


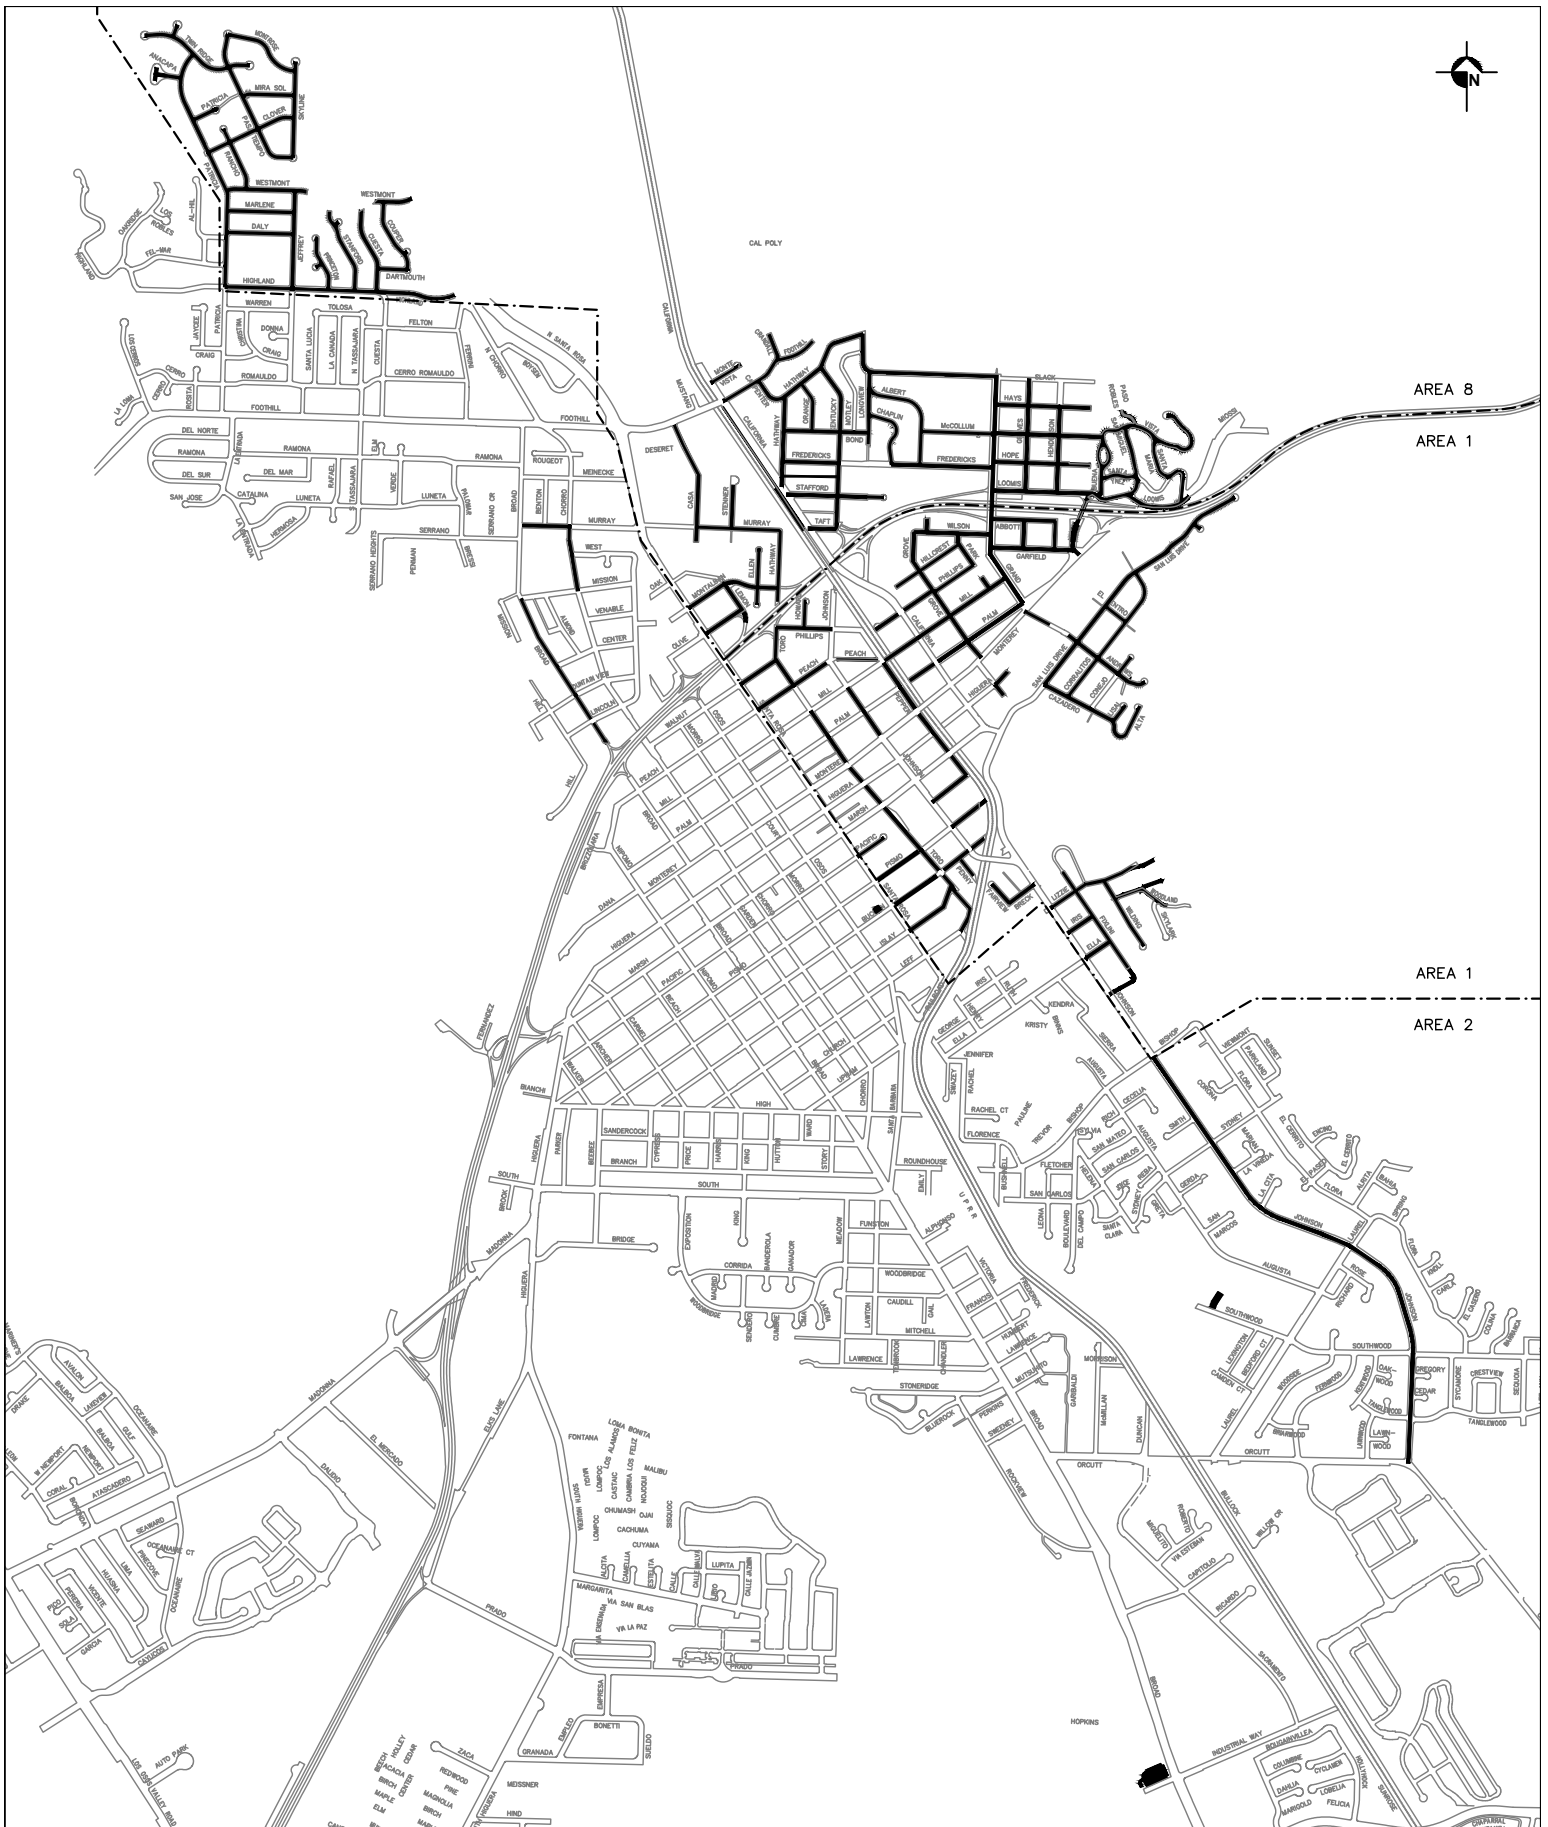

PUBLIC WORKS DEPARTMENT
919 Palm Street, San Luis Obispo, CA 93401

Roadway Sealing 2024
Location Map