

RECORDING REQUESTED BY AND RETURN TO:

PACIFIC GAS AND ELECTRIC COMPANY
300 Lakeside Drive, Suite 210
Oakland, CA 94612
Attn: Land Rights Library

Location: City/Uninc _____
Recording Fee \$ _____
Document Transfer Tax \$ _____

- This is a conveyance where the consideration and Value is less than \$100.00 (R&T 11911).
- Computed on Full Value of Property Conveyed, or
- Computed on Full Value Less Liens & Encumbrances Remaining at Time of Sale
- Exempt from the fee per GC 27388.1 (a) (2); This document is subject to Documentary Transfer Tax

(SPACE ABOVE FOR RECORDER'S USE ONLY)

Signature of declarant or agent determining tax

LD# 2230-12-10086

EASEMENT DEED

CITY OF SAN LUIS OBISPO,

hereinafter called Grantor, hereby grants to PACIFIC GAS AND ELECTRIC COMPANY, a California corporation, hereinafter called Grantee, the right from time to time to excavate for, construct, reconstruct, replace (of initial or any other size), remove, maintain, inspect, and use facilities and associated equipment for public utility purposes, including, but not limited to electric, gas, and communication facilities, together with a right of way therefor, on, over, and under the easement area as hereinafter set forth, and also ingress thereto and egress therefrom, over and across the lands of Grantor situated in the City of San Luis Obispo, County of San Luis Obispo, State of California, described as follows:

(APN 002-482-025)

The parcel of land described in the Directors Deed from the State of California to Grantor dated November 7, 1977 and recorded in Volume 2026 of Official Records at page 627, San Luis Obispo County Records.

The easement area is described as follows:

The strips of land of the uniform width of 15 feet, lying 7.5 feet on each side of the alignment of the facilities as initially installed hereunder. The approximate locations of said facilities are shown upon Grantee's Drawing No. 35455902 attached hereto and made a part hereof.

Grantor further grants to Grantee the right to install, replace, maintain, and use anchors with appurtenant guy wires, which will extend outside of said easement area, at locations Grantee shall from time to time deem necessary.

Grantor further grants to Grantee the right, from time to time, to trim or to cut down, without Grantee paying compensation, any and all trees and brush now or hereafter within said easement area, and shall have the further right, from time to time, to trim and cut down trees and brush along each side of said easement area which now or hereafter in the opinion of Grantee may interfere with or be a hazard to the facilities installed hereunder, or as Grantee deems necessary to comply with applicable state or federal regulations.

Grantor also grants to Grantee the right to use such portion of said lands contiguous to said easement area as may be reasonably necessary in connection with the excavation, construction, reconstruction, replacement, removal, maintenance and inspection of said facilities.

Grantor hereby covenants and agrees not to place or construct, nor allow a third party to place or construct, any building or other structure, or store flammable substances, or drill or operate any well, or construct any reservoir or other obstruction within said easement area, or diminish or substantially add to the ground level within said easement area, or construct any fences that will interfere with the maintenance and operation of said facilities.

Grantor further grants to Grantee the right to apportion to another public utility (as defined in Section 216 of the California Public Utilities Code) the right to excavate for, construct, reconstruct, replace, remove, maintain, inspect, and use the communications facilities within said easement area including ingress thereto and egress therefrom.

Grantor acknowledges that they have read the "Grant of Easement Disclosure Statement", EXHIBIT "A", attached hereto and made a part hereof.

The legal description herein, or the map attached hereto, defining the location of this utility distribution easement, was prepared by Grantee pursuant to Section 8730(c) of the Business and Professions Code.

This document may be executed in multiple counterparts, each of which shall be deemed an original, but all of which, together, shall constitute one and the same instrument.

The provisions hereof shall inure to the benefit of and bind the successors and assigns of the respective parties hereto, and all covenants shall apply to and run with the land.

Dated: _____, _____.

CITY OF SAN LUIS OBISPO

By:

Print Name: _____

Title: _____

I hereby certify that a resolution was adopted on the ____ day of _____, 20____, by the _____ authorizing the foregoing grant of easement.

By _____ Title _____

A notary public or other officer completing this certificate verifies only the identity of the individual who signed the document to which this certificate is attached, and not the truthfulness, accuracy, or validity of that document.

State of California
County of _____)

On _____, before me, _____ Notary Public,
Insert name

personally appeared _____

who proved to me on the basis of satisfactory evidence to be the person(s) whose name(s) is/are subscribed to the within instrument and acknowledged to me that he/she/they executed the same in his/her/their authorized capacity(ies), and that by his/her/their signature(s) on the instrument the person(s), or the entity upon behalf of which the person(s) acted, executed the instrument.

I certify under PENALTY OF PERJURY under the laws of the State of California that the foregoing paragraph is true and correct.

WITNESS my hand and official seal.

Signature of Notary Public

(Seal)

CAPACITY CLAIMED BY SIGNER

- Individual(s) signing for oneself/themselves
- Corporate Officer(s) of the above named corporation(s)
- Trustee(s) of the above named Trust(s)
- Partner(s) of the above named Partnership(s)
- Attorney(s)-in-Fact of the above named Principal(s)
- Other _____

Pacific Gas and Electric Company




EXHIBIT "A"

GRANT OF EASEMENT DISCLOSURE STATEMENT

This Disclosure Statement will assist you in evaluating the request for granting an easement to Pacific Gas and Electric Company (PG&E) to accommodate a utility service extension to PG&E's applicant. **Please read this disclosure carefully before signing the Grant of Easement.**

- You are under no obligation or threat of condemnation by PG&E to grant this easement.
- The granting of this easement is an accommodation to PG&E's applicant requesting the extension of PG&E utility facilities to the applicant's property or project. Because this easement is an accommodation for a service extension to a single customer or group of customers, PG&E is not authorized to purchase any such easement.
- By granting this easement to PG&E, the easement area may be used to serve additional customers in the area and **may be used to install additional utility facilities**. Installation of any proposed facilities outside of this easement area will require an additional easement.
- Removal and/or pruning of trees or other vegetation on your property may be necessary for the installation of PG&E facilities. You have the option of having PG&E's contractors perform this work on your property, if available, or granting permission to PG&E's applicant or the applicant's contractor to perform this work. Additionally, in order to comply with California fire laws and safety orders, PG&E or its contractors will periodically perform vegetation maintenance activities on your property as provided for in this grant of easement in order to maintain proper clearances from energized electric lines or other facilities.
- The description of the easement location where PG&E utility facilities are to be installed across your property must be satisfactory to you.
- The California Public Utilities Commission has authorized PG&E's applicant to perform the installation of certain utility facilities for utility service. In addition to granting this easement to PG&E, your consent may be requested by the applicant, or applicant's contractor, to work on your property. Upon completion of the applicant's installation, the utility facilities will be inspected by PG&E. When the facility installation is determined to be acceptable the facilities will be conveyed to PG&E by its applicant.

By signing the Grant of Easement, you are acknowledging that you have read this disclosure and understand that you are voluntarily granting the easement to PG&E. Please return the signed and notarized Grant of Easement with this Disclosure Statement attached to PG&E. The duplicate copy of the Grant of Easement and this Disclosure Statement is for your records.

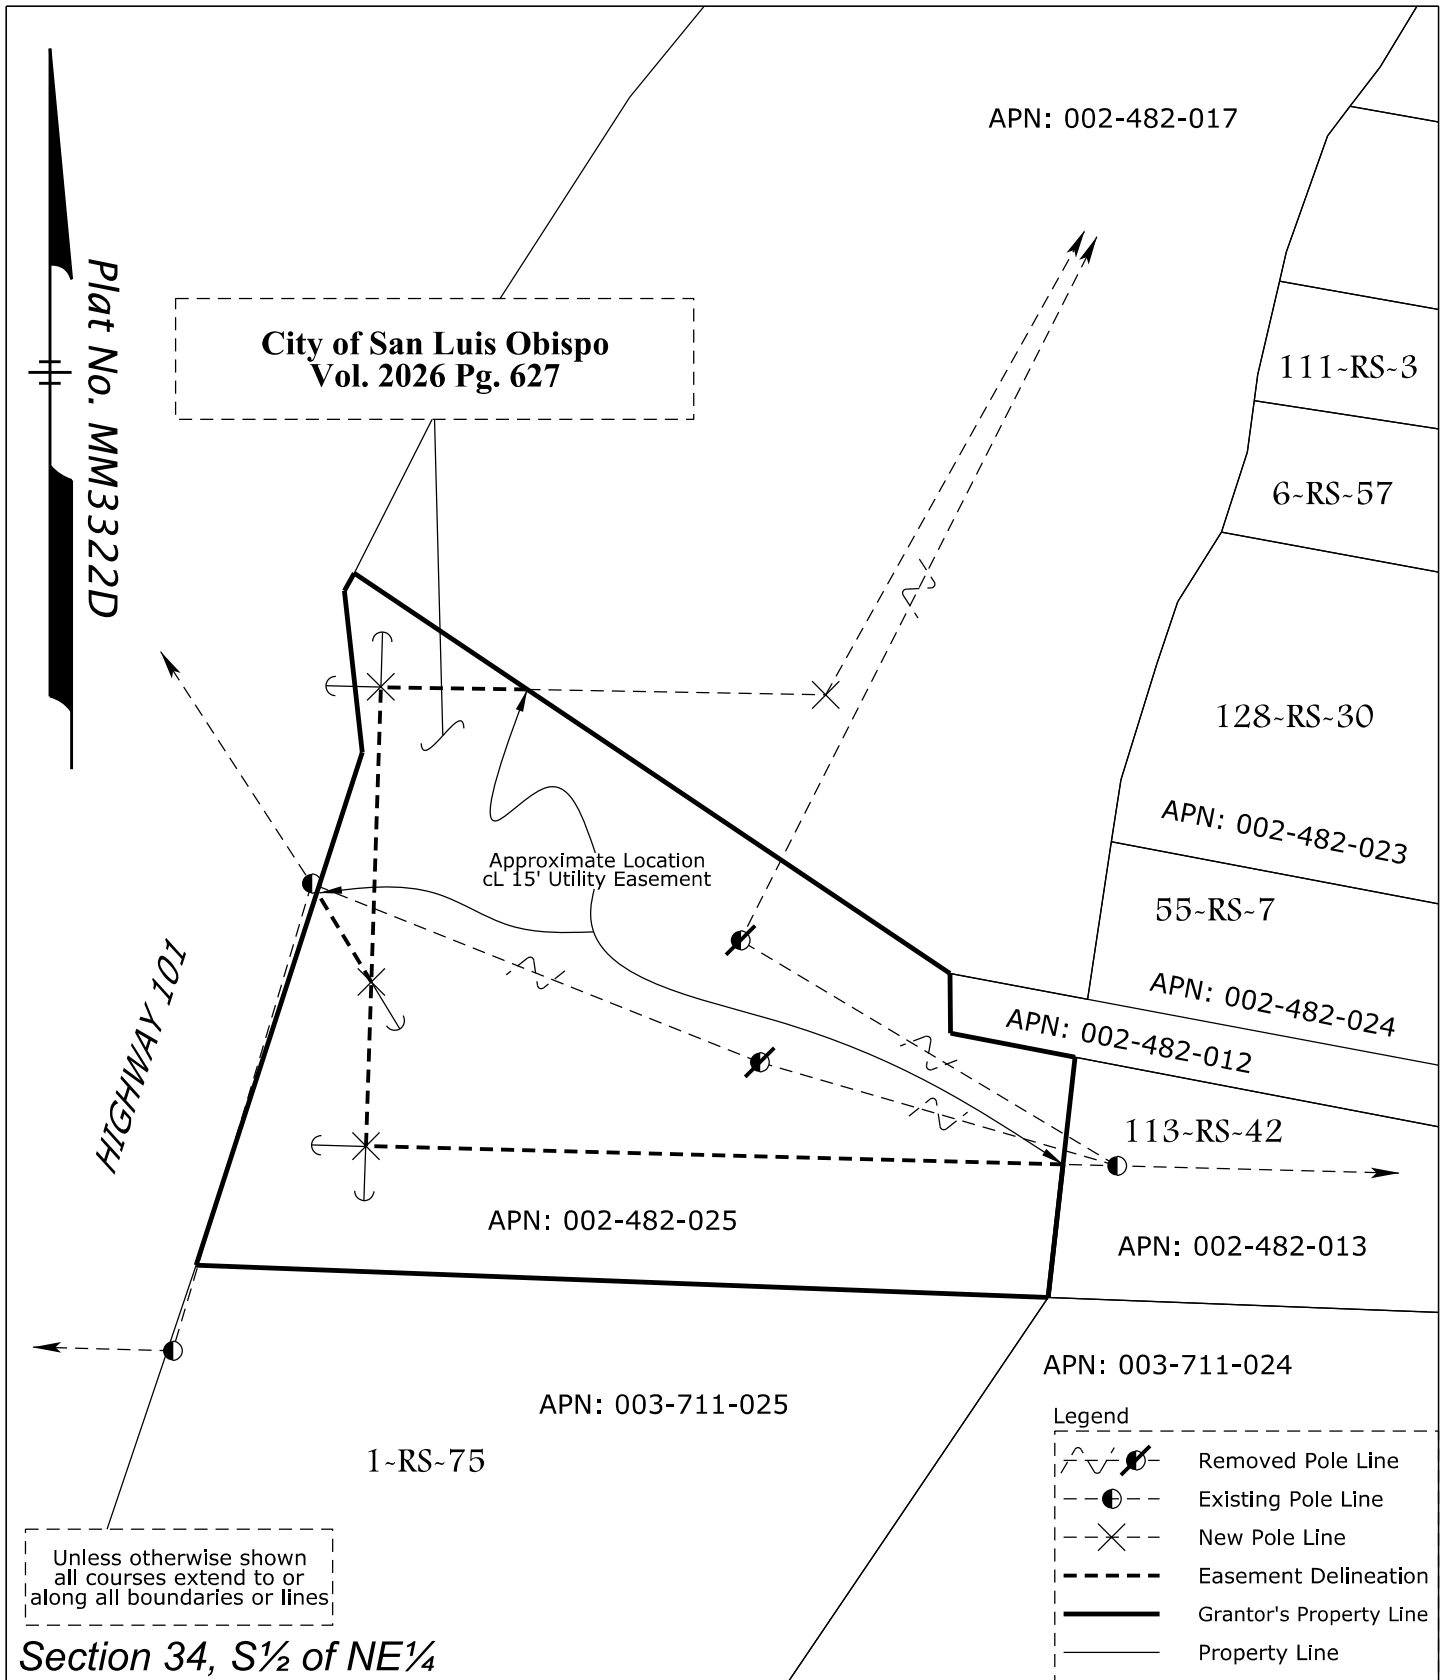

Section 34, S $\frac{1}{2}$ of NE $\frac{1}{4}$

City, Rancho, Subdivision, Etc.

San Luis Obispo

SCALE: 1" = 70'
DATE: 4/16/24

SECTION 34	TOWNSHIP 30S	RANGE 12E	MERIDIAN MDM	COUNTY: San Luis Obispo	APPLICANT: City of SLO		
				F.B.: N/A	DR.BY: m22f	CH.BY: l3b0	
LD#	2230-12-10086			PG&E	Los Padres DIVISION	35455902 AUTHORIZ	35455902 DRAWING NO.

Utility Distribution Easement (02/2020)

Attach to LD: 2230-12-10086

Area, Region or Location: 4

Land Service Office: San Luis Obispo

Line of Business: Electric Distribution (43)

Business Doc Type: Easements

MTRSQ: 22.30.12.34.43, 22.30.12.34.42,

FERC License Number:

PG&E Drawing Number: 35455902

Plat No.: MM3322D

LD of Affected Documents:

LD of Cross Referenced Documents:

Type of interest: Electric Pole Line Easements (3), Utility Easement (86)

SBE Parcel:

% Being Quitclaimed:

Order or PM: 35455902

JCN:

County: San Luis Obispo

Utility Notice Number:

851 Approval Application No: ;Decision:

Prepared By: m22f

Checked By: l3b0

Approved By:

Revised by: