



HIGUERA CORRIDOR
COMPLETE STREETS
MADONNA ROAD
TWO-WAY CLASS I PATH

PROJECT TITLE



SHEET TITLE

DESIGNED BY:
DN
DRAWN BY:
DN
CHECKED BY:
SF
APPROVED BY:

SCALE:
1"=20'
DATE:
Jan. 10, 25
CITY SPECIFICATION NO.

PLAN FILE NO./LOCATION:
2021-206_Concept Plans.dwg
SHEET NO.

1 of 3

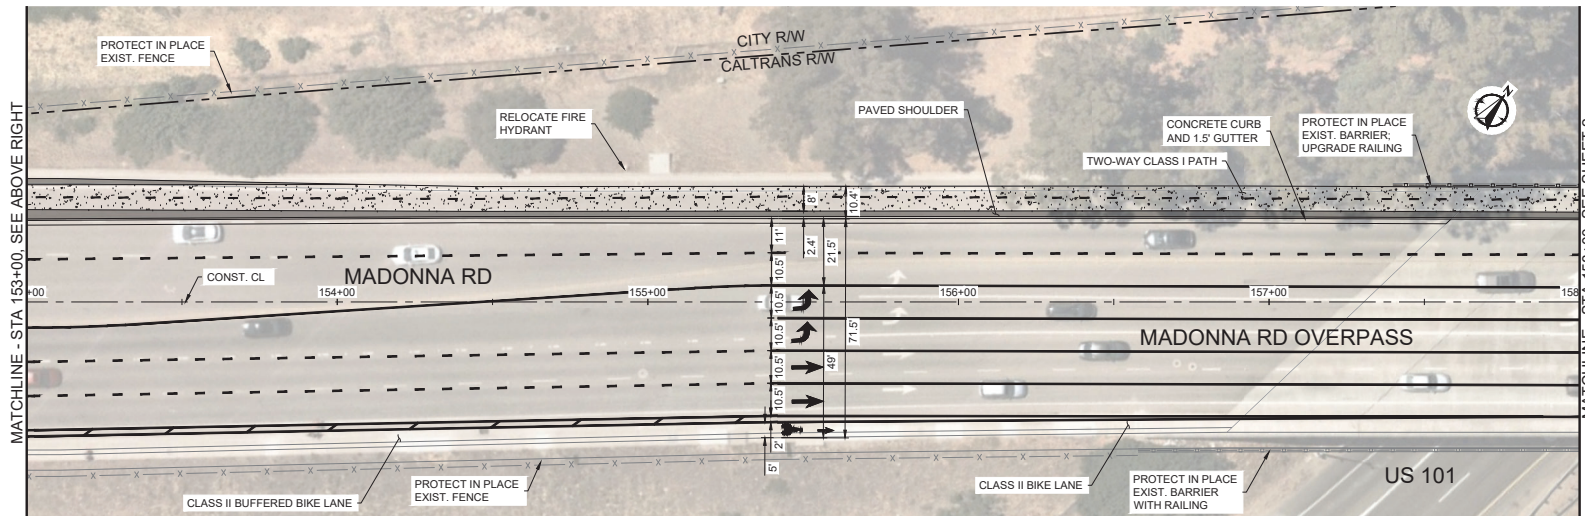
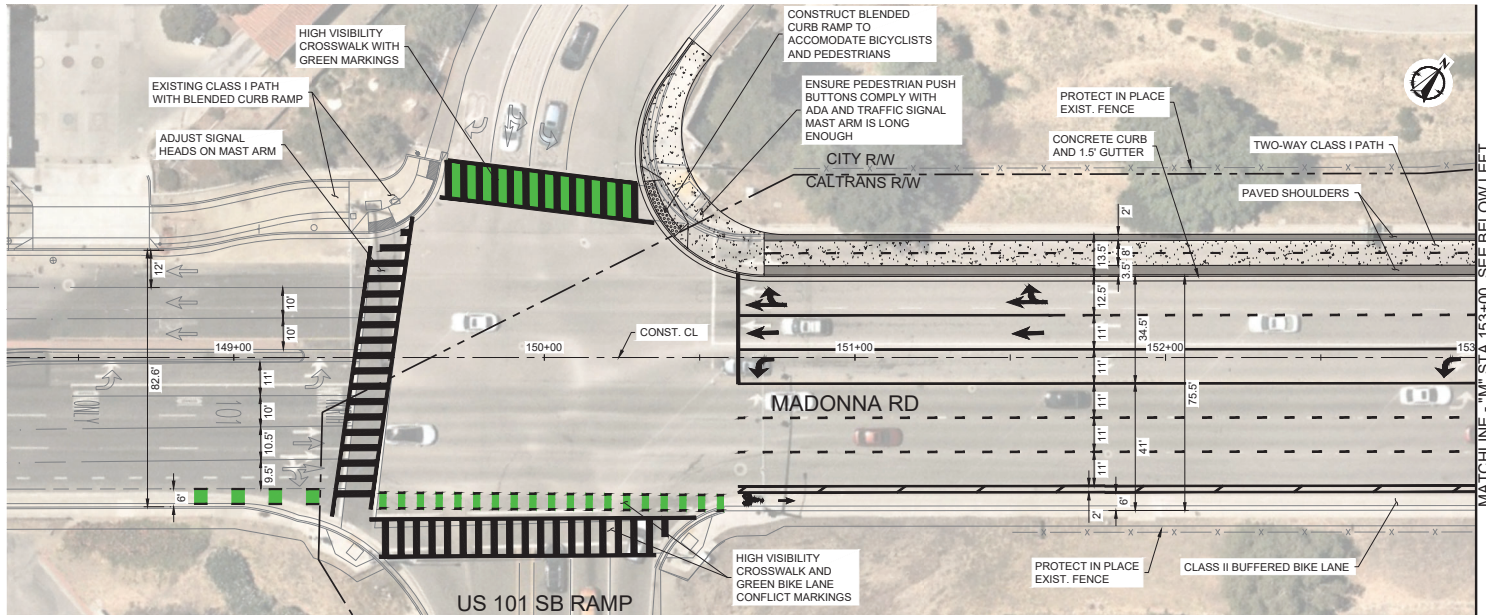


GENERAL NOTES:

- CONCEPT DESIGNS PROVIDED FOR DISCUSSION PURPOSES ONLY. PLANS ARE NOT FOR CONSTRUCTION.
- EXISTING STRIPING CONFLICTING WITH NEW STRIPING TO BE REMOVED.



CONCEPTUAL DESIGN - NOT FOR CONSTRUCTION

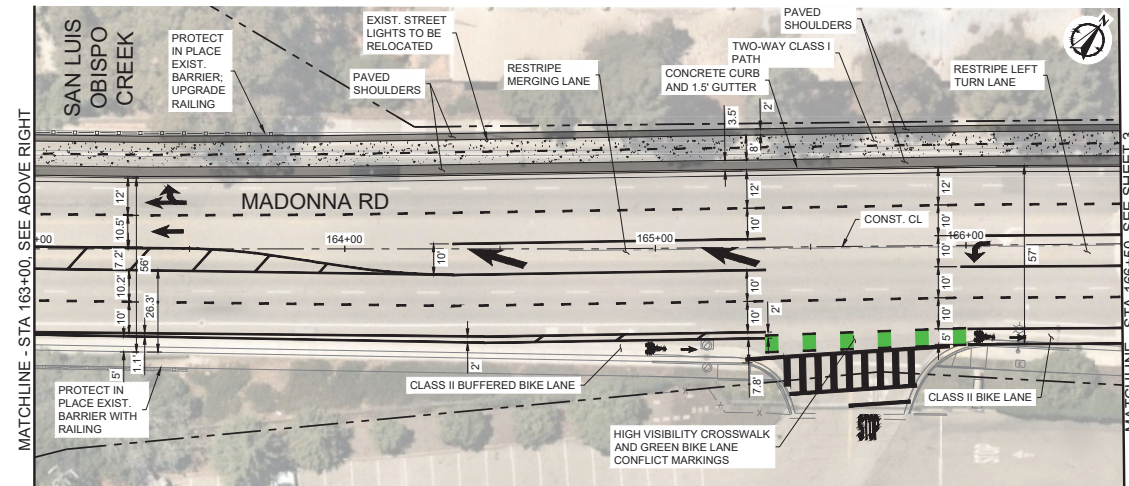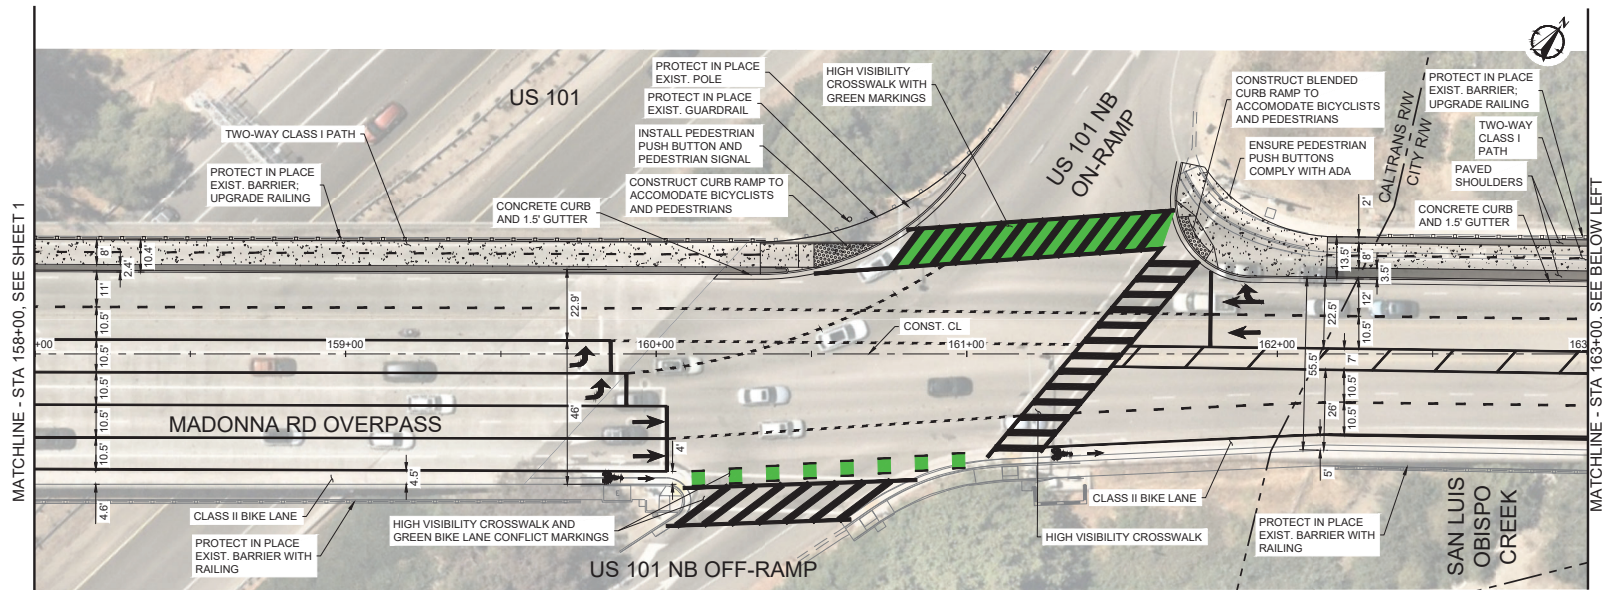

GENERAL NOTES:

- CONCEPT DESIGNS PROVIDED FOR DISCUSSION PURPOSES ONLY. PLANS ARE NOT FOR CONSTRUCTION.
- EXISTING STRIPING CONFLICTING WITH NEW STRIPING TO BE REMOVED.




HIGUERA CORRIDOR
COMPLETE STREETS
MADONNA ROAD
TWO-WAY CLASS I PATH

PROJECT TITLE
SHEET TITLE

DESIGNED BY: DV
DRAWN BY: DV
CHECKED BY: SF
APPROVED BY:
SCALE: 1"=20'
DATE: Jan. 10, 25
CITY SPECIFICATION NO.
PLAN FILE NO./LOCATION:
2021-206_Concept Plans.dwg
SHEET NO.

MATCHLINE - STA 166+50, SEE SHEET 2

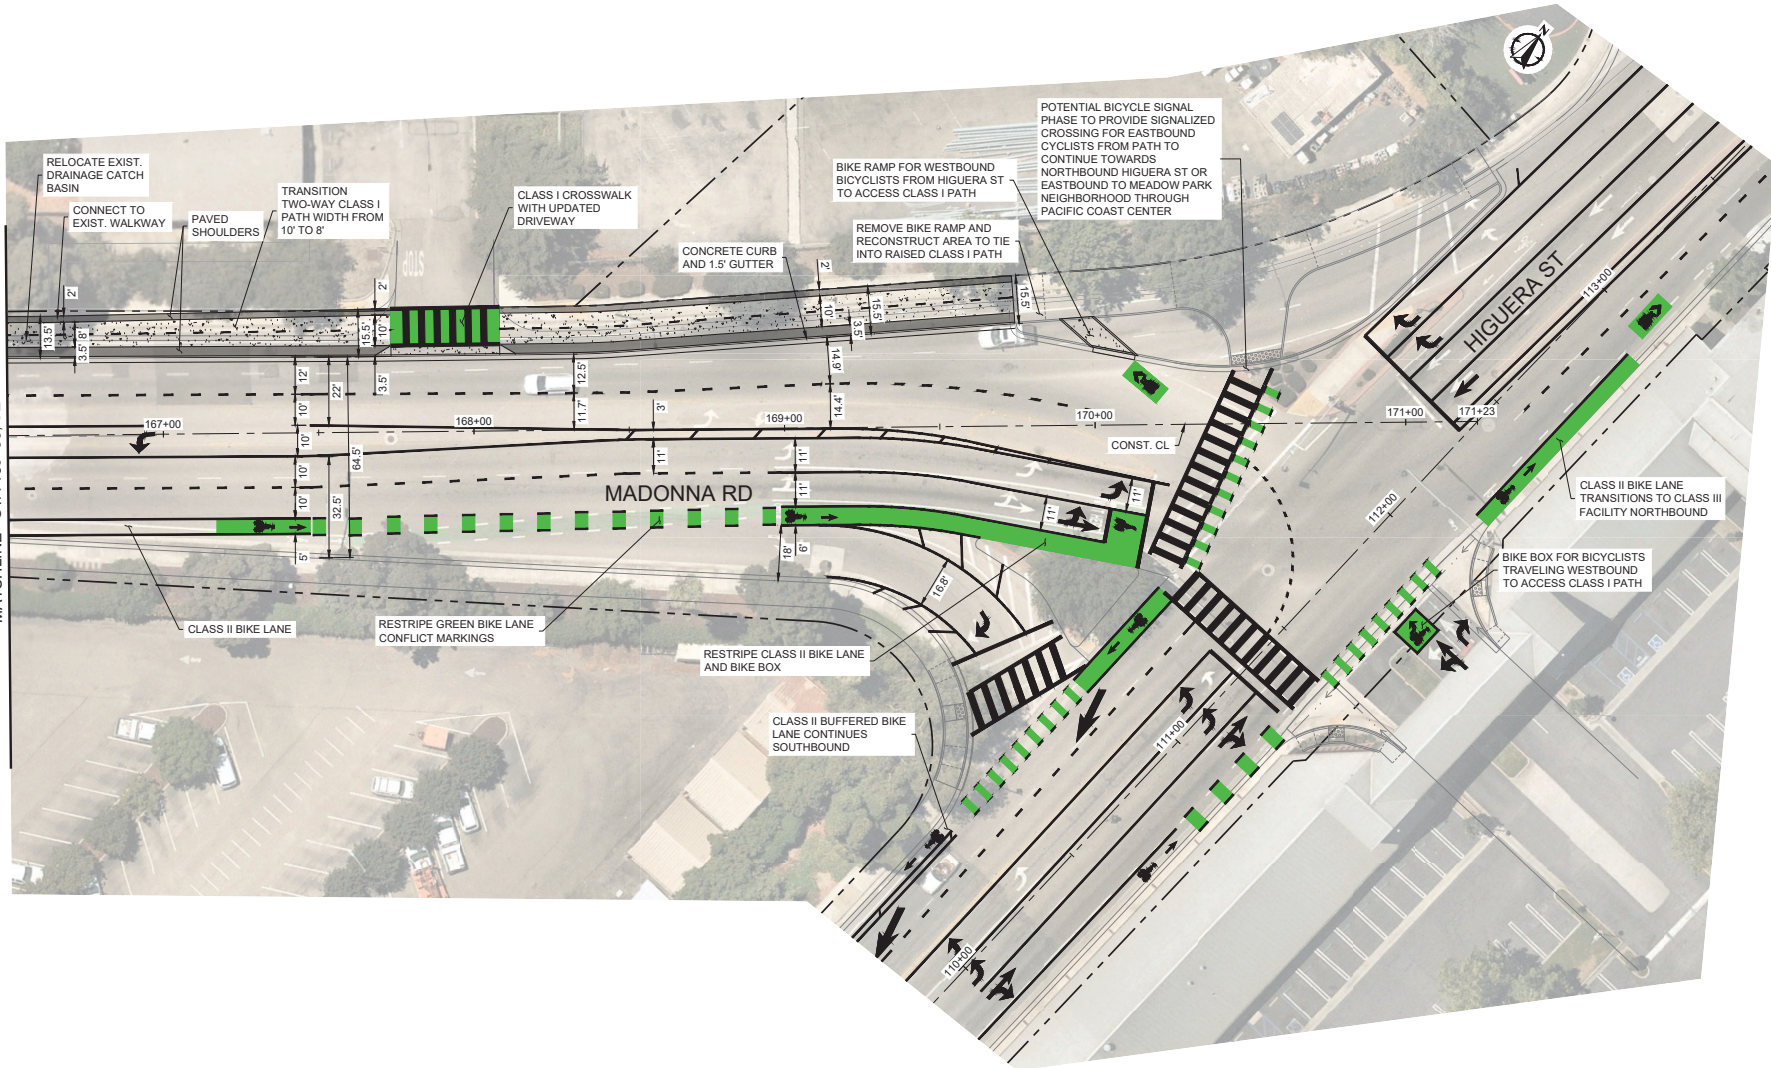

GENERAL NOTES:

- CONCEPT DESIGNS PROVIDED FOR DISCUSSION PURPOSES ONLY. PLANS ARE NOT FOR CONSTRUCTION.
- EXISTING STRIPING CONFLICTING WITH NEW STRIPING TO BE REMOVED.



HIGUERA CORRIDOR
COMPLETE STREETS
MADONNA ROAD
TWO-WAY CLASS I PATH

PROJECT TITLE

SHEET TITLE

DESIGNED BY:

DV

DRAWN BY:

DV

CHECKED BY:

SF

APPROVED BY:

SCALE:

1"=20'

DATE:

Jan. 10, 25

CITY SPECIFICATION NO.

PLAN FILE NO. / LOCATION:

2021-206_Concept Plans.dwg

SHEET NO.