



ORIGINALLY PROPOSED STRIPING PLANS



ROADWAY SEALING 2024
BID ALT. A. GRAND

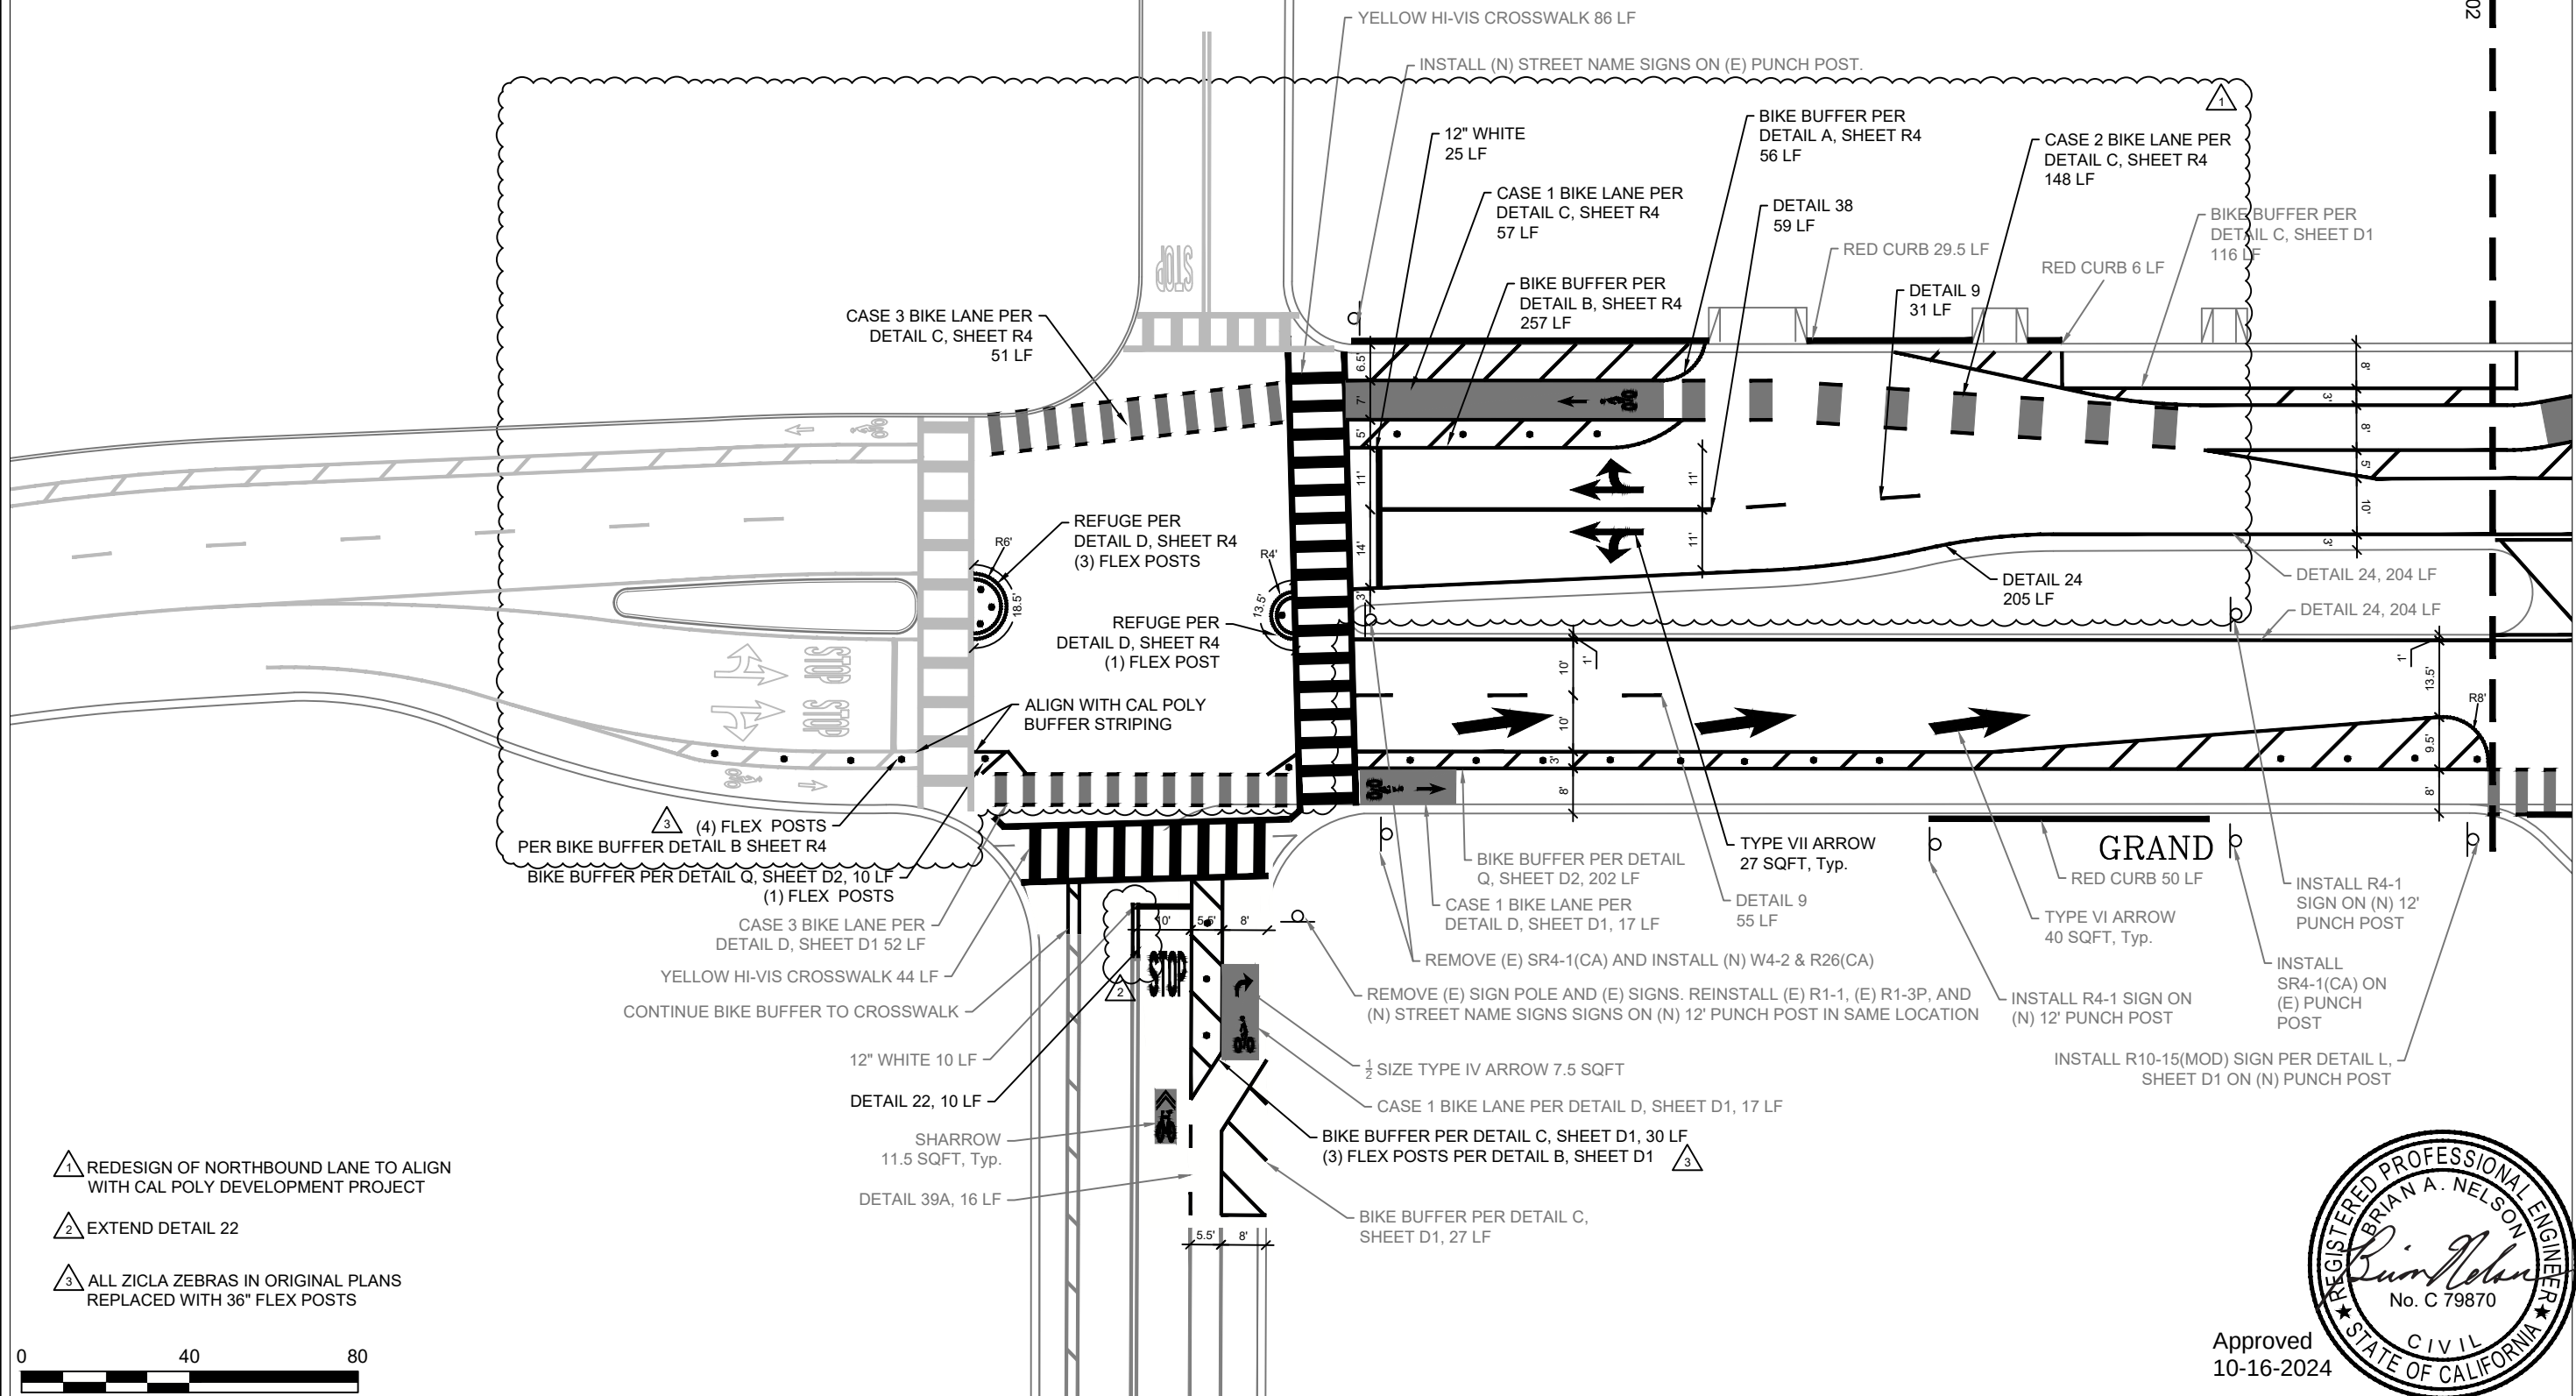


- 1 REDESIGN OF NORTHBOUND LANE TO ALIGN WITH CAL POLY DEVELOPMENT PROJECT
- 2 EXTEND DETAIL 22
- 3 ALL ZICLA ZEBRAS IN ORIGINAL PLANS REPLACED WITH 36" FLEX POSTS

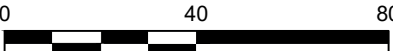

Approved
10-16-2024

PROJECT TITLE:	ROADWAY SEALING 2024
DESIGNED BY:	NGN
DRAWN BY:	KH
CHECKED BY:	WBH
APPROVED BY:	BN
SCALE:	1" = 30'
DATE:	MAY 2024
CITY SPECIFICATION NO.	2000615
VERSION	CCO #002
SHEET NO.	R1 of R9


ORIGINALLY PROPOSED STRIPING PLANS

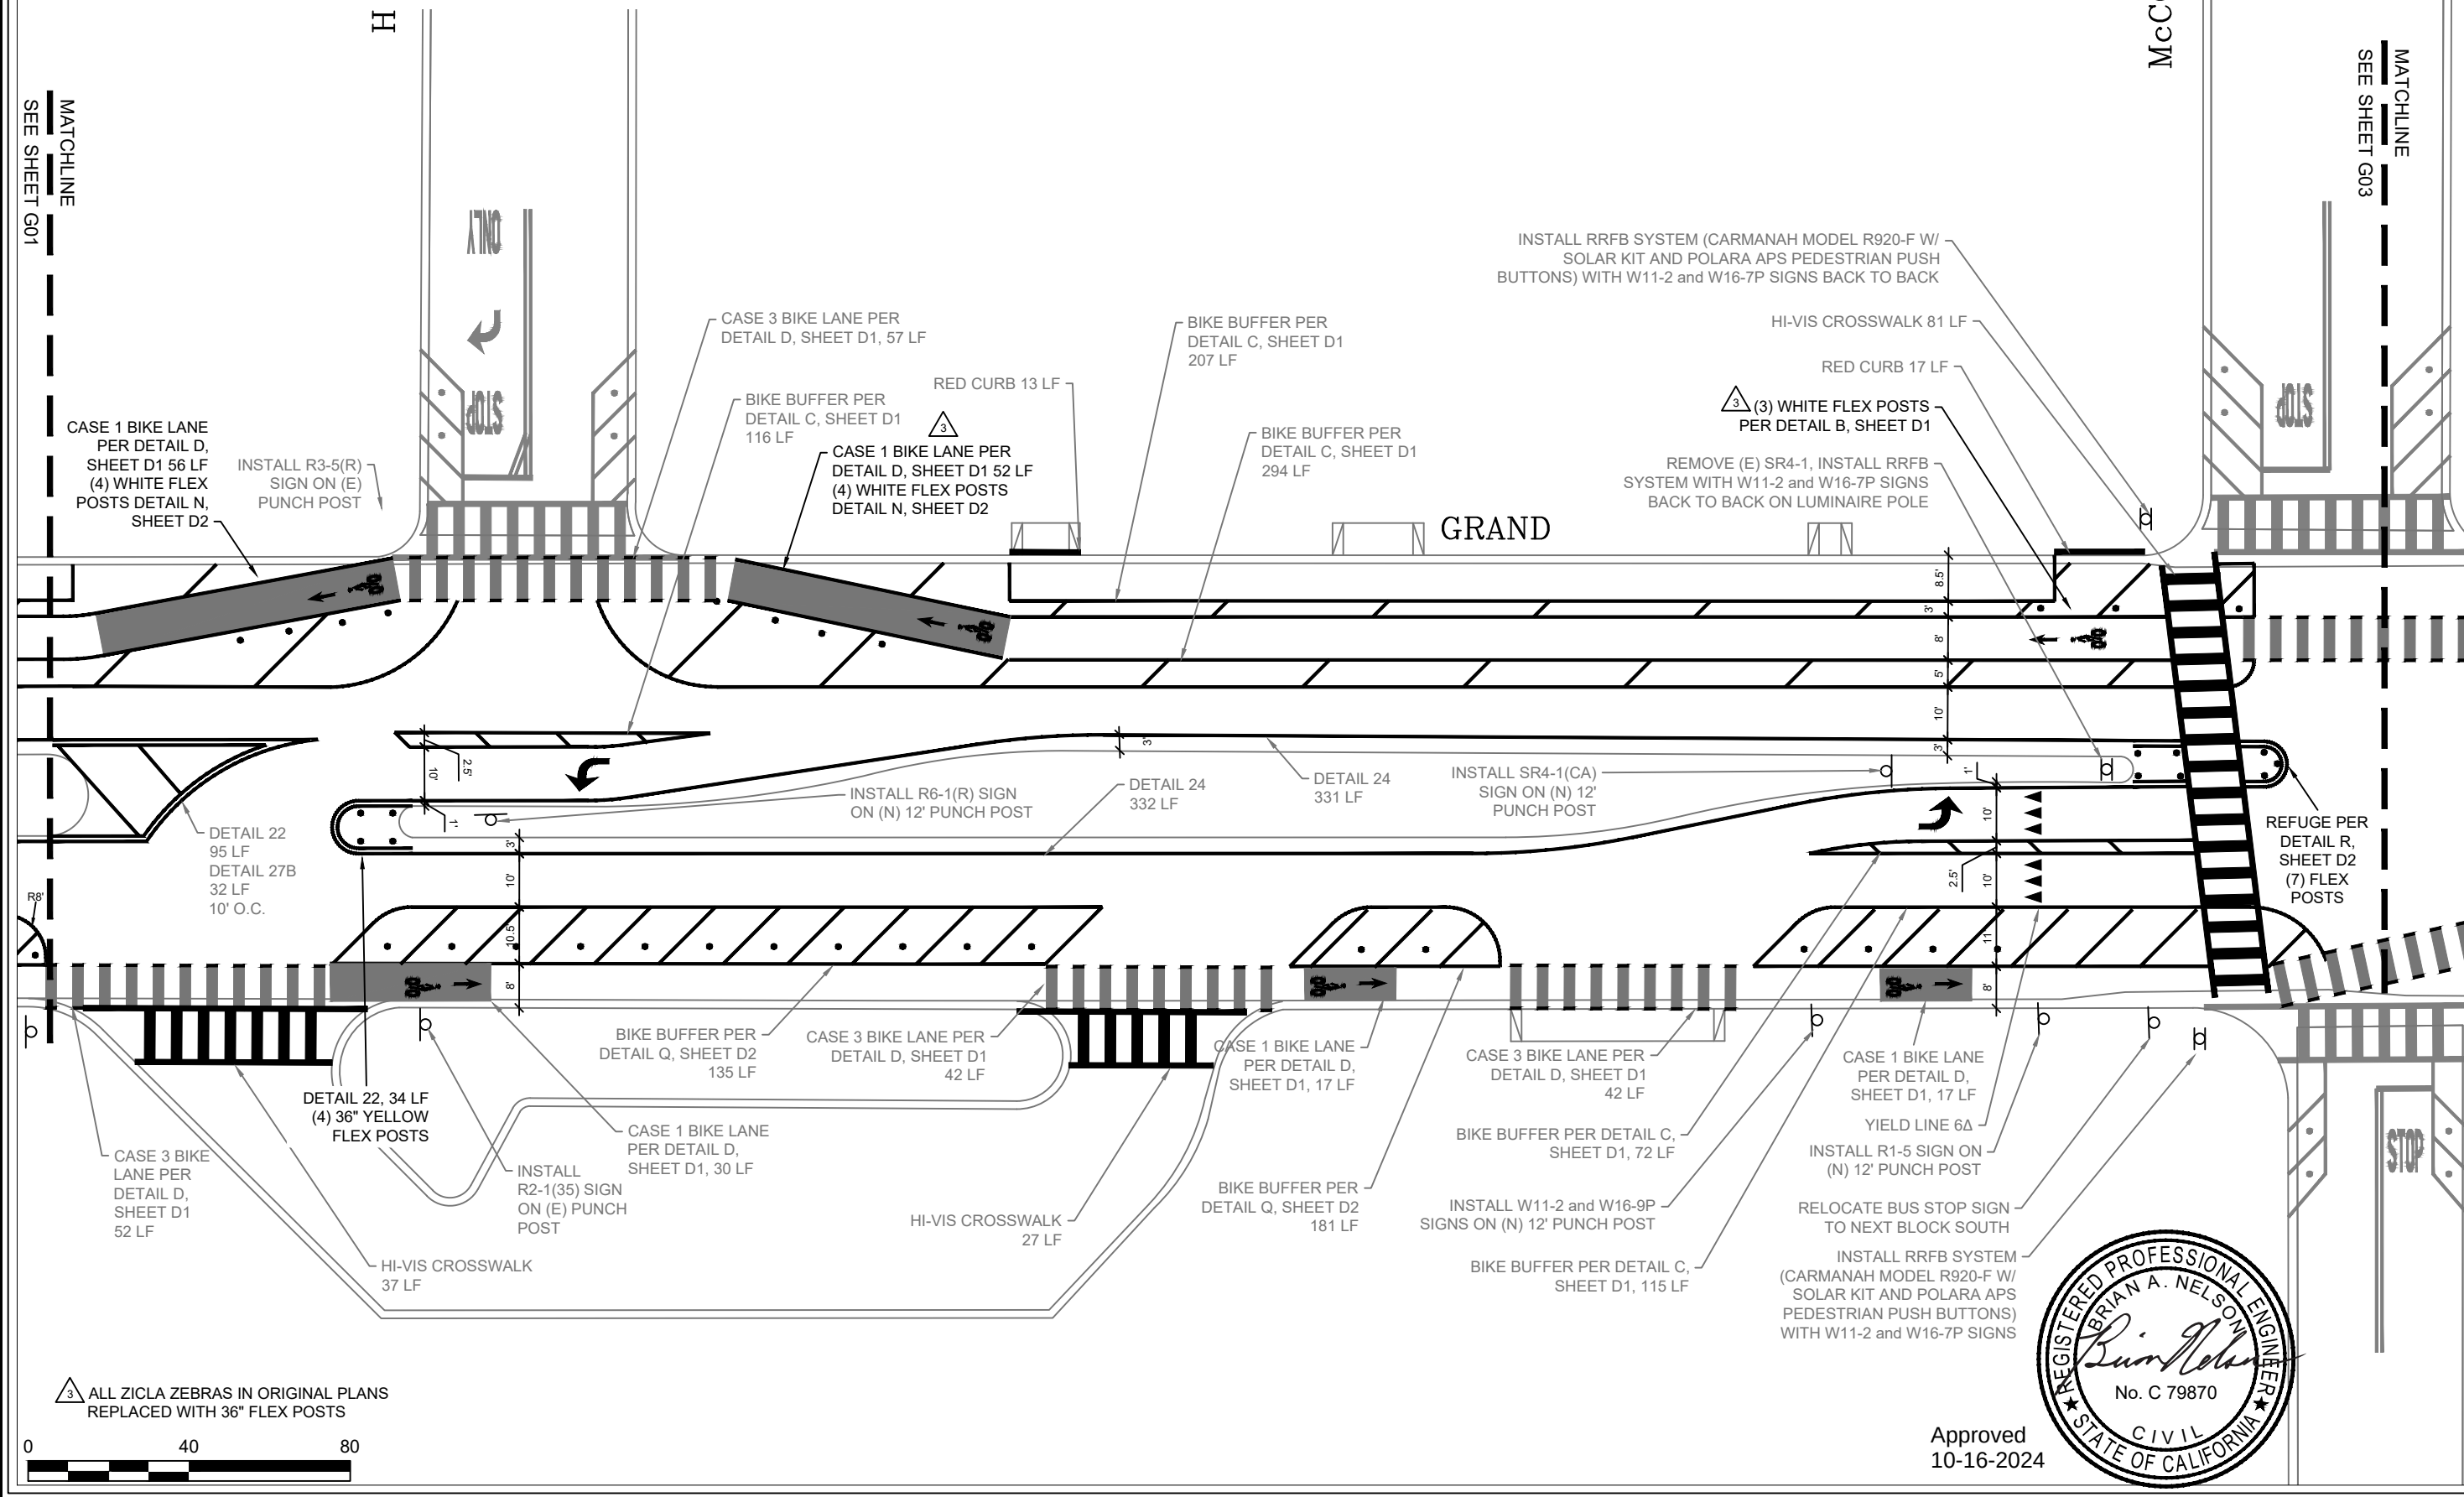

ALL ZICLA ZEBRAS IN ORIGINAL PLANS REPLACED WITH 36" FLEX POSTS




Approved 10-16-2024

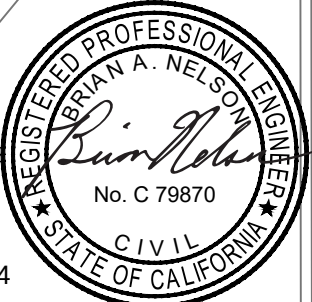

ROADWAY SEALING 2024	
BID ALT. A. GRAND	
PROJECT TITLE:	
DESIGNED BY:	NGN
DRAWN BY:	KH
CHECKED BY:	WBH
APPROVED BY:	BN
SCALE:	1" = 30'
DATE:	MAY 2024
CITY SPECIFICATION NO.	2000615
VERSION	CCO #002
SHEET NO.	R 2 of R9

ORIGINALLY PROPOSED STRIPING PLANS

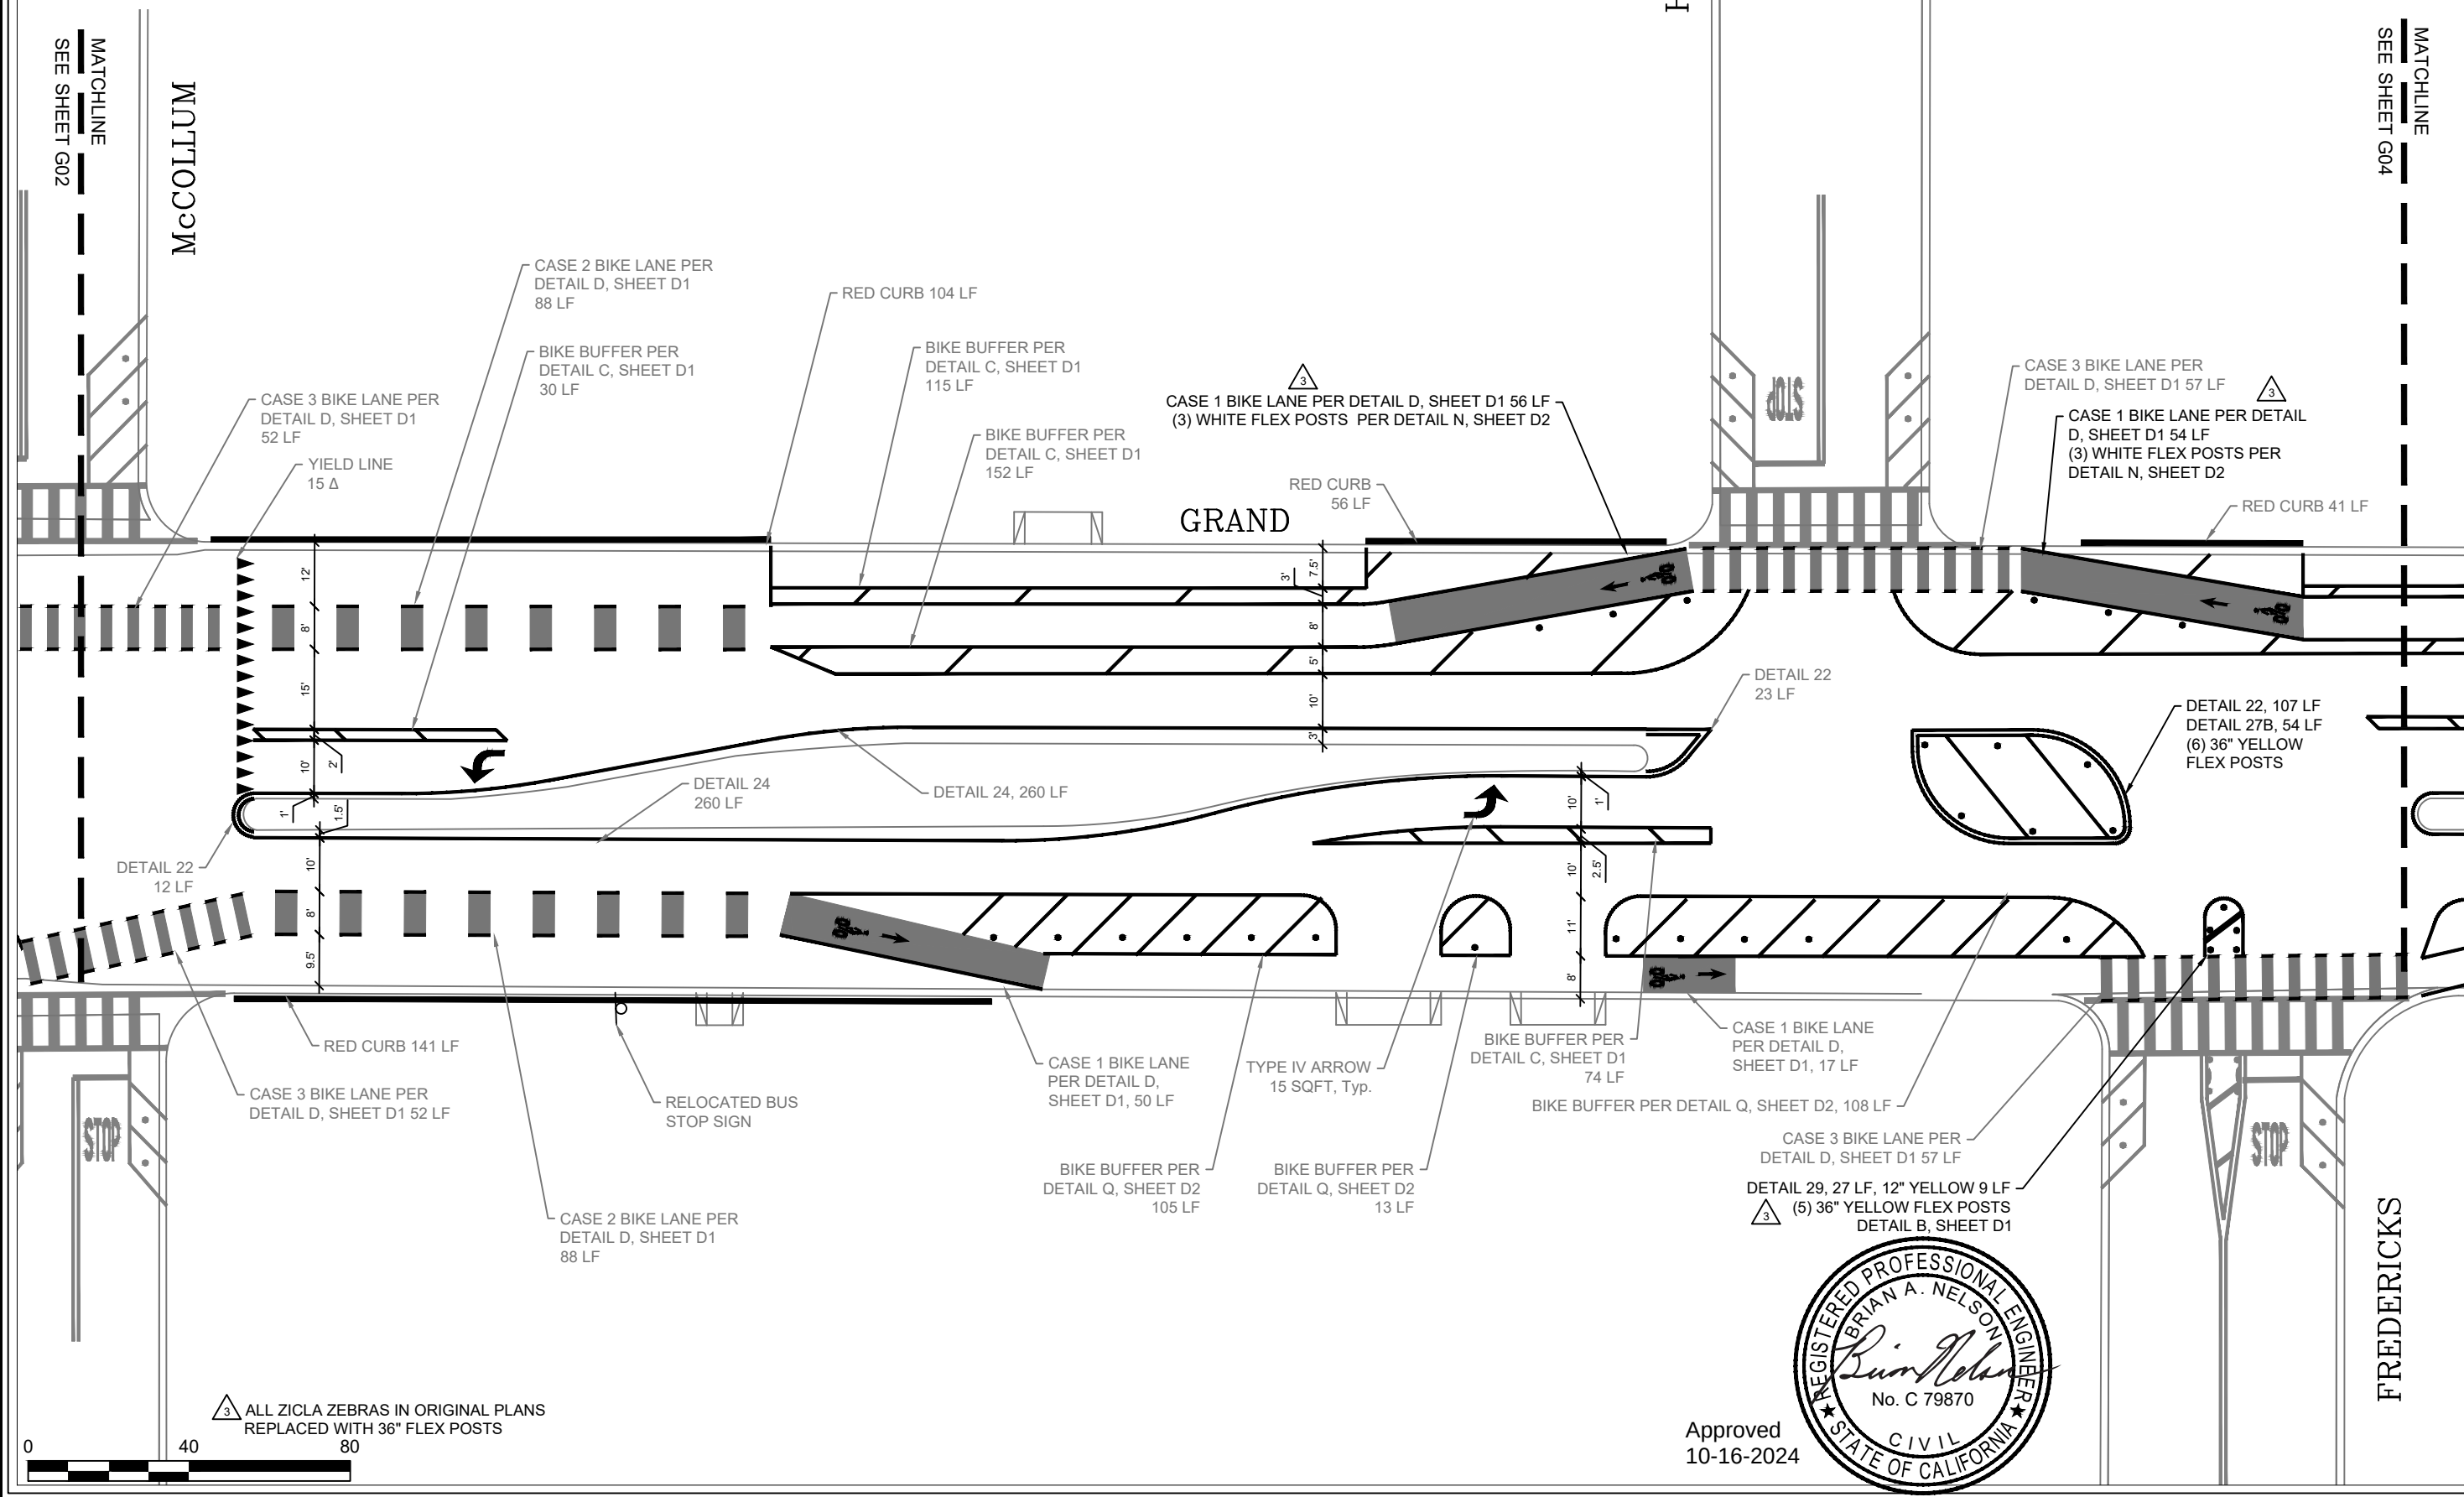

Approved
10-16-2024



ROADWAY SEALING 2024

BID ALT. A. GRAND

PROJECT TITLE:	
DESIGNED BY:	NGN
DRAWN BY:	KH
CHECKED BY:	WBH
APPROVED BY:	BN
SCALE:	1" = 30'
DATE:	MAY 2024
CITY SPECIFICATION NO.	2000615
VERSION	CCO #002
SHEET NO.	

R 3 of R9

ORIGINALLY PROPOSED
STRIPING PLANS

MATCHLINE
SEE SHEET G03

FREDERICKS


LOOMIS

GRAND

MATCHLINE
SEE SHEET G05


ROADWAY SEALING 2024

BID ALT. A. GRAND

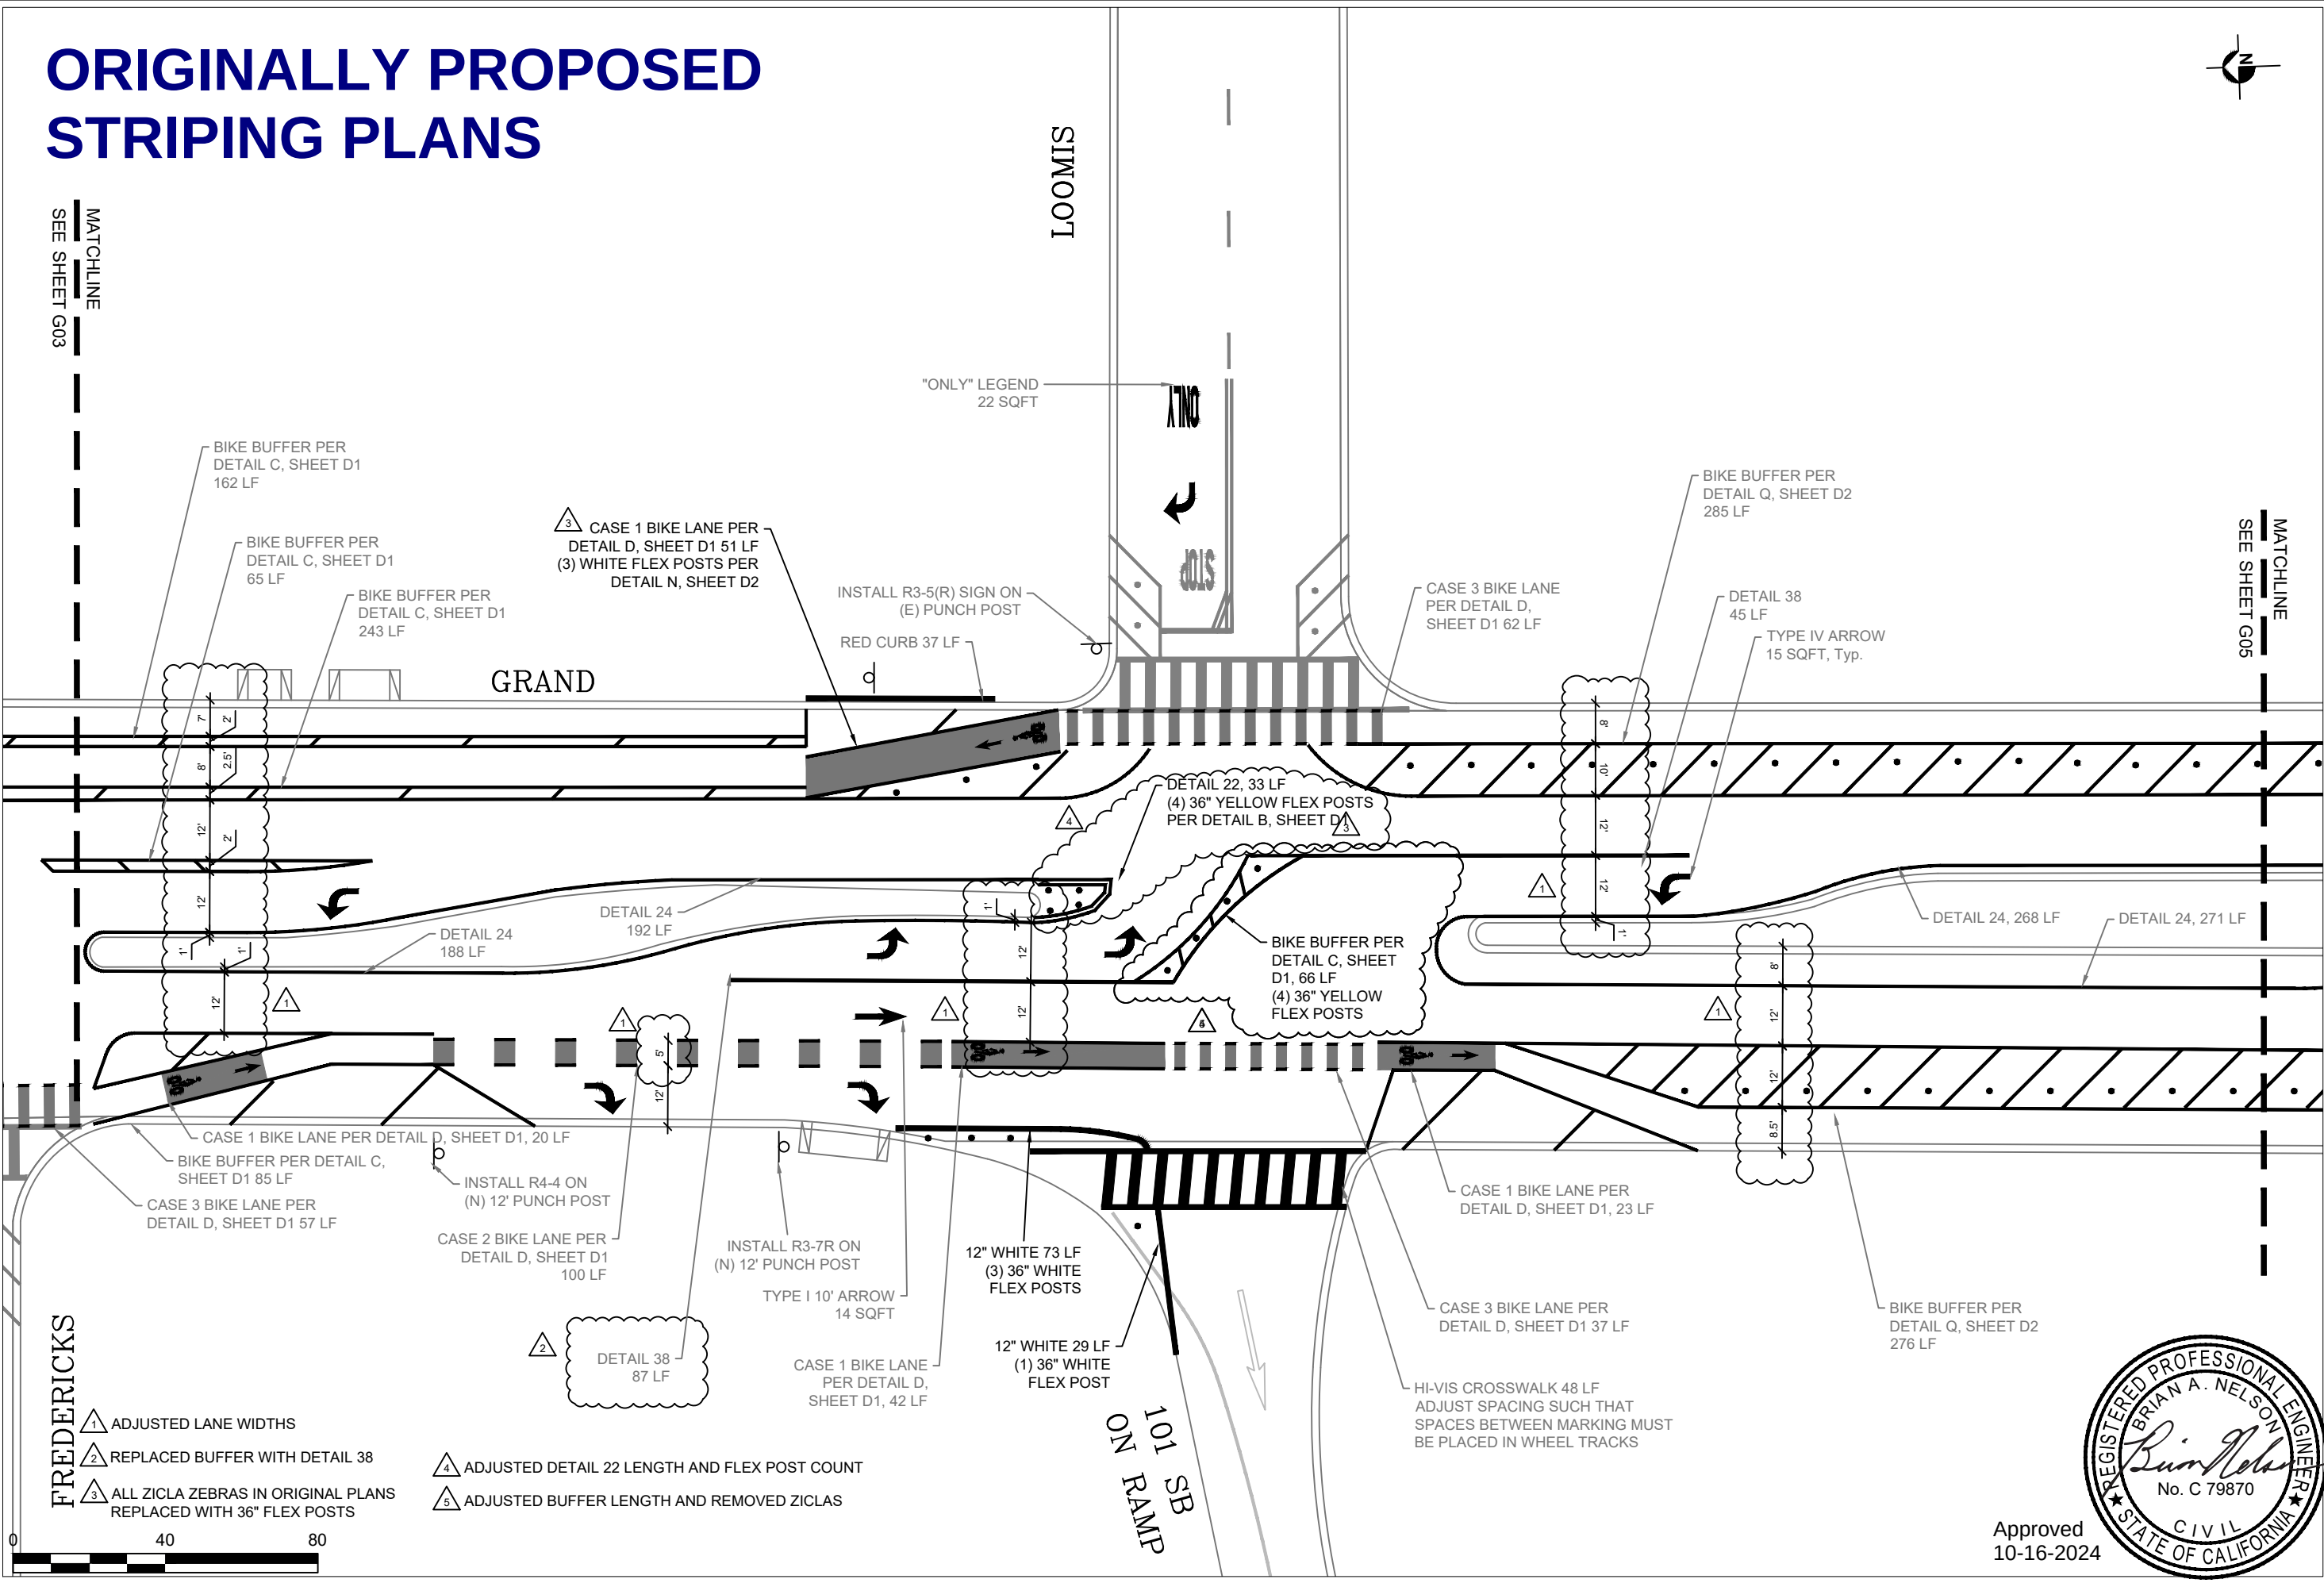

- 1 ADJUSTED LANE WIDTHS
2 REPLACED BUFFER WITH DETAIL 38
3 ALL ZICLA ZEBRAS IN ORIGINAL PLANS REPLACED WITH 36\"/>

- 4 ADJUSTED DETAIL 22 LENGTH AND FLEX POST COUNT
5 ADJUSTED BUFFER LENGTH AND REMOVED ZICLAS

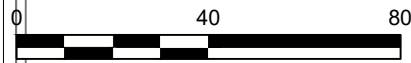

Approved
10-16-2024



PROJECT TITLE:	ROADWAY SEALING 2024
DESIGNED BY:	NGN
DRAWN BY:	KH
CHECKED BY:	WBH
APPROVED BY:	BN
SCALE:	1" = 30'
DATE:	MAY 2024
CITY SPECIFICATION NO.	2000615
VERSION	CCO #002
SHEET NO.	R 4 of R9