
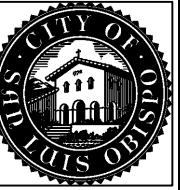


MODIFIED STRIPING PLANS

GENERAL NOTES

1. REMOVE ANY CONFLICTING STRIPING AND APPLY A FOG SEAL TO THE ROADWAY BEFORE INSTALLING ANY NEW STRIPING.

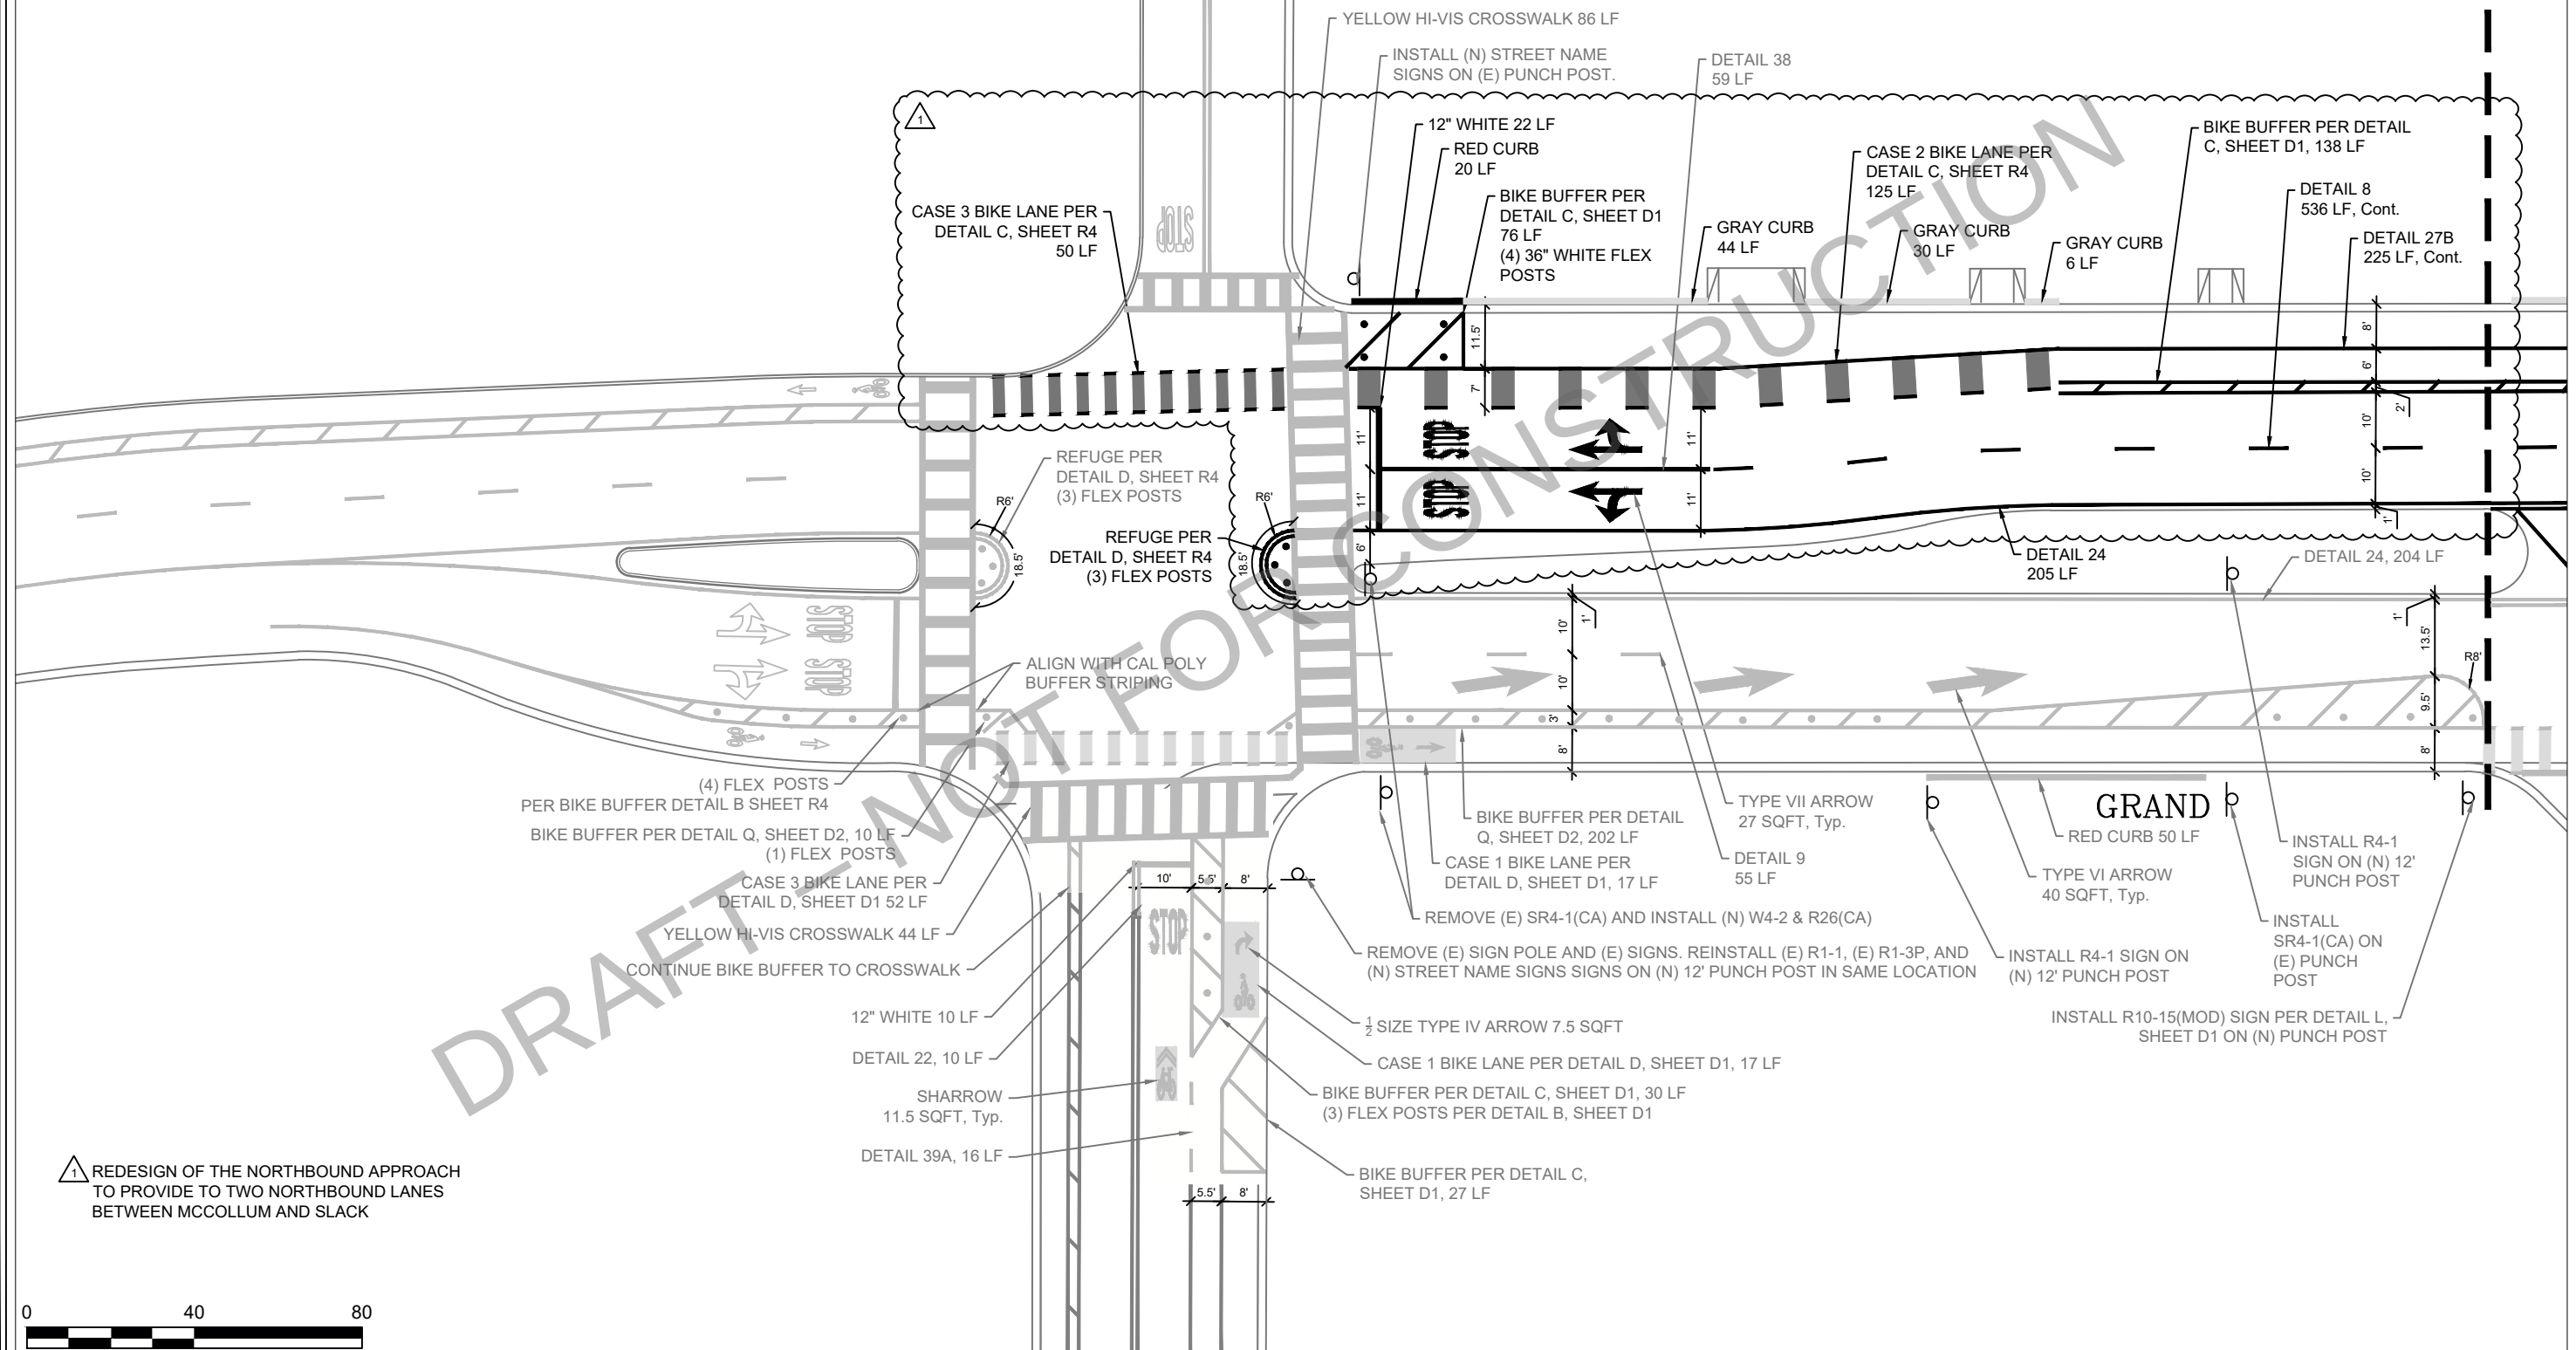

ROADWAY SEALING 2024

GRAND MODIFIED STRIPING PLANS

SHEET TITLE:	
DESIGNED BY:	--
DRAWN BY:	--
CHECKED BY:	--
APPROVED BY:	--
SCALE:	1" = 30'
DATE:	MARCH 2025
TITLE SPECIFICATION NO.	2000615
VERSION	CCO #003
SHEET NO.	

R 1 of R4


MODIFIED STRIPING PLANS

HAYS


McCOLLUM

MATCHLINE
SEE SHEET R03

MATCHLINE
SEE SHEET R01

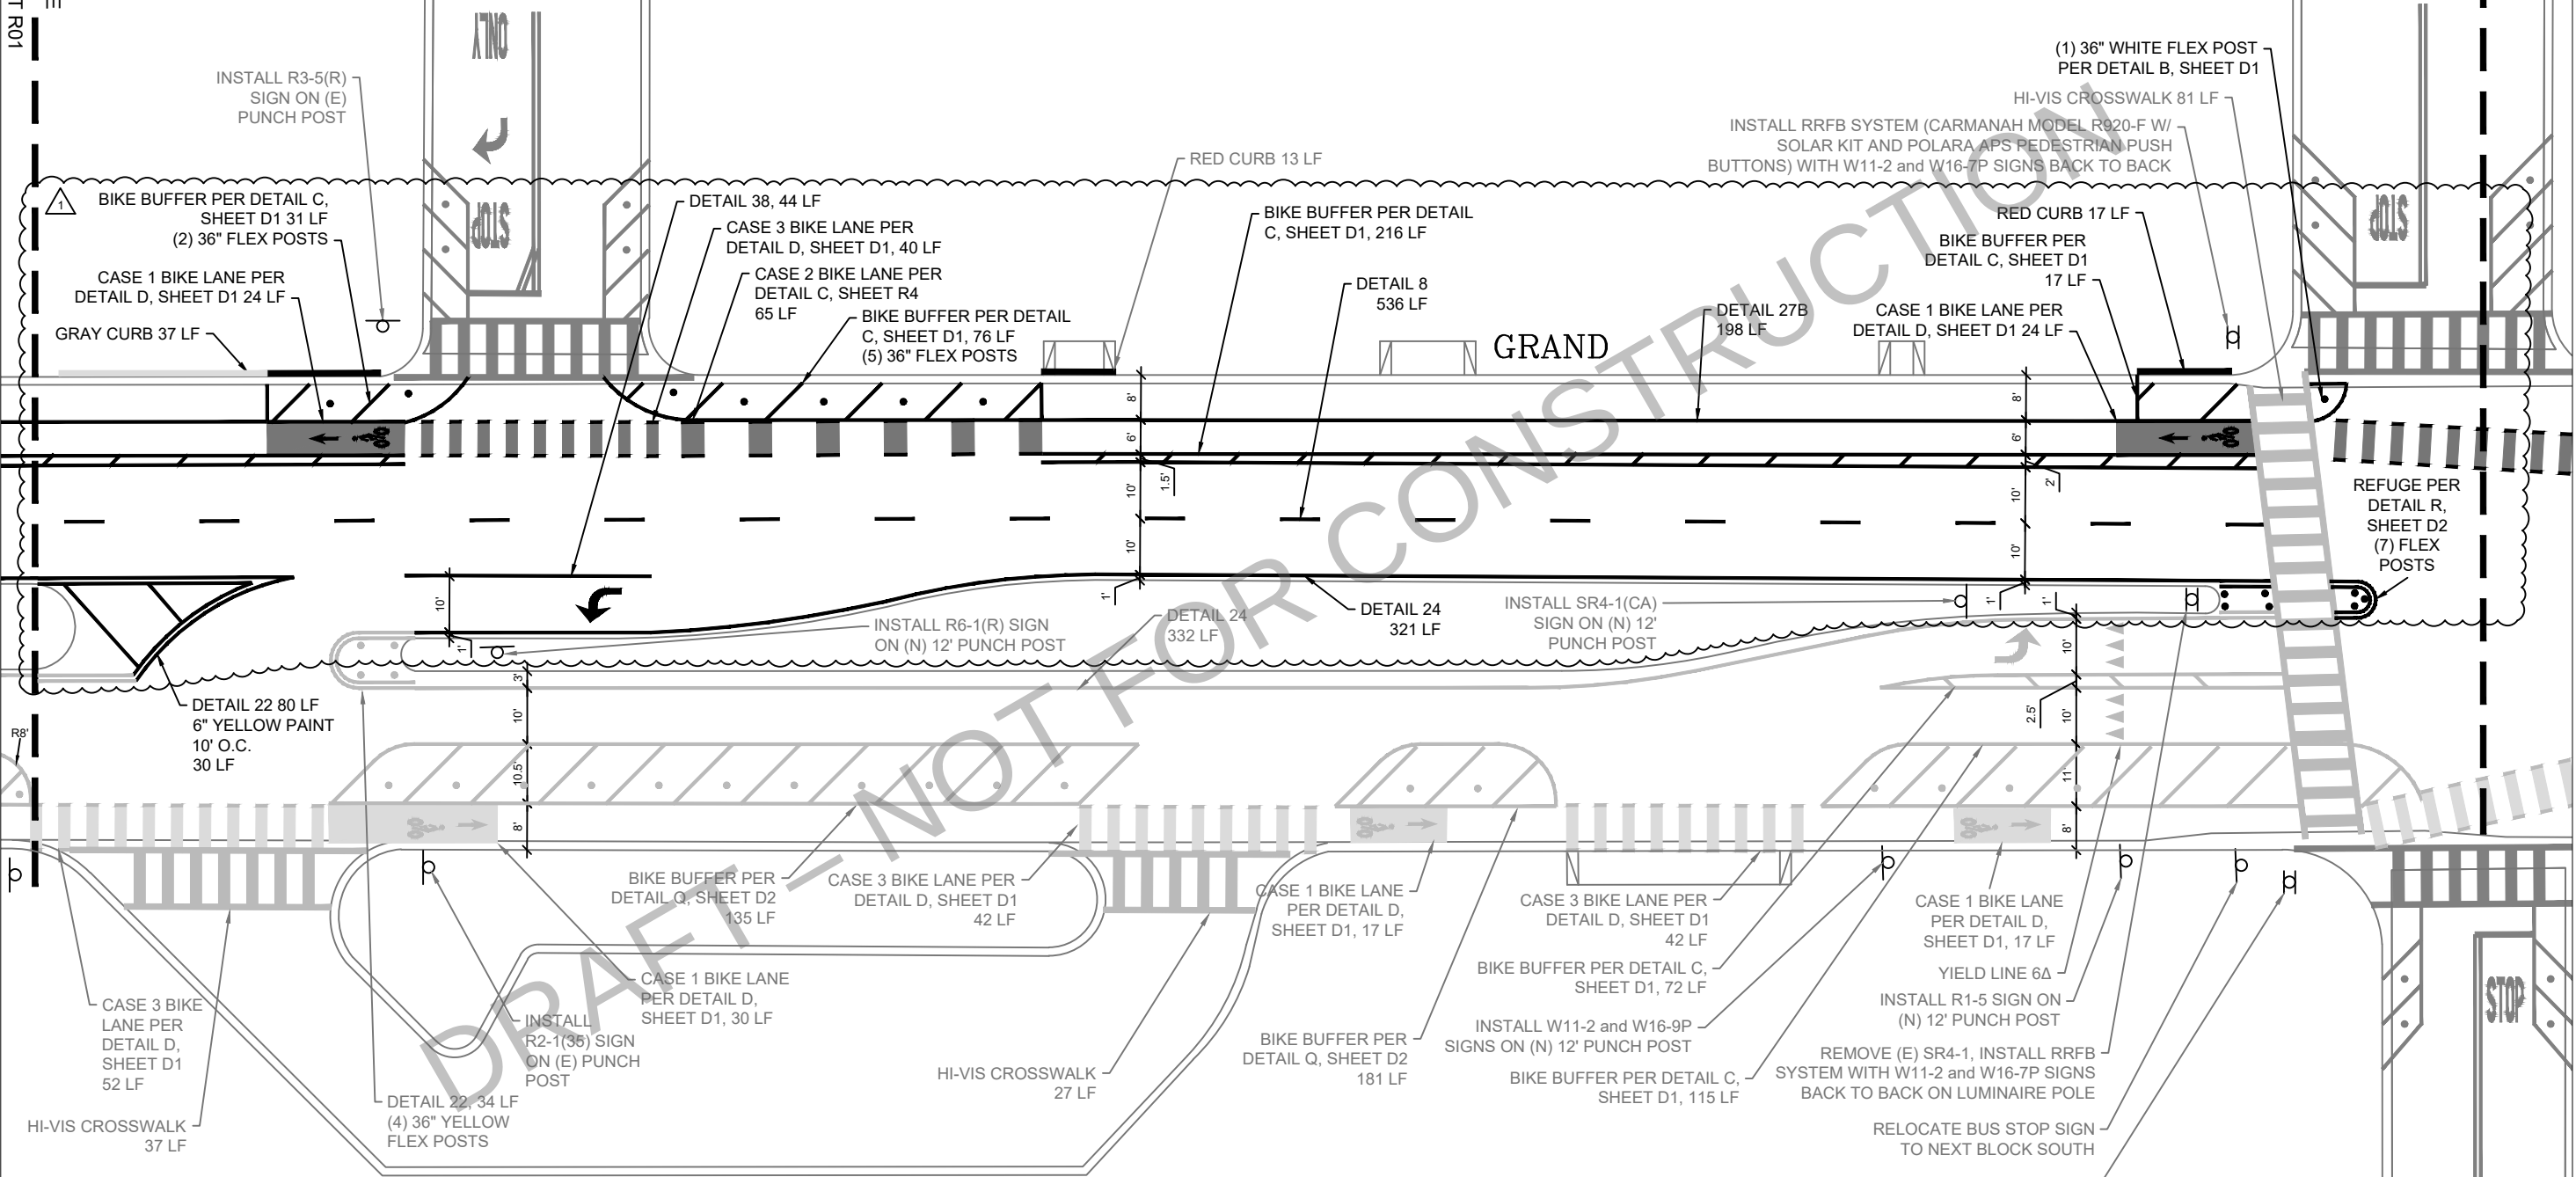

1 REDESIGN OF THE NORTHBOUND APPROACH TO PROVIDE TO TWO NORTHBOUND LANES BETWEEN MCCOLLUM AND SLACK

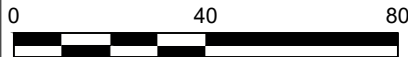


ROADWAY SEALING 2024

GRAND MODIFIED STRIPING PLANS

PROJECT TITLE:	
DESIGNED BY:	--
DRAWN BY:	--
CHECKED BY:	--
APPROVED BY:	--
SCALE:	1" = 30'
DATE:	MARCH 2025
CITY SPECIFICATION NO.	2000615
VERSION	CCO #003
SHEET NO.	

MODIFIED STRIPING PLANS

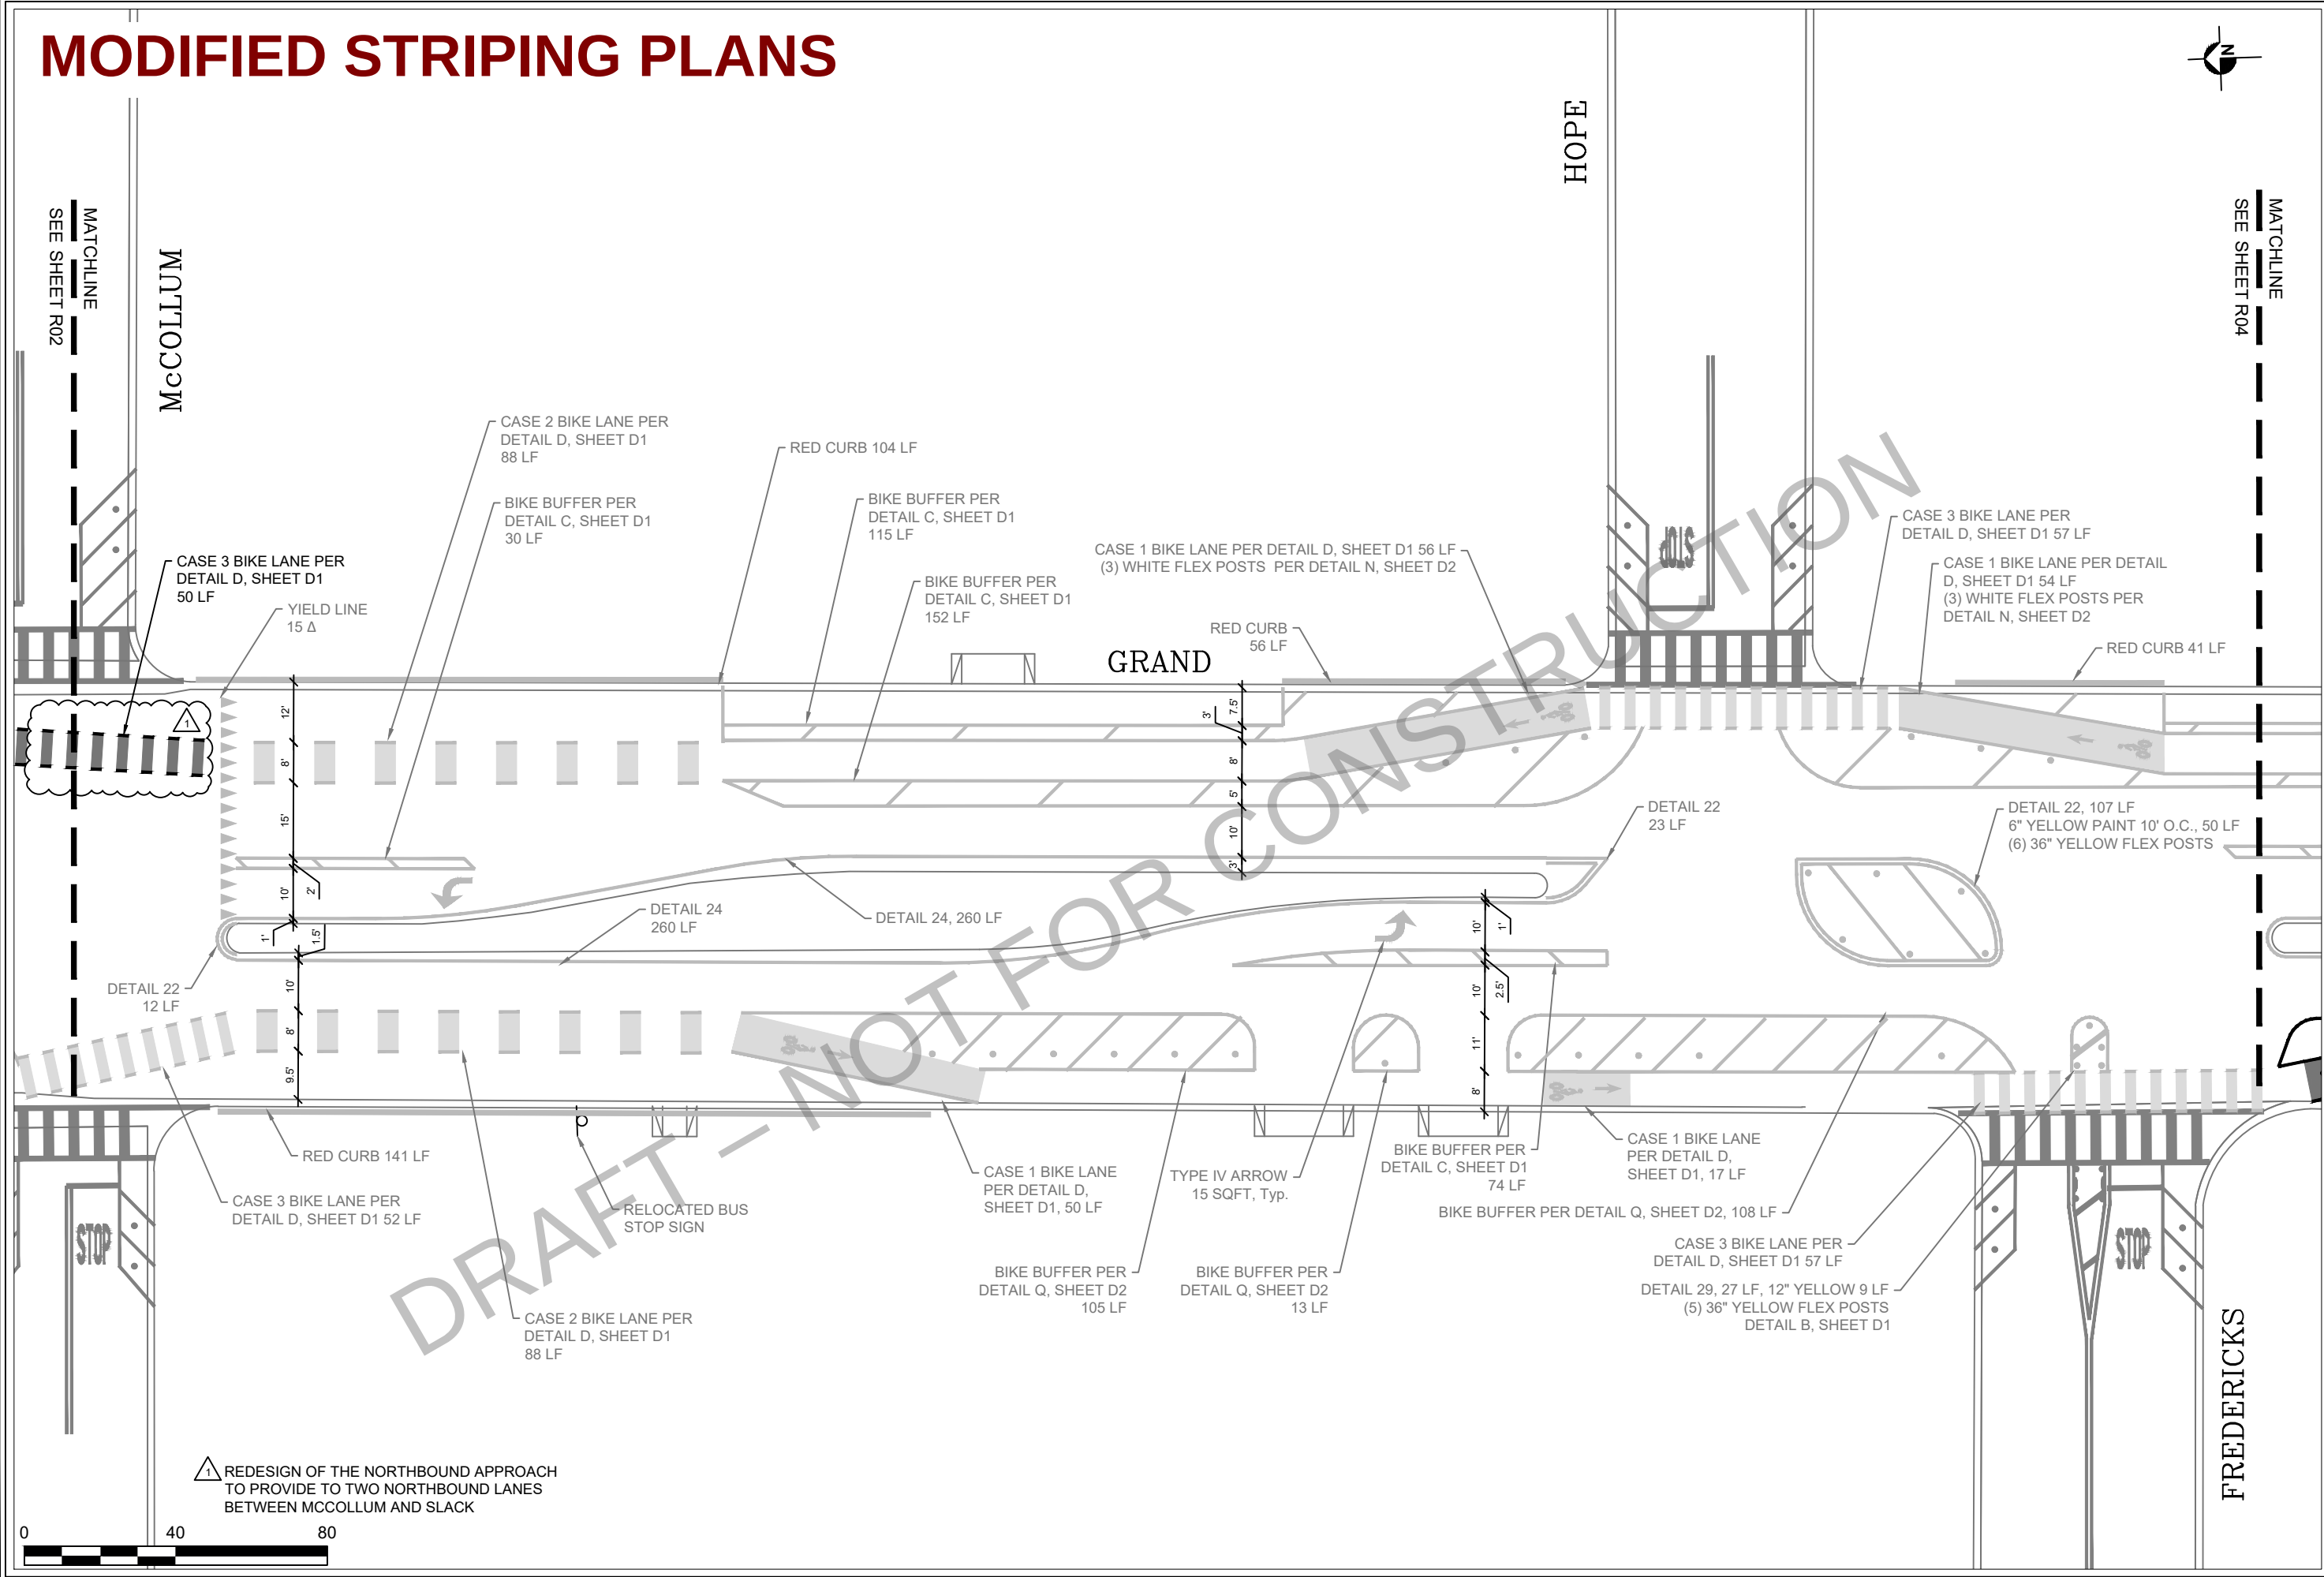

ROADWAY SEALING 2024


GRAND MODIFIED STRIPING PLANS

PROJECT TITLE:	
DESIGNED BY:	--
DRAWN BY:	--
CHECKED BY:	--
APPROVED BY:	--
SCALE:	1" = 30'
DATE:	MARCH 2025
CITY SPECIFICATION NO.	2000615
VERSION	CCO #003
SHEET NO.	

MODIFIED STRIPING PLANS



ROADWAY SEALING 2024
GRAND MODIFIED STRIPING PLANS

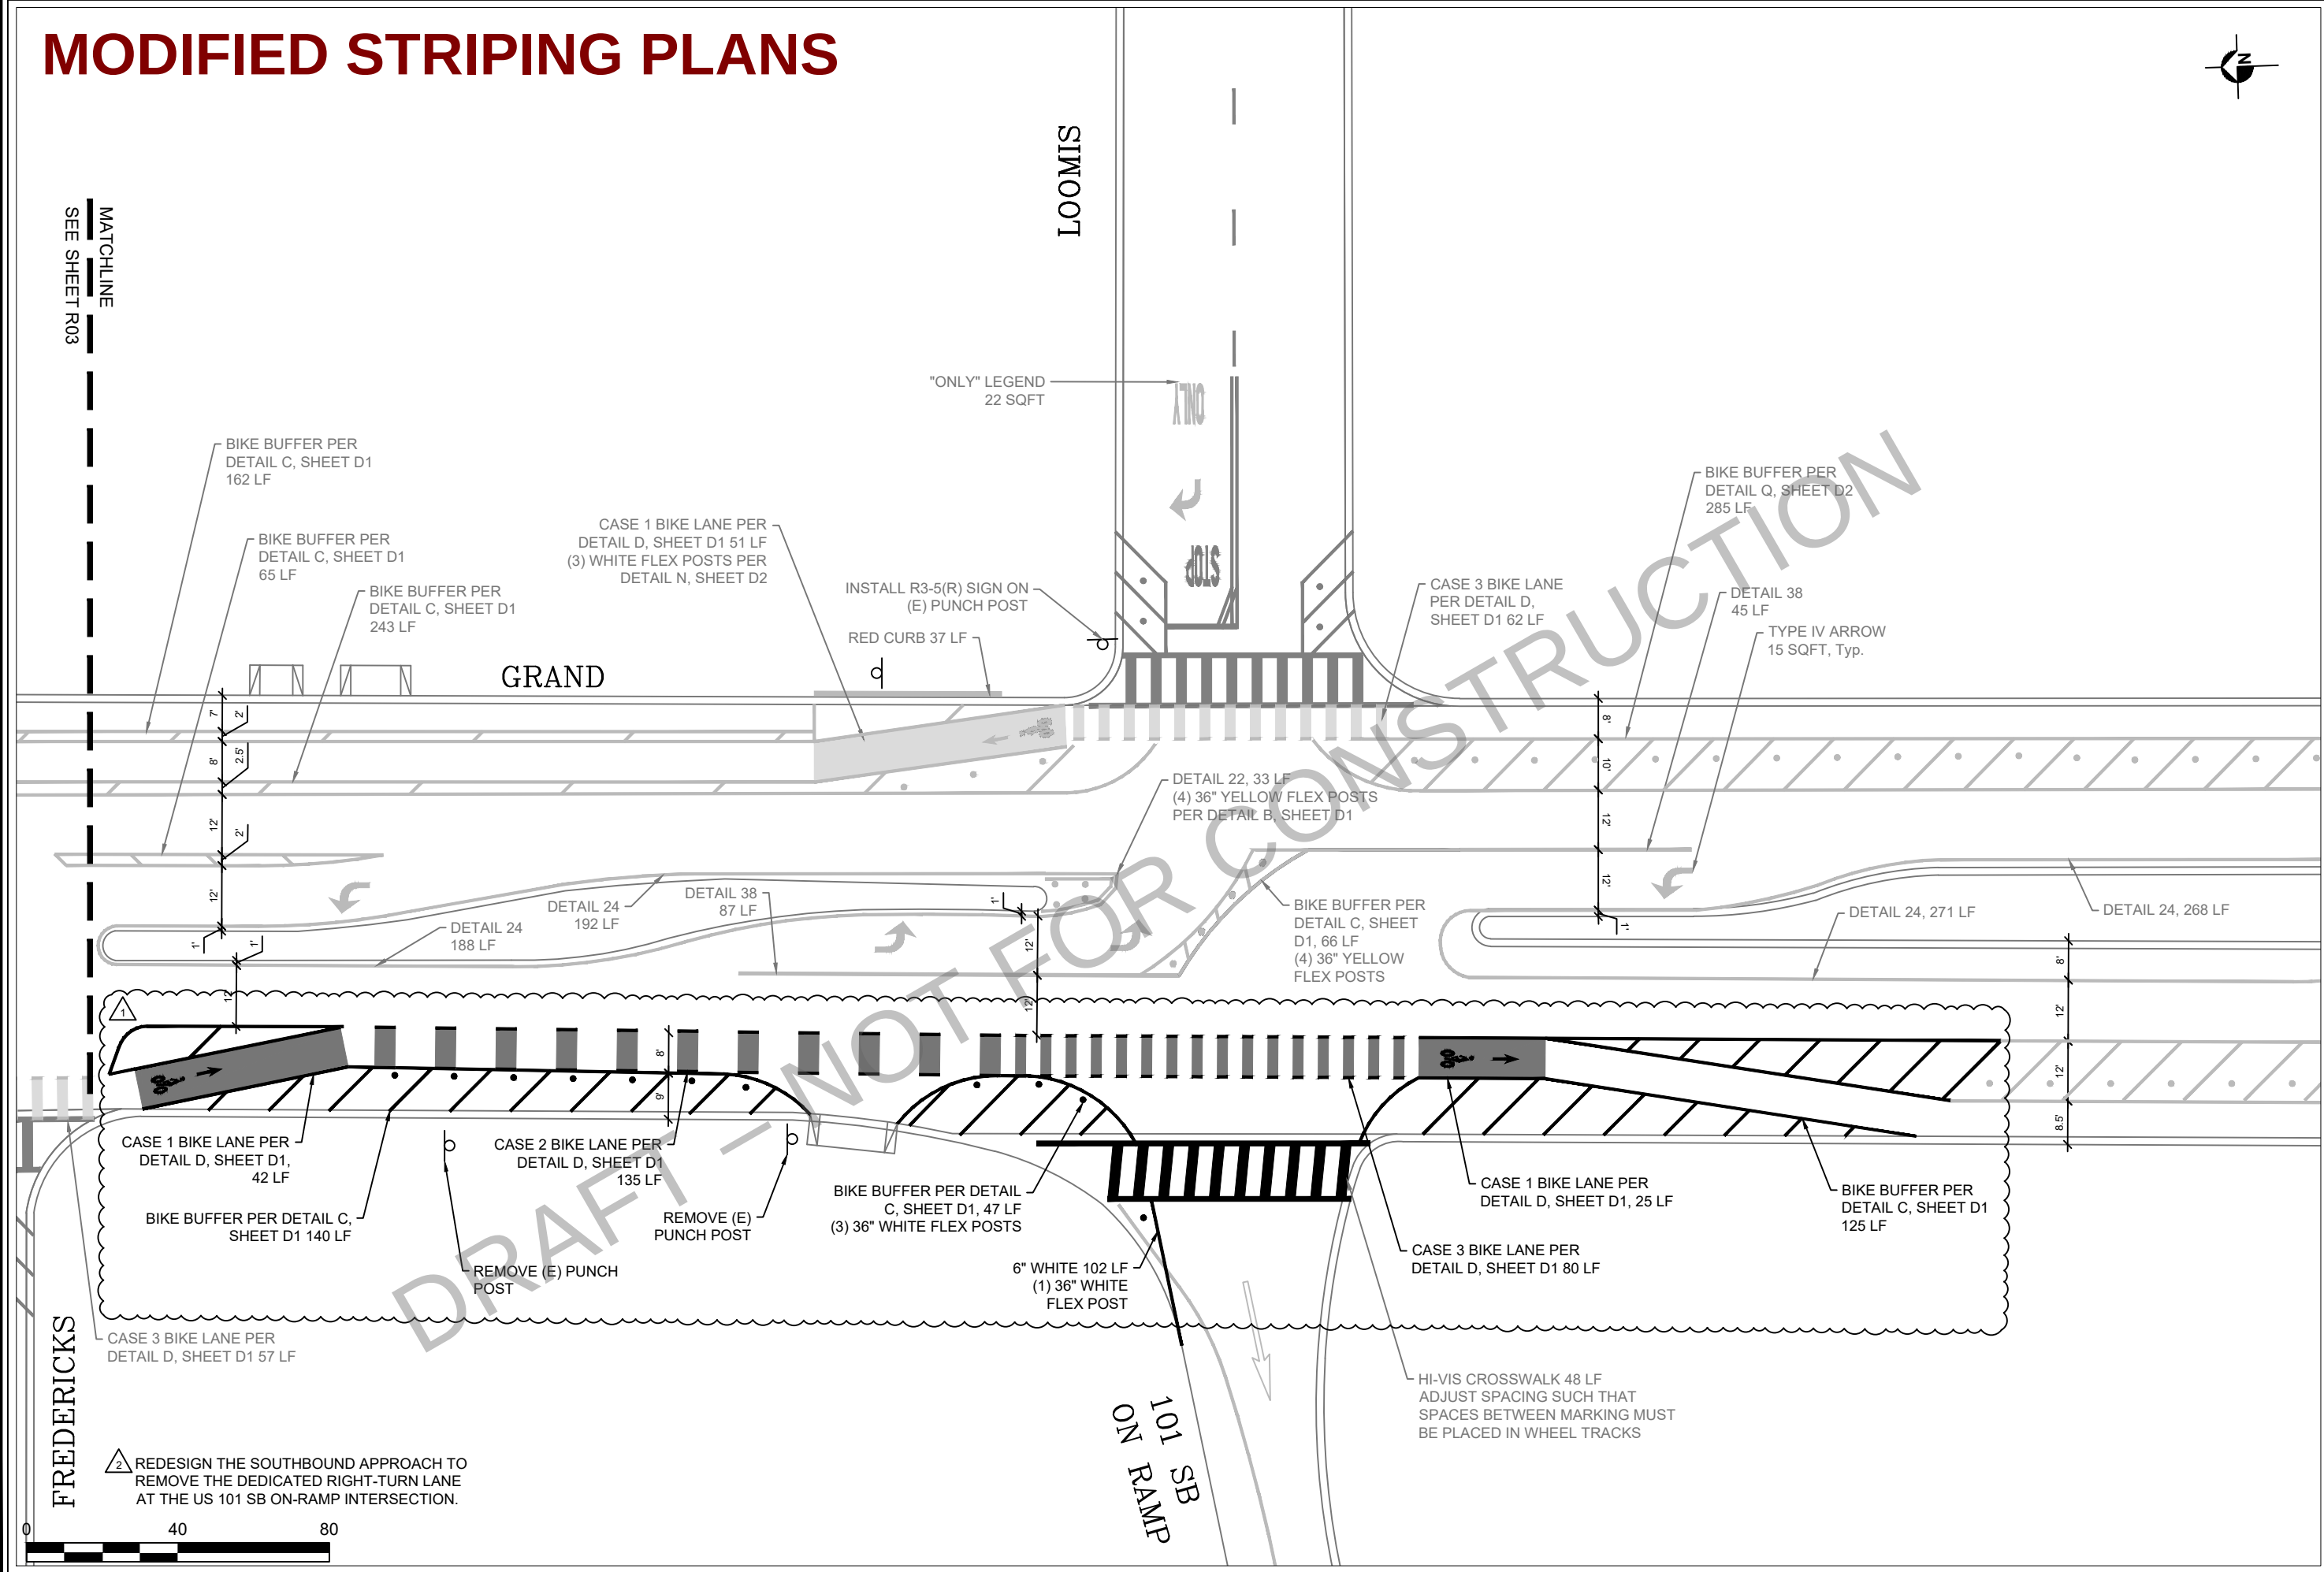

PROJECT TITLE:	ROADWAY SEALING 2024
DESIGNED BY:	--
DRAWN BY:	--
CHECKED BY:	--
APPROVED BY:	--
SCALE:	1" = 30'
DATE:	MARCH 2025
CITY SPECIFICATION NO.	2000615
VERSION	CCO #003
SHEET NO.	R4 of R4