




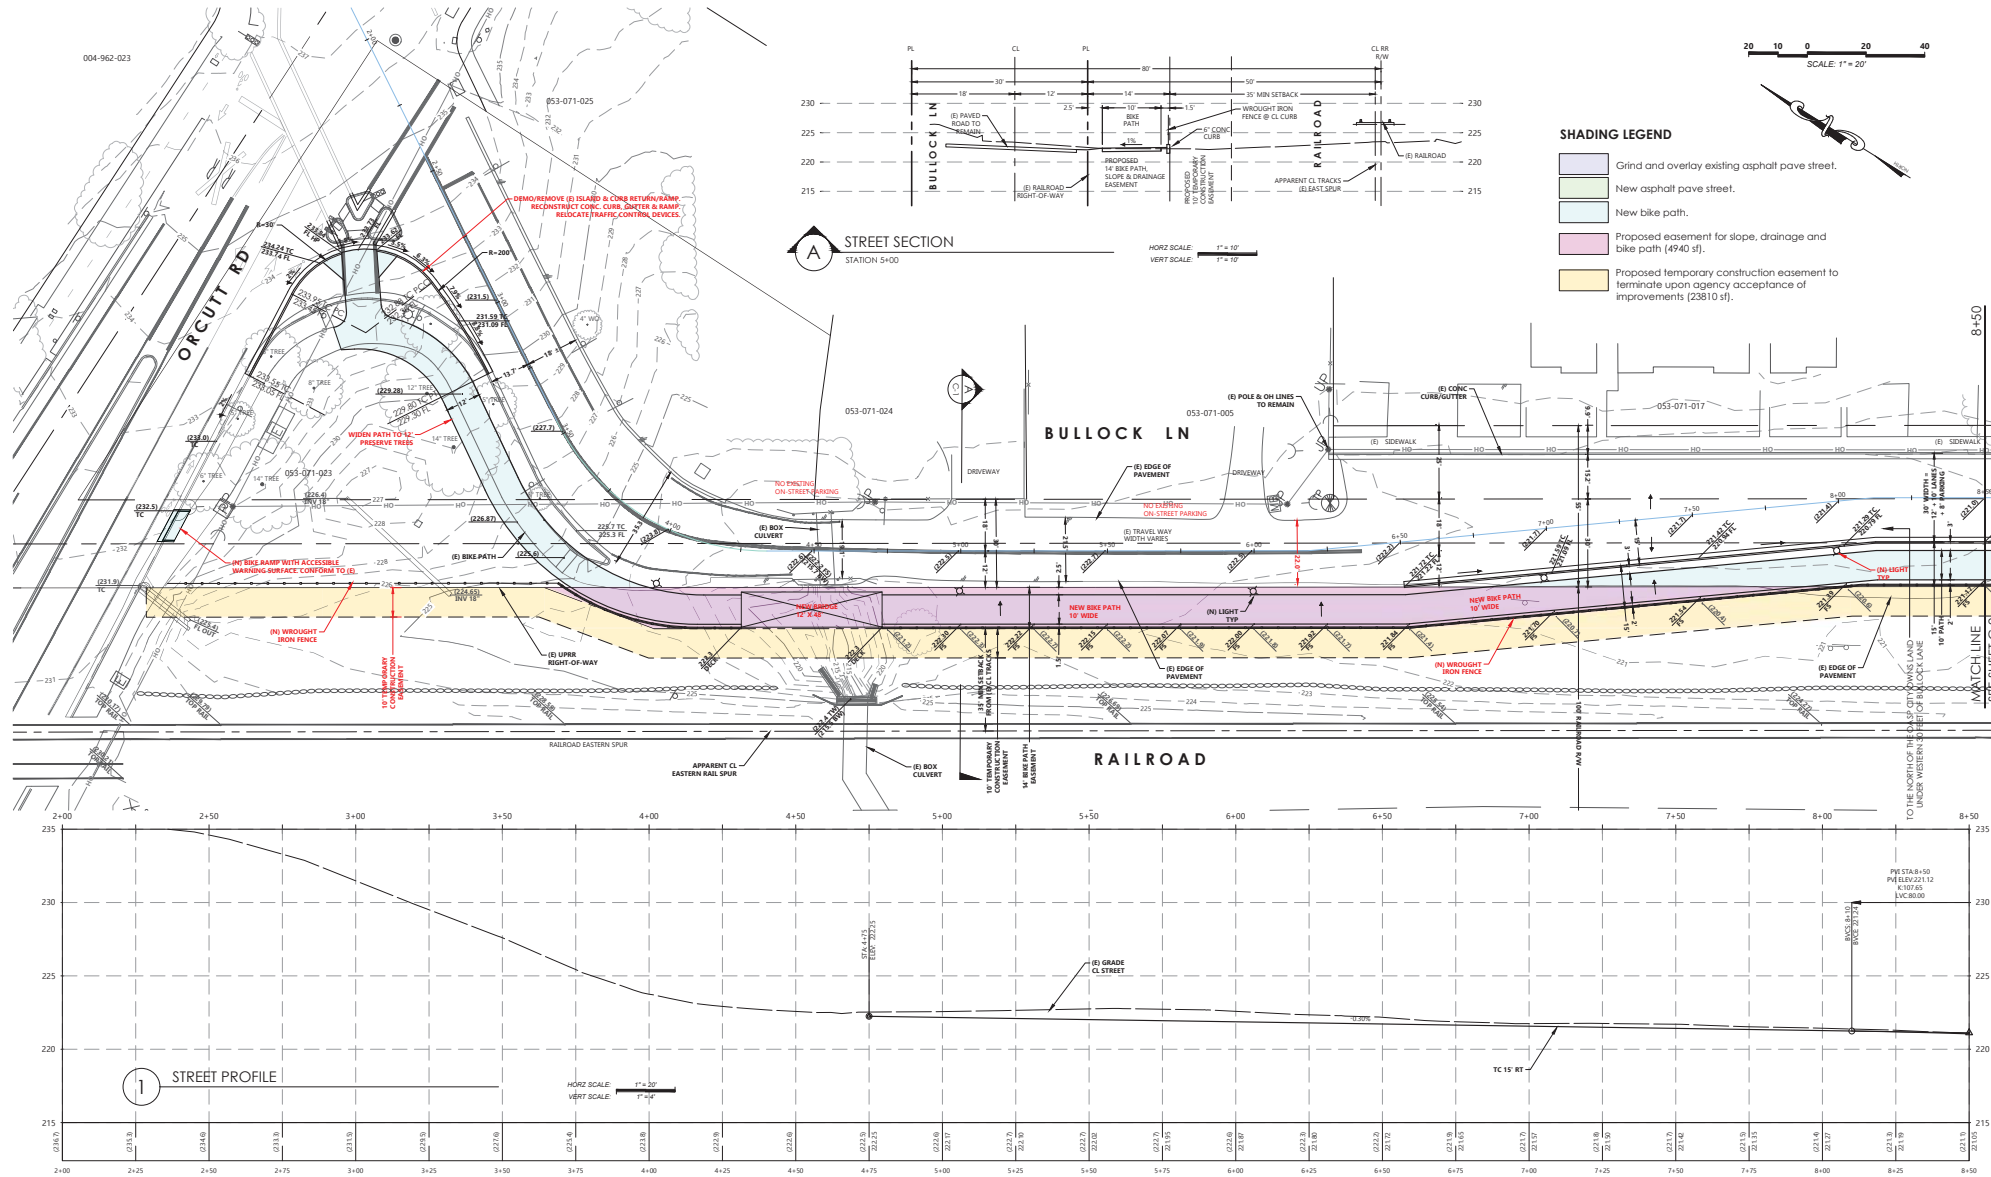

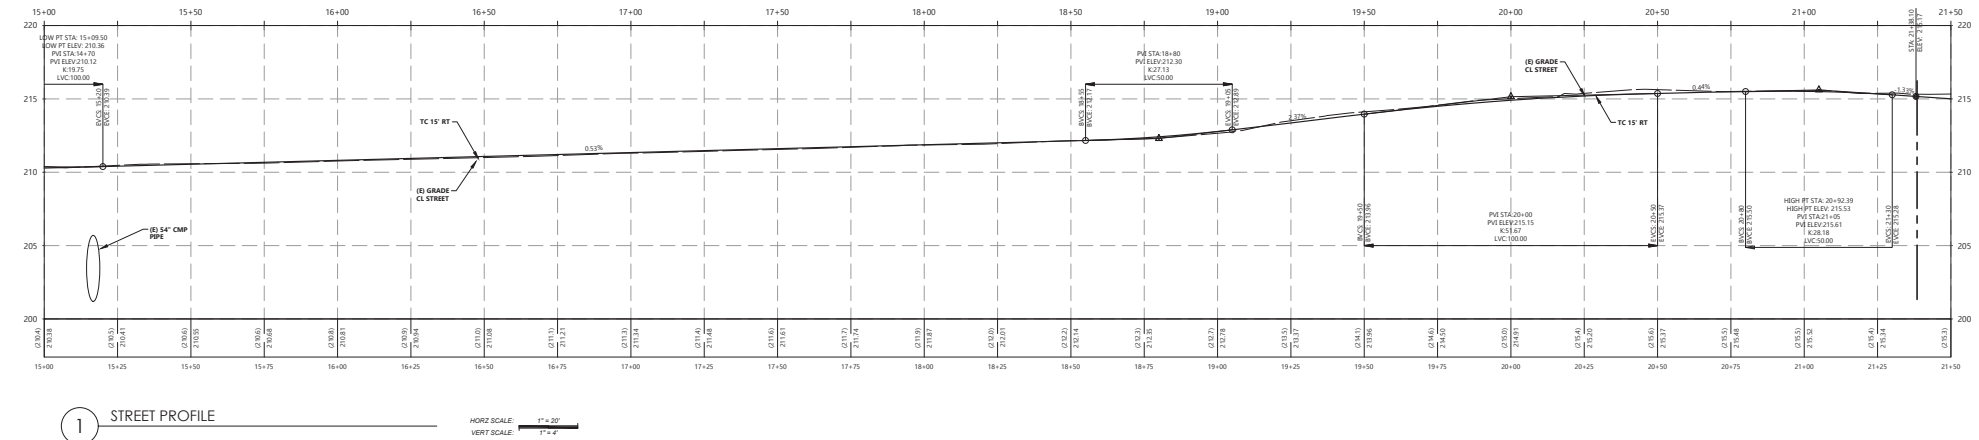

Architecture + Planning
17911 Von Karman Ave,
Suite 200
Irvine, CA 92614
949.851.2133
ktgy.com



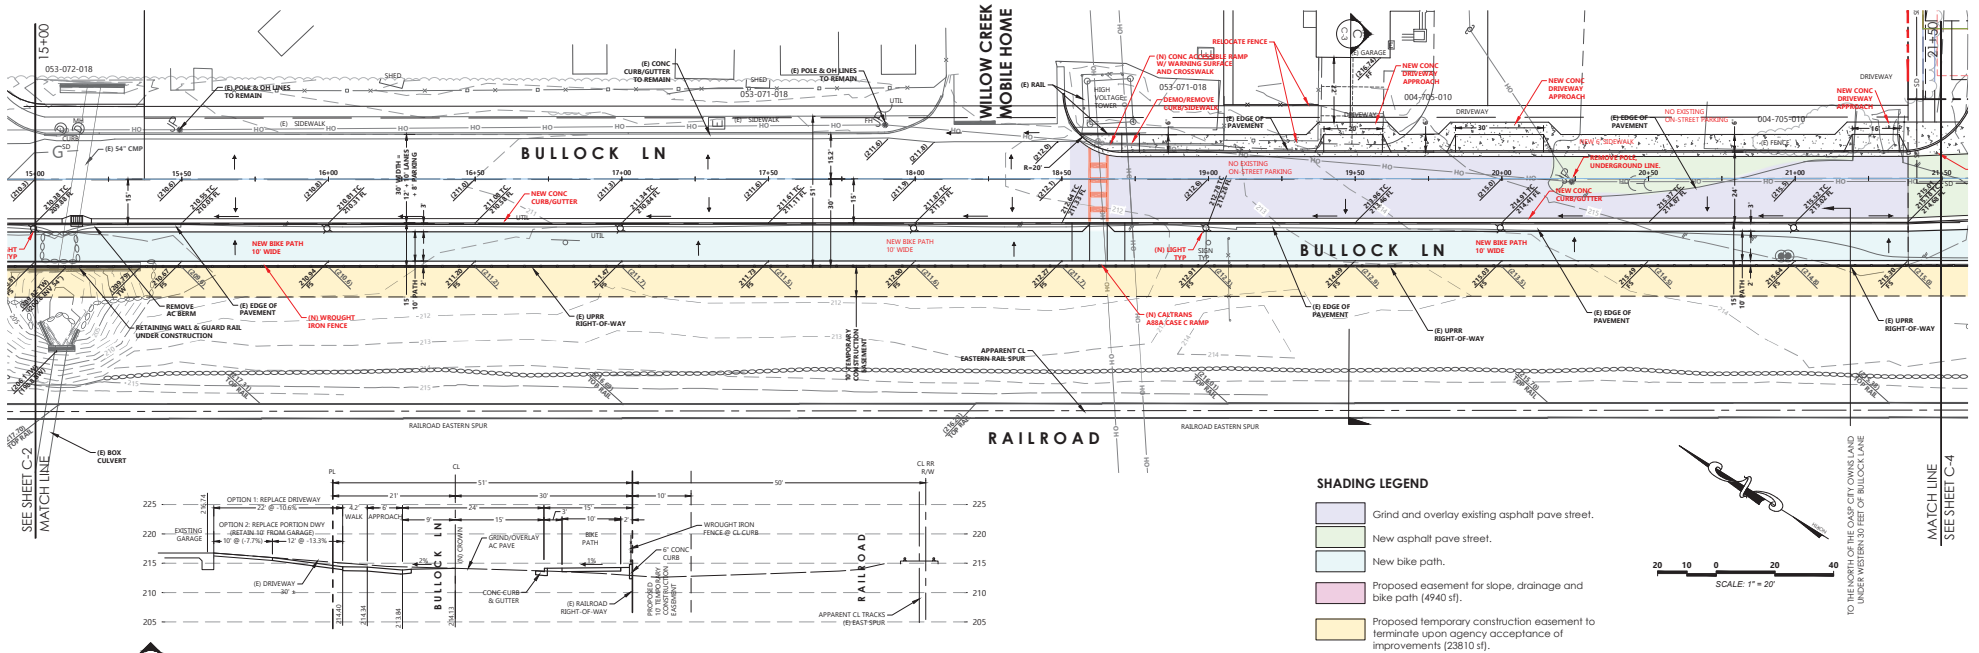


Bullock Ranch
SAN LUIS OBISPO, CA #2018-1068

Vesting Tentative Tract 3136
SEPTEMBER 28, 2021

Preliminary Street Improvement Plan

C-3

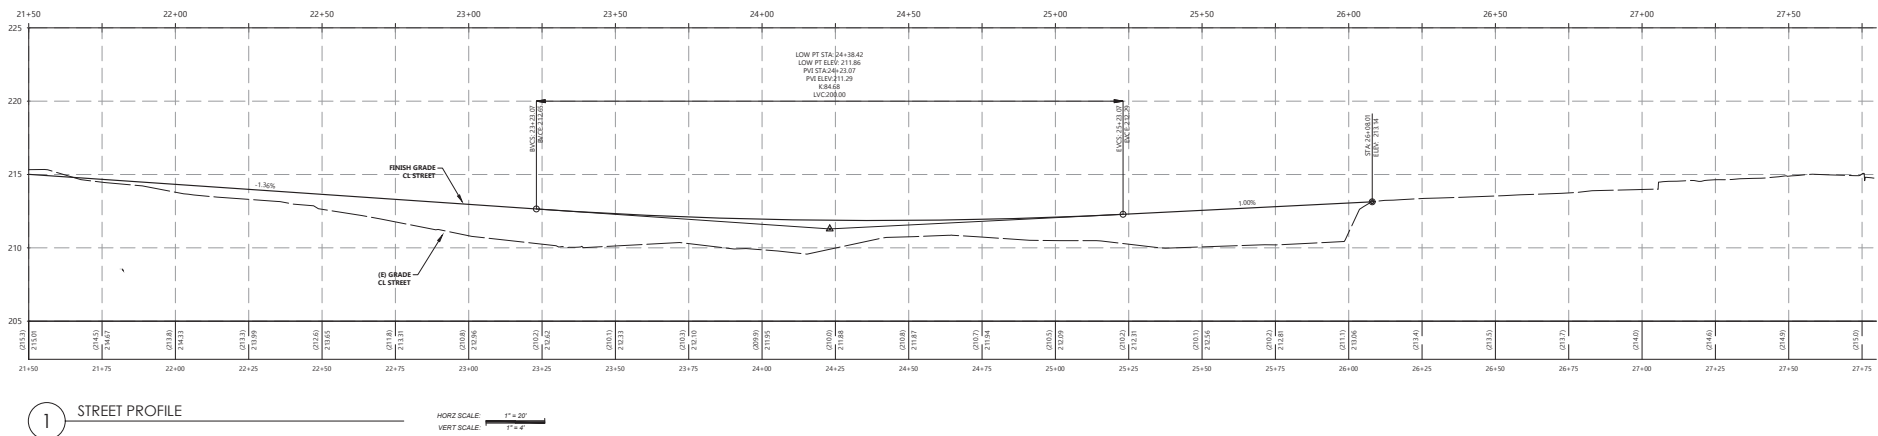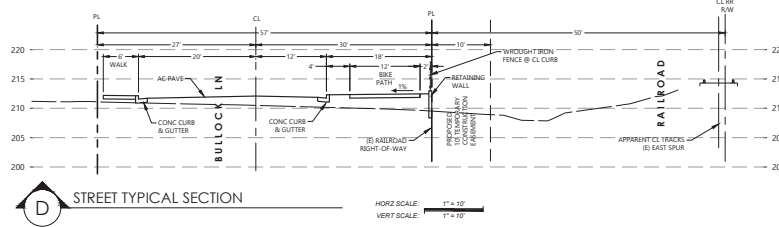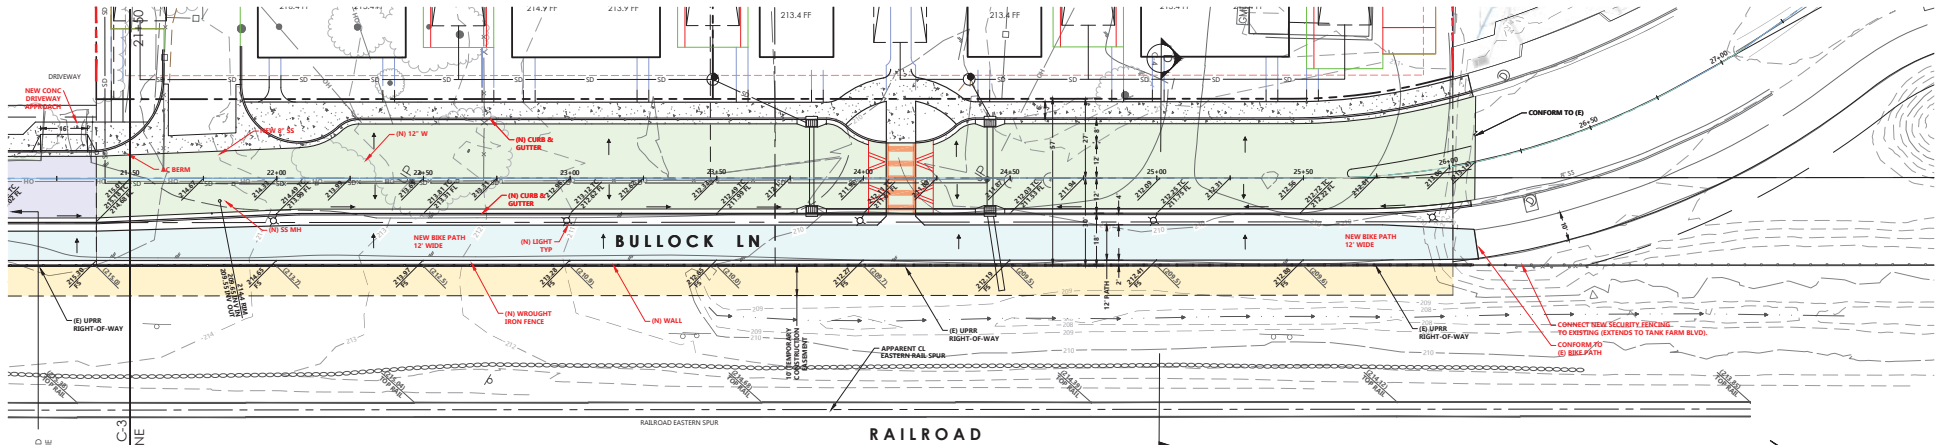

Architecture + Planning
17911 Von Karman Ave,
Suite 200
Irvine, CA 92614
949.851.2133
ktgy.com





Timothy P. Roberts
Civil Engineer - RCE 35366
2015 Vista de la Vitis
Templeton, CA 93465
Phone (805) 524-6664
Fax (805) 235-6148
Email: tim@robertseng.com
Website: robertseng.com

Bullock Ranch
SAN LUIS OBISPO, CA # 2018-1068

Vesting Tentative Tract 3136
SEPTEMBER 28, 2021

Preliminary Street Improvement Plan

C-4

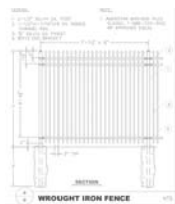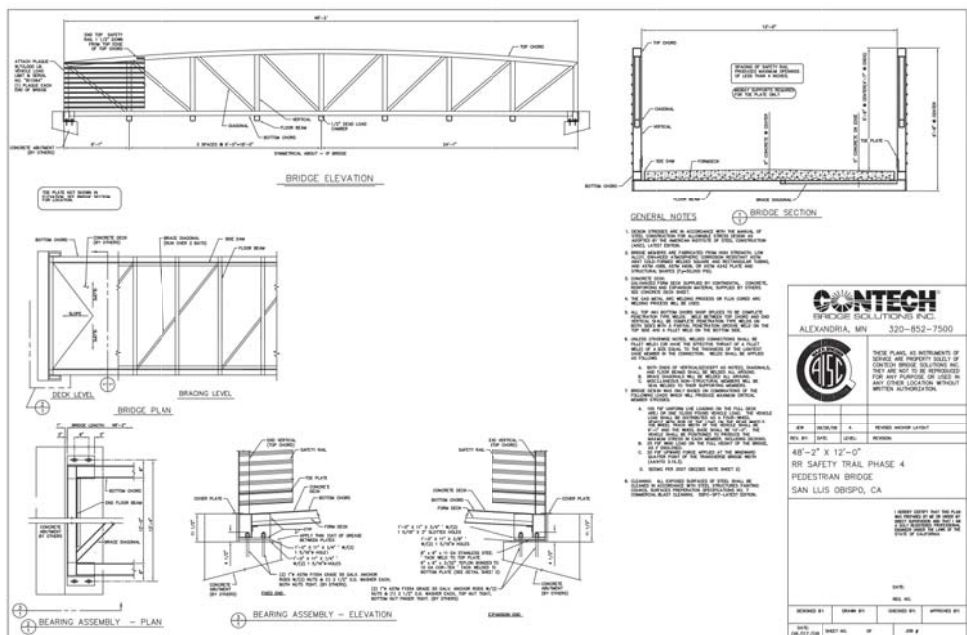

NOTE: FENCE SHALL BE CENTERED ON CONCRETE CURB AS SHOWN ON PLANS. (SEE TYPICAL SECTION)



Architecture + Planning
17911 Von Karman Ave,
Suite 200
Irvine, CA 92614
949.851.2133
ktgy.com



Timothy P. Roberts
Civil Engineer - RCE 35366
2015 Vista de la Vitis
Templeton, CA 93465
Phone (805) 529-4064
Fax (805) 235-6148
Email tim@robertseng.com
Website robertseng.com

Bullock Ranch
SAN LUIS OBISPO, CA # 2018-1068

Vesting Tentative Tract 3136
SEPTEMBER 28, 2021

Details

C-5