


REPLANTING

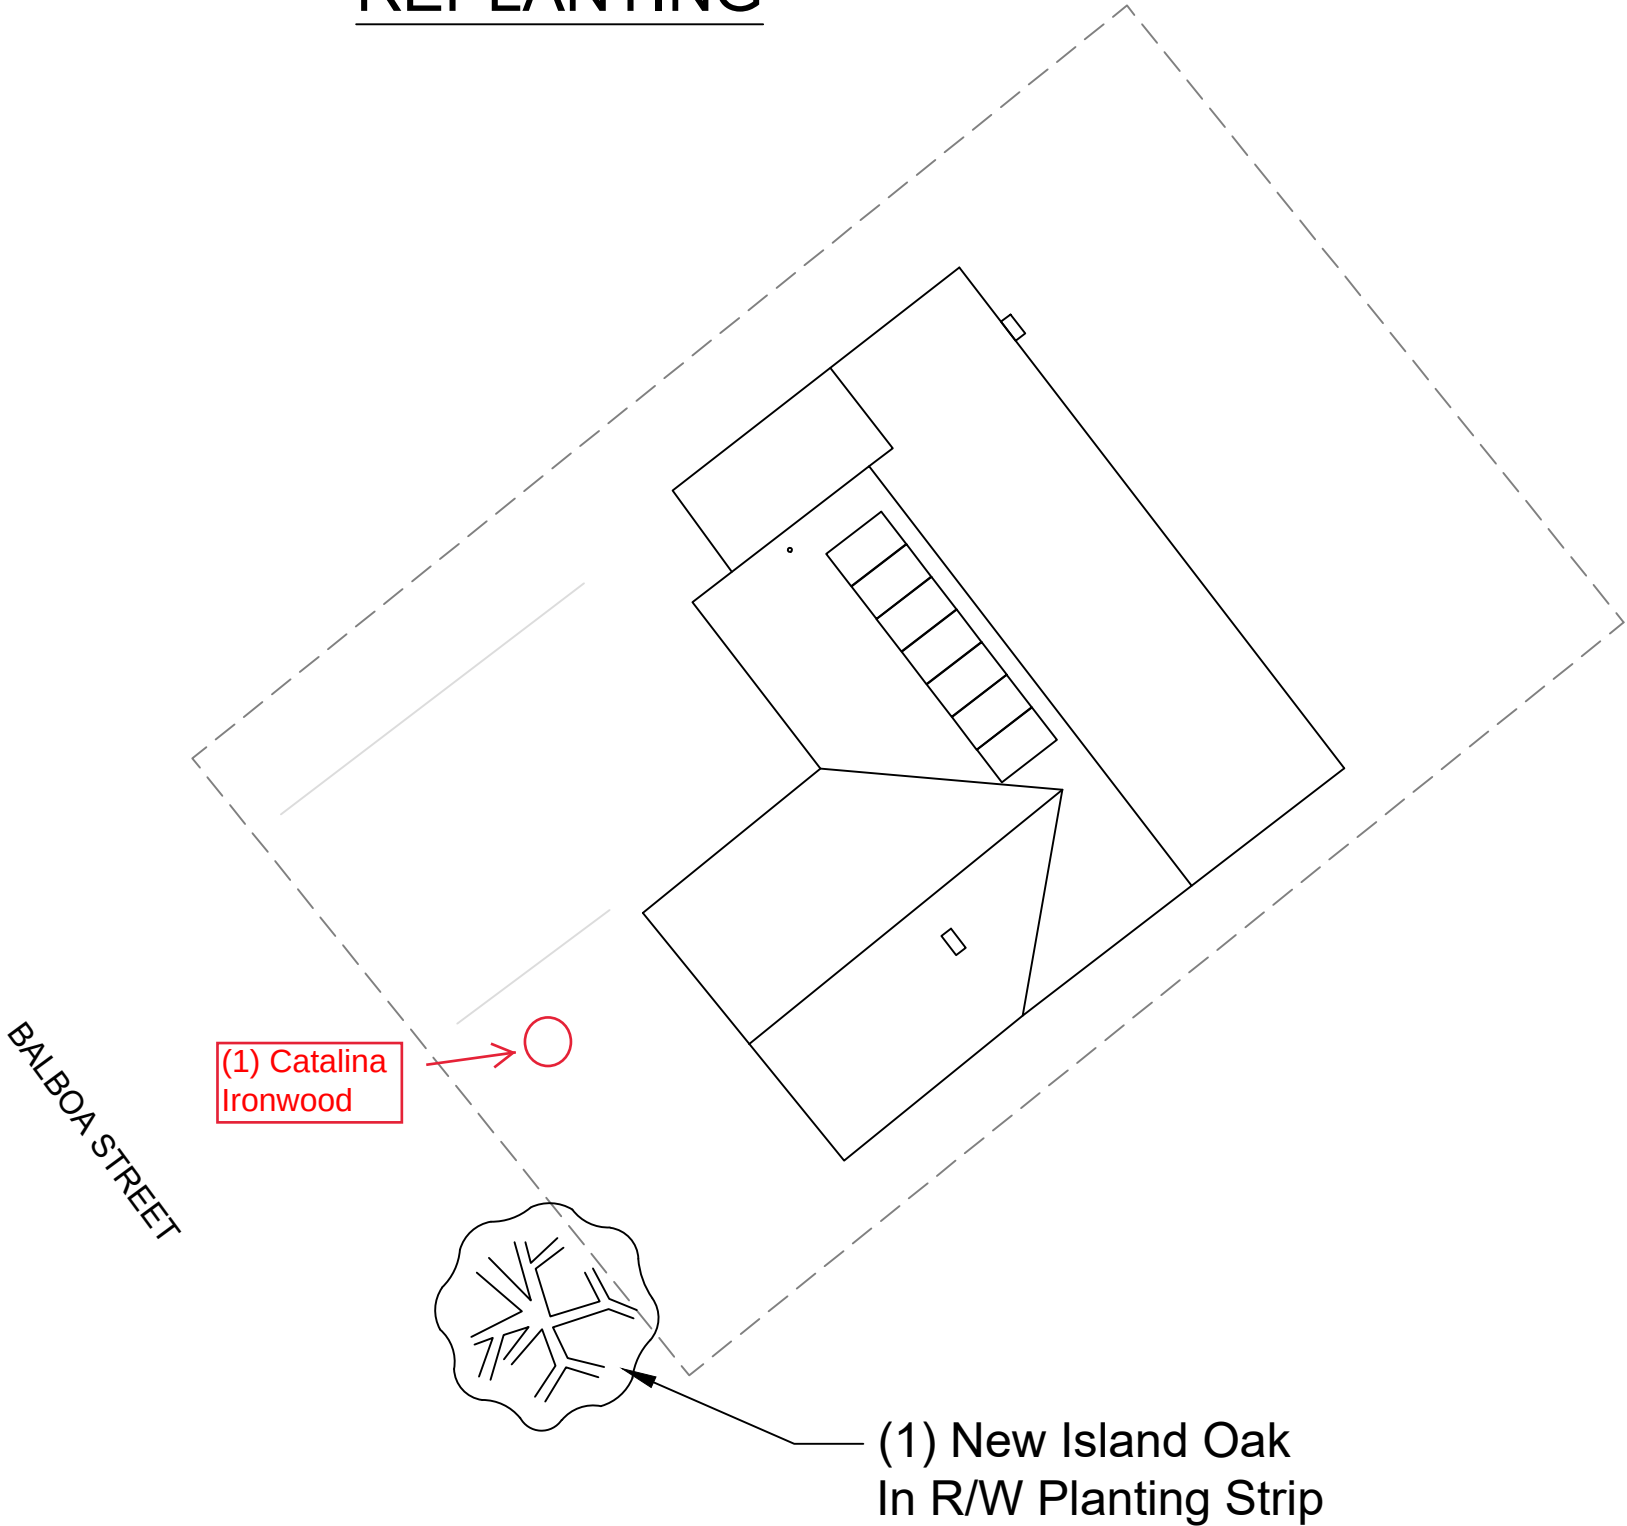

Ellen & Troy Schwoerer

PROJECT ADDRESS:
1524 Balboa Street
San Luis Obispo, CA 93405

APN: 004-442-012

CUSTOMER CONTACT:
(805)538-9511

SCALE:1/16"=1'

DATE
6/29/2025
REV