


Attachment B: Proposed VA Refined Design





CONNECT TO PRADO CREEK BRIDGE PROJECT (NEW SIDEWALKS, SEPARATED BIKE LANES, PROTECTED INTERSECTION)

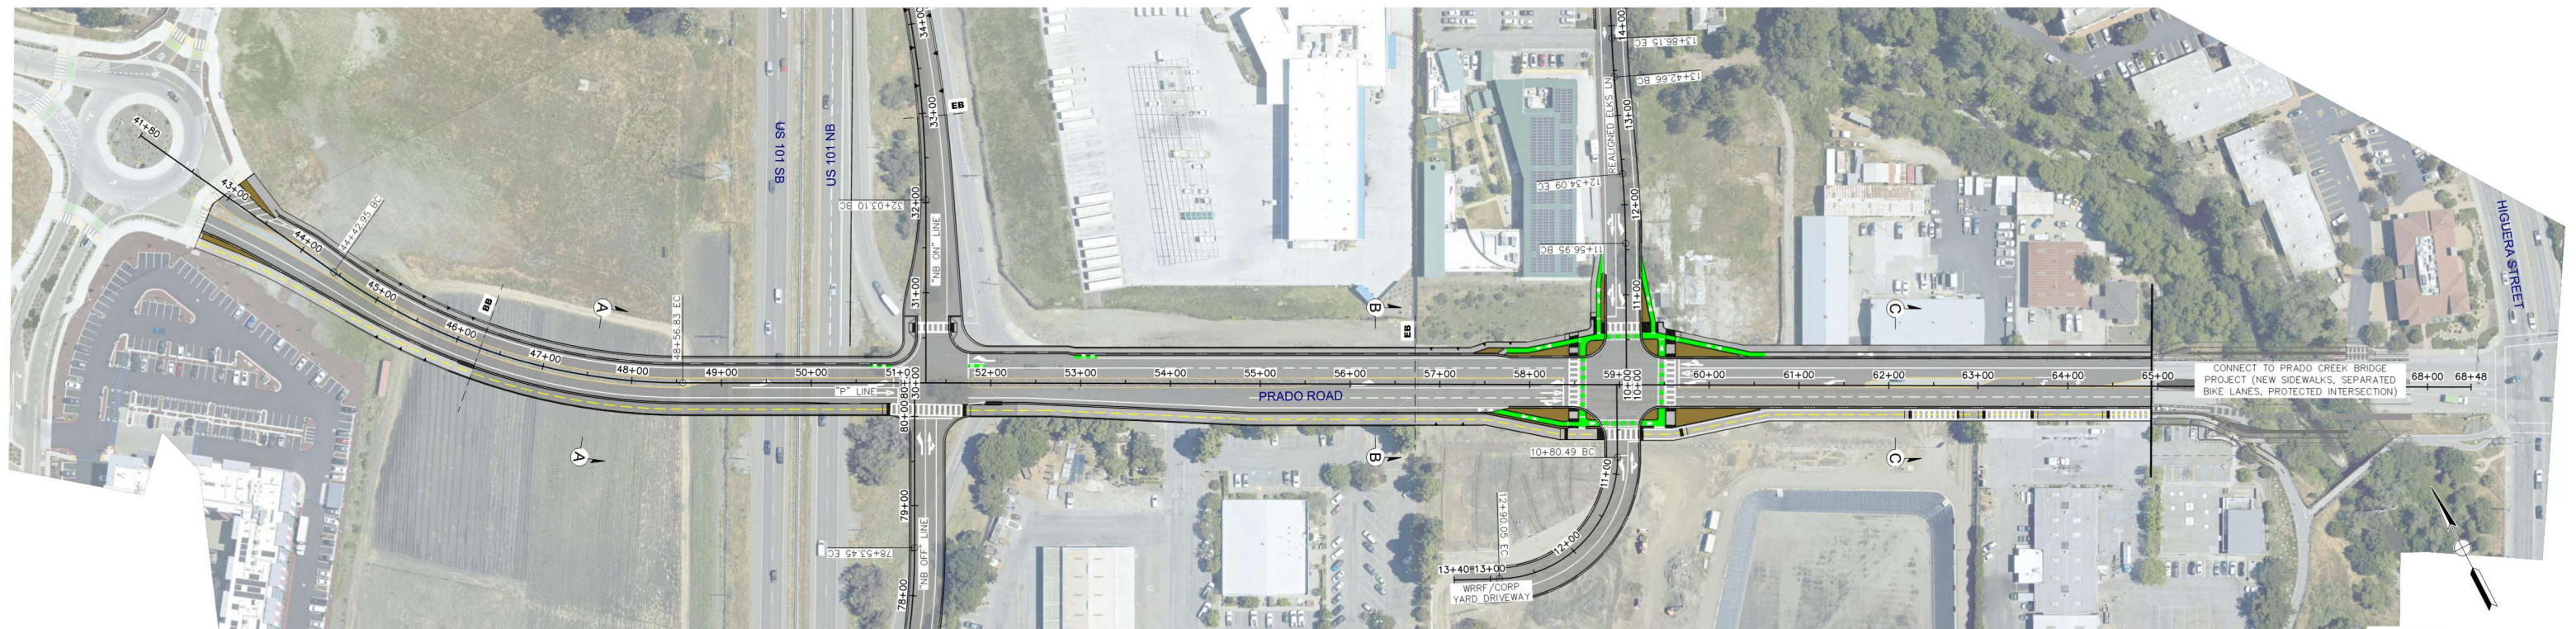

October 9, 2025

SCALE: 1" = 100'

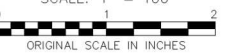

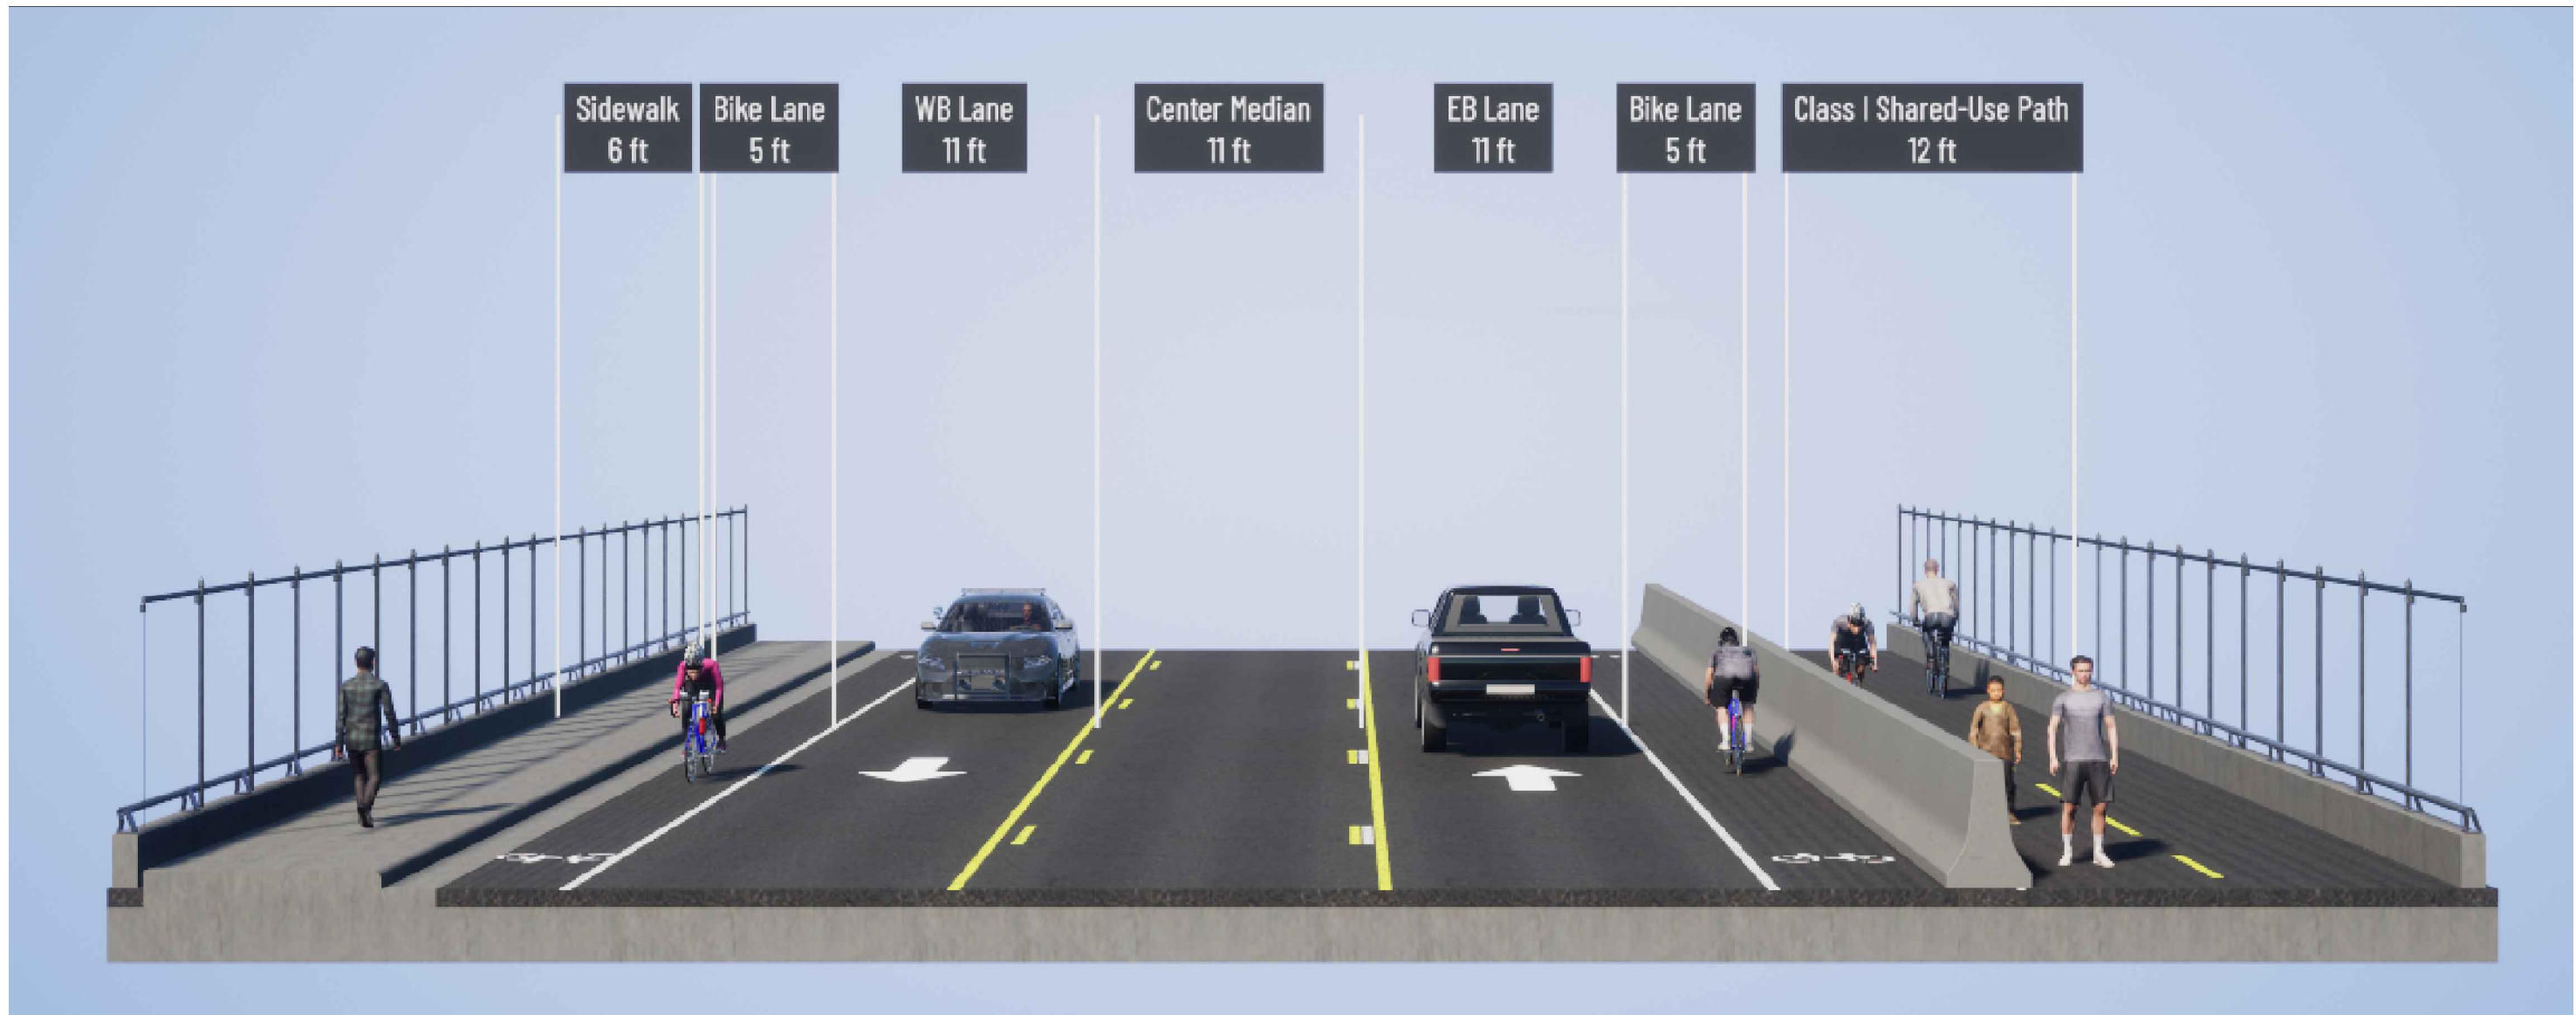

Sidewalk
6 ft

Bike Lane
5 ft

WB Lane
11 ft

Center Median
11 ft


EB Lane
11 ft

Bike Lane
5 ft

Class I Shared-Use Path
12 ft

SECTION A-A
NO SCALE



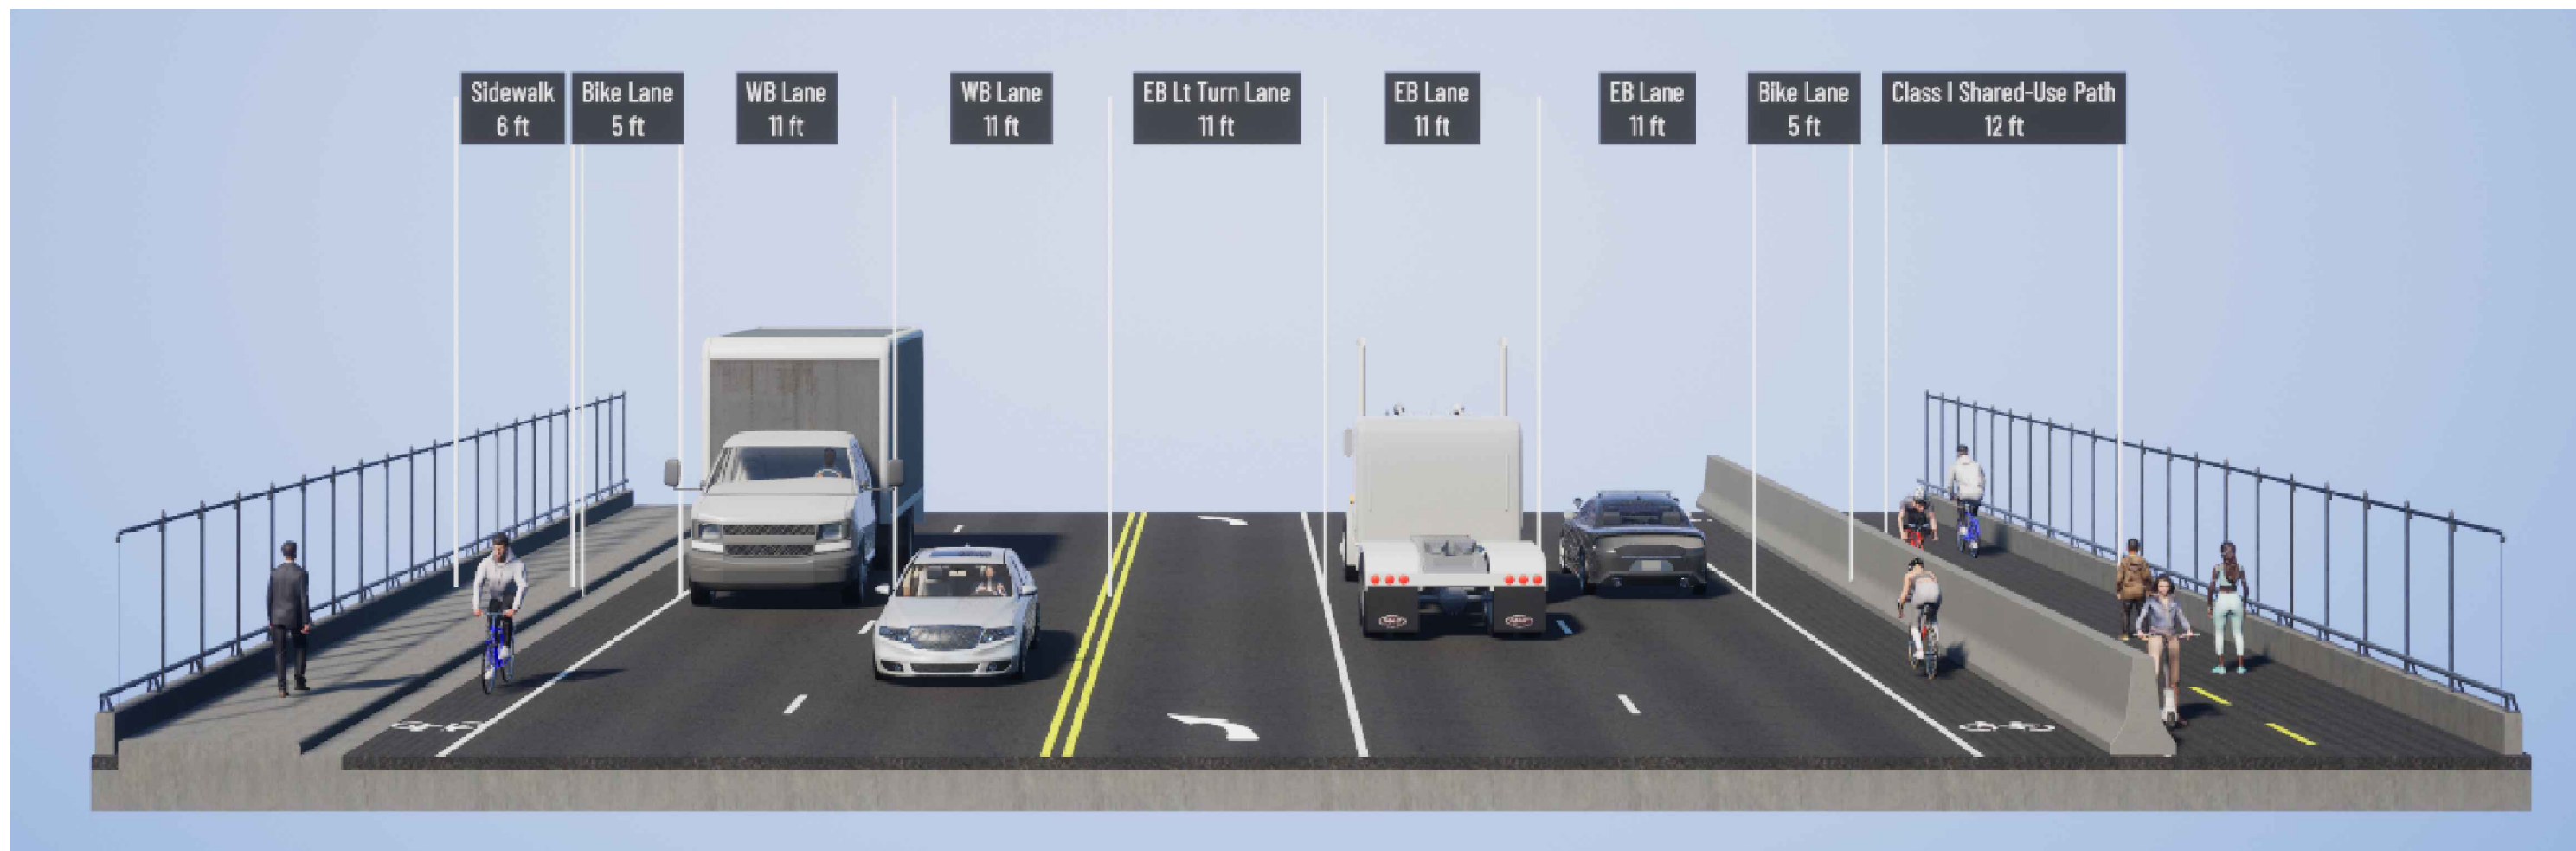

SECTION B-B
NO SCALE

