

G:\Projects\Avalon\Projects\200608 - Roadway Sealing 2024\Avalon Design Working Documents\Avalon CAD\Avalon 2 Drawings



Reference Documents:
City Standard Specifications - August 2020 Edition
City Engineering Standards - August 2020 Edition
CalTrans Standard Plans and Specifications - 2015 Edition

san luis obispo county, california



index to plans

sheet no. description

T1	COVER PAGE
T2	LEGEND AND NOTES
D1-2	DETAILS

AREA 8

S01	PATRICIA	S11	SLACK
S02	JEFFREY, DARTMOUTH	S12	SLACK, HATHWAY
S03	CASA	S13	HATHWAY, STAFFORD,
S04	MURRAY		TAFT
S05	MONTALBAN, LEMON	S14	BOND, FREDERICKS
S06	OLIVE	S15	FREDERICKS, KENTUCKY
S07	FOOTHILL	S16	FREDERICKS, HOPE
S08	FOOTHILL, CRANDALL,	S17	HAYS, McCOLLUM
	CARPENTER	S18	HOPE, LOOMIS
S09	HATHWAY	S19	LOOMIS
S10	HATHWAY, LONGVIEW	S20	LOOMIS, BUENA VISTA

AREA 1

S21	ABBOT, WILSON	S32	PEPPER
S22	GARFIELD	S33	TORO, PACIFIC
S23	GROVE, PHILLIPS	S34	PEEPER, PALM
S24	WALNUT, TORO	S35	TORO
S25	PEACH	S36	TORO, PACIFIC, PISMO
S26	PEACH	S37	PISMO, BUCHON
S27	PALM	S38	BUCHON, TORO
S28	PALM	S39	ISLAY, LEFF
S29	ANDREWS	S40	LIZZIE
S30	SAN LUIS DRIVE, ANDREWS	S41	IRIS, WOODLAND
S31	SAN LUIS DRIVE, ANDREWS	S42	ELLA, FIXLINI

OTHER LOCATIONS

S43-45	HIGHLAND
S46	CHORRO
S47	MURRAY
S48-49	BROAD
S50-51	MILL
S52-57	JOHNSON
S58	RAILROAD SAFETY TRAIL
S59	MITCHELL PARK PARKING LOT
S60	JOHNSON PARK PARKING LOT
S61	DAMON GARCIA PARKING LOT

ADDITIVE ALTERNATE A

S62-69	GRAND - SLACK TO MONTEREY
--------	---------------------------

ROADWAY SEALING 2024



APPROVED BY

Brian A. Nelson, City Engineer R.C.E. C79870 Approved Date

SPECIFICATION NO.	DATE	SHEET
2000615	MAY 2024	T1 of 69

general notes:

1. ALL WORK SHALL BE PERFORMED IN CONFORMANCE WITH THESE PLANS, SPECIAL PROVISIONS PREPARED FOR THIS PROJECT AND THE 2020 CITY OF SAN LUIS OBISPO STANDARD SPECIFICATIONS AND ENGINEERING STANDARDS, IN CONJUNCTION WITH THE STATE OF CALIFORNIA DEPARTMENT OF TRANSPORTATION STANDARD SPECIFICATIONS AND STANDARD PLANS, 2015 EDITION (UNREVISED).
2. IT SHALL BE THE RESPONSIBILITY OF THE CONTRACTOR OR PERMITTEE TO CONTACT "UNDERGROUND SERVICE ALERT" OF NORTHERNCENTRAL CALIFORNIA" BY PHONE AT 8-1-1 FORTY- EIGHT (48) HOURS PRIOR TO START OF CONSTRUCTION FOR LOCATION OF POWER, TELEPHONE, OIL AND NATURAL GAS UNDERGROUND FACILITIES. CONTRACTOR OR PERMITTEE SHALL ALSO CONTACT THE APPROPRIATE AGENCY FOR THE LOCATION OF CABLE T.V., WATER, SEWER, DRAINAGE OR UNDERGROUND FACILITIES.
3. THE CONTRACTOR SHALL POSSESS A CLASS "A" OR "C12" LICENSE AT THE TIME THE BIDS OPEN AND DURING THE ENTIRE LENGTH OF THE CONTRACT.
4. THESE PLANS DO NOT INDICATE ALL EXISTING FACILITIES IN THE VICINITY OF THE PROPOSED WORK SUCH AS EXISTING IRRIGATION HEADS AND LINES, SHRUBBERY AND VEGETATION, ETC. THE CONTRACTOR MUST USE CARE TO AVOID DAMAGE TO ANY EXISTING IMPROVEMENTS OR VEGETATION IN THE VICINITY OF THE WORK, AND MUST REPAIR ANY FACILITIES DAMAGE DURING CONSTRUCTION TO THE SATISFACTION OF THE ENGINEER.
5. WHERE TRIMMING OF EXISTING VEGETATION IS REQUIRED DURING CONSTRUCTION IT MUST BE DONE IN A MANNER TO REMOVE THE MINIMUM POSSIBLE AMOUNT OF VEGETATION AND LEAVE THE REMAINING IN AN ATTRACTIVE CONDITION. CONTRACTOR MUST COORDINATE WITH CITY ARBORIST PRIOR TO TRIMMING OF ANY VEGETATION.
6. THESE PLANS DO NOT INDICATE ALL OVERHEAD LINES. CONTRACTOR SHALL TAKE CARE DURING CONSTRUCTION TO AVOID CONTACT WITH OR DAMAGE TO EXISTING OVERHEAD LINES.
7. ANY EXISTING UTILITIES AND IMPROVEMENTS THAT BECOME DAMAGED DURING CONSTRUCTION SHALL BE COMPLETELY RESTORED TO THE SATISFACTION OF THE ENGINEER AT THE CONTRACTOR'S SOLE EXPENSE.
8. CONTRACTOR SHALL CONTACT ALL UTILITY COMPANIES AND AGENCIES WITH SERVICES IN THE AREA PRIOR TO COMMENCING CONSTRUCTION ACTIVITIES AND COORDINATE WITH THE UTILITY COMPANIES AFFECTED BY CONSTRUCTION.
9. PRIOR TO THE START OF CONSTRUCTION, THE CONTRACTOR'S LICENSED LAND SURVEYOR SHALL FILE A CORNER RECORD IN THE OFFICE OF THE SAN LUIS OBISPO COUNTY SURVEYOR FOR EACH EXISTING MONUMENT WITHIN THE PROJECT AREA THAT HAS THE POTENTIAL TO BE DISTURBED. PROTECT BENCHMARKS AND PROPERTY CORNERS IN PLACE PER CITY STD SECTION 5-1.26.
10. PROTECT SURVEY MONUMENTS IN PLACE DURING CONSTRUCTION. THE CONTRACTOR SHALL BE RESPONSIBLE FOR ALL COSTS ASSOCIATED WITH THE REPLACEMENT OF DAMAGED OR DISPLACED SURVEY MONUMENTS AND SHALL NOTIFY THE CITY FIVE (5) WORKING DAYS PRIOR TO RESTORING MONUMENTS. MONUMENTS SHALL BE RESET BY A CALIFORNIA LICENSED LAND SURVEYOR AND SHALL INCLUDE PREPARING AND FILING A CORNER RECORD WITH SAN LUIS OBISPO COUNTY.
11. UNLESS OTHERWISE SHOWN HEREIN, ALL STRIPING AND MARKINGS SHALL BE PER CALTRANS REVISED STANDARD PLANS 2015 - A20A, A20B, A20C, A20D, A24A, A24B, A24C, A24D, AND A24E. ANY STRIPING NOT MARKED FOR REMOVAL SHALL BE PROTECTED IN PLACE. SEE SPECIAL PROVISIONS SECTION 84.
12. GREEN BIKE LANE MARKINGS SHALL BE SEALMASTER SAFE RIDE OR CITY APPROVED EQUIVALENT PER SECTION 84-6.01. INSTALLATION ON AC AND/OR CONCRETE SURFACE SHALL BE PER MANUFACTURER'S SPECIFICATIONS.
13. CROSSWALKS SHALL BE 10' WIDE UNLESS OTHERWISE NOTED.
14. THERMOPLASTIC STRIPING PLACE ON CONCRETE REQUIRES A PRIMER COAST PRIOR TO APPLICATION.
15. FLEX POST MUST BE PEXCO CITY POST MODEL EAC OR APPROVED EQUAL. FLEX POST SPECIFICATIONS SHALL BE APPROVED BY ENGINEER PRIOR TO PROCUREMENT.
16. RECTANGULAR RAPID FLASHING BEACONS (RRFB) EQUIPMENT SUBMITTALS SHALL BE APPROVED BY THE ENGINEER PRIOR TO PROCUREMENT
17. HYDRANT MARKERS MUST BE INSTALLED PER STD. 7920. DO NOT INSTALL IN BIKE LANES

TREE PROTECTION

1. PROTECT TREE BRANCHES, TRUNK, ROOTS AND FOLIAGE THROUGH PROPER TRIMMING AND CONSTRUCTION TECHNIQUES WHENEVER POSSIBLE PER CITY STANDARD SECTION 20. CONTRACTOR TO HIRE CERTIFIED ARBORIST FOR TREE TRIMMING TO ALLOW NECESSARY EQUIPMENT CLEARANCE AT NO ADDITIONAL COST TO THE CITY. NOTIFY THE ENGINEER 48 HRS IN ADVANCE OF THE WORK.
2. WHERE TREES CANNOT BE TRIMMED TO AVOID CONFLICT WITH CONSTRUCTION EQUIPMENT, THE FOLLOWING TECHNIQUES MAY BE UTILIZED TO MINIMIZE DAMAGE DURING CONSTRUCTION ACTIVITIES:

a. USE EQUIPMENT THAT IS SHORTER IN HEIGHT OR WIDTH TO AVOID CONTACT WITH TREES

b. BACK EQUIPMENT UNDER LIMBS AND FOLIAGE TO MINIMIZE CONTACT WITH CONSTRUCTION EQUIPMENT

c. EMPLOY HAND TECHNIQUES TO AVOID USING EQUIPMENT UNDER VULNERABLE TREES

d. UNDER COORDINATION WITH THE CITY ARBORIST, PUSH INTERFERING TREE LIMBS TEMPORARILY OUT OF THE WAY

LAYOUT APPROVAL

1. ALL STRIPING LAYOUTS, PLACEMENT OF VERTICAL ROADWAY ELEMENTS (I.E. FLEX POSTS, MEDIANS, ETC.), PARKING STALL TEES AND CURB PAINTING LIMITS SHALL BE MARKED BY THE CONTRACTOR AND APPROVED BY THE ENGINEER IN THE FIELD PRIOR TO INSTALLATION.
2. NEW SIGN POSTS MUST BE INSTALLED PER ENG. STD. 7210 & 7215. ALL PUNCH POSTS IN DOWNTOWN CORE MUST BE POWDER COATED DARK GREEN PER ENG. STD. 7210 & 7215.
3. UNLESS OTHERWISE NOTED HEREIN, ALL LANE WIDTH DIMENSIONS ARE MEASURED FROM CENTER OF STRIPE TO FACE OF CURB (OR EDGE OF PAVEMENT WHERE NO CURB EXISTS AT OUTSIDE EDGE OF ROADWAY).

legend:

SLURRY SEAL

FIRE HYDRANT

HYDRANT MARKER

DRIVEWAY

SIGN POST

RRFB SYSTEM

SD

STORM DRAIN PIPE

G

GAS LINE

PROTECT IN PLACE UTILITY COVERS

MH

STORM or SEWER MANHOLE (PER 6040)

WATER VALVE (PER 6040)

MONUMENT (PER 9020)

TRAFFIC BOX

COMMUNICATIONS (PER 9030)

G


GAS COVER




ROADWAY SEALING 2024

NOTES


PROJECT TITLE	
SHEET TITLE	
DESIGNED BY:	NGN
DRAWN BY:	KH
CHECKED BY:	WBH
APPROVED BY:	BN
SCALE:	NTS
DATE:	MAY 2024
CITY SPECIFICATION NO:	2000615
PLAN FILE NO / LOCATION	
SHEET NO.	

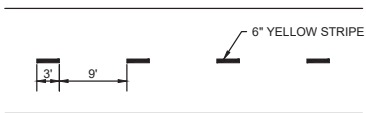


A CA MUTCD CHAPTER 9, FIGURE 9C-2
NOT TO SCALE

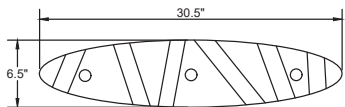


B ZICLA ZEBRA 9
NOT TO SCALE

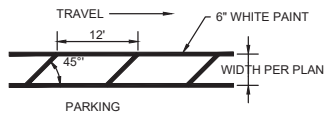


C BIKE BUFFER - SOLID
NOT TO SCALE

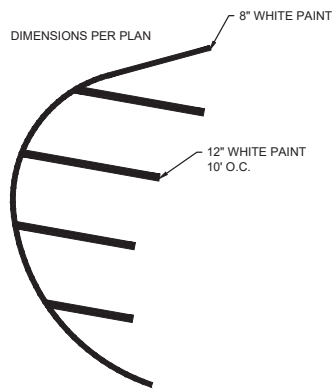


F STRIPED BULBOUT PER MUTCD FIGURE 3J-6B
NOT TO SCALE

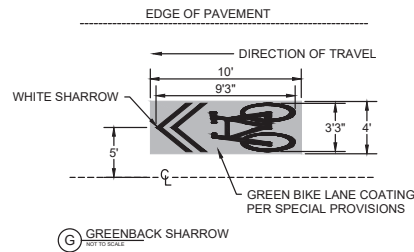


G GREENBACK SHARROW
NOT TO SCALE

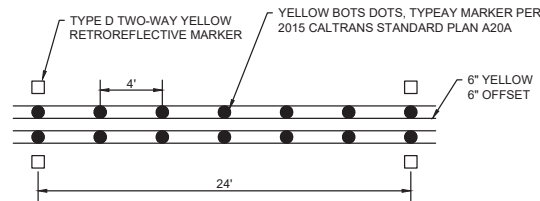


H MODIFIED DETAIL 22
NOT TO SCALE

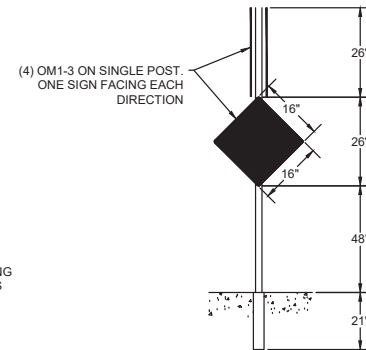

K TRAFFIC CIRCLE SIGN
NOT TO SCALE

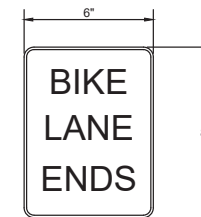

L BIKE LANE ENDS SIGN
NOT TO SCALE

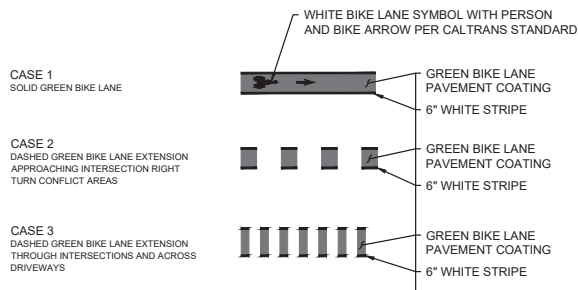

GREEN BIKE LANE MARKINGS SHALL BE SEALMASTER SAFE RIDE OR APPROVED EQUIVALENT
SEE GENERAL NOTES AND SPECIAL PROVISIONS FOR ADDITIONAL REFERENCE

D MODIFIED CITY STD 7360
NOT TO SCALE



SIGN VARIES PER STREET,
CITY WILL PROVIDE
GRAPHIC FILES

I GREENWAY SIGN
NOT TO SCALE



AREA = 45.5 SQFT
WHITE MARKINGS
NOTE: (1) GREEN WAY STENCIL
FURNISHED BY CITY

J GREENWAY SYMBOL
NOT TO SCALE




ROADWAY SEALING 2024

DETAILS


PROJECT TITLE
DESIGNED BY: NGN
DRAWN BY: KH
CHECKED BY: WBH
APPROVED BY: BN
SCALE: NTS
DATE: MAY 2024
CITY SPECIFICATION NO: 2000608
PLAN FILE NO. / LOCATION
SHEET NO.




D1 of 69

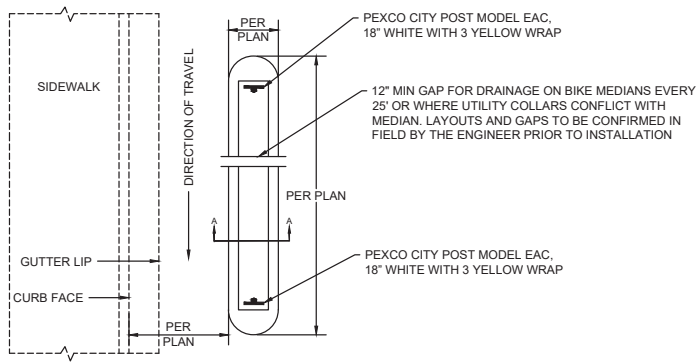

LAYOUT

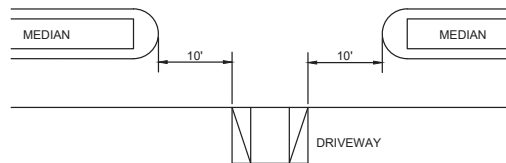

LAYOUT

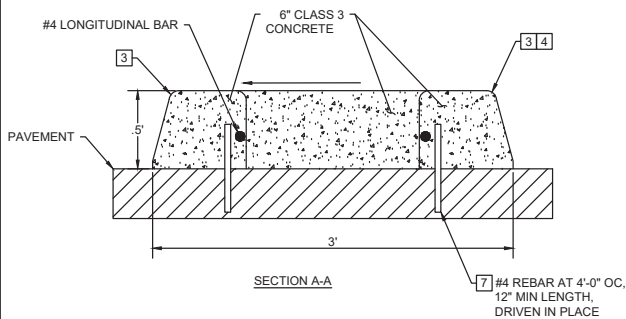


SECTION A-A


INSTALLATION NOTES:

- 1 MEDIAN WORK SHALL CONFORM TO TO THE PROVISIONS IN SECTION 73, OF THE STANDARD SPECIFICATIONS.
- 2 TYPE A3 CURB PER CALTRANS 2015 RSP A87A, DOWELLED IN TO EXISTING PAVEMENT SURFACE.
- 3 CLASS 3 CONCRETE. EXPANSION JOINTS AND WEAKENED PLANE JOINTS PER CITY STD 4110.
- 4 #4 REBAR AT 4'-0" OC, 12" MIN. LENGTH, DRIVEN IN PLACE
- 5 #4 LONGITUDINAL BAR

A CONCRETE BIKE MEDIAN DETAIL (MODIFIED CITY STD. 4940)

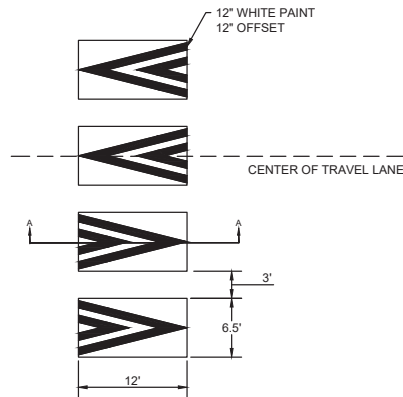


LAYOUT

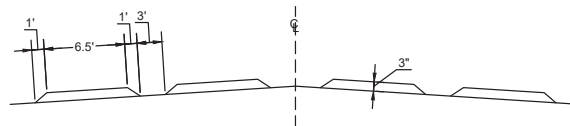

SECTION A-A

B SPEED CUSHION

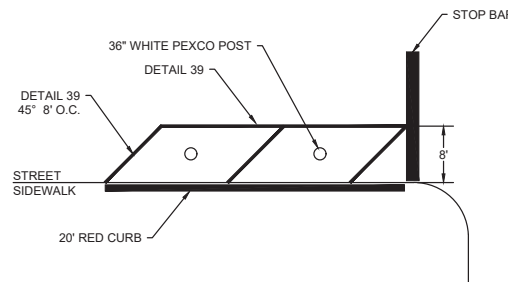


C DAYLIGHTING BUFFER



STAMPED CONCRETE NOTES:

1. 6" THICK STAMPED CONCRETE, COLORED DAVIS COLORS SAN DIEGO BUFF (#5237) (OR APPROVED EQUAL).
2. RIVER ROCK PATTERN.
3. INSTALL PER MANUFACTURER RECOMMENDATIONS.

D STAMPED CONCRETE DETAIL

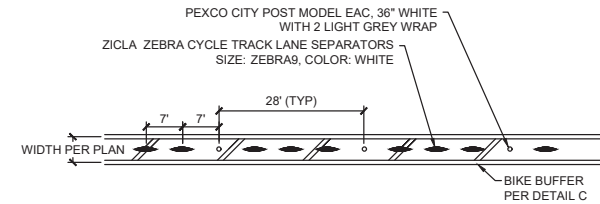

NOTE: FLEX POSTS & ZICLA ZEBRAS MUST BE MOUNTED TO ROADWAY PER MANUFACTURER'S INSTRUCTIONS

E FLEX POST & ZICLA ZEBRA CONFIGURATIONS

DOUBLE YELLOW STRIPE WITH REFLECTORS (DETAIL 22) DIMENSIONS AND RADIUS PER PLAN SHEETS

PEXCO CITY POST MODEL EAC, 36" YELLOW WITH 2 YELLOW WRAPS

ZICLA ZEBRA SEPARATORS SIZE: ZEBRA9, COLOR: YELLOW

NOTE: FLEX POSTS & ZICLA ZEBRAS MUST BE MOUNTED TO ROADWAY PER MANUFACTURER'S INSTRUCTIONS

F CENTER MEDIAN REFUGE CONFIGURATION




ROADWAY SEALING 2024

DETAILS

PROJECT TITLE

DESIGNED BY: NGN
DRAWN BY: KH
CHECKED BY: WBH
APPROVED BY: BN
SCALE: NTS
DATE: MAY 2024
CITY SPECIFICATION NO: 2000608
PLAN FILE NO / LOCATION
SHEET NO:

D2 of 69

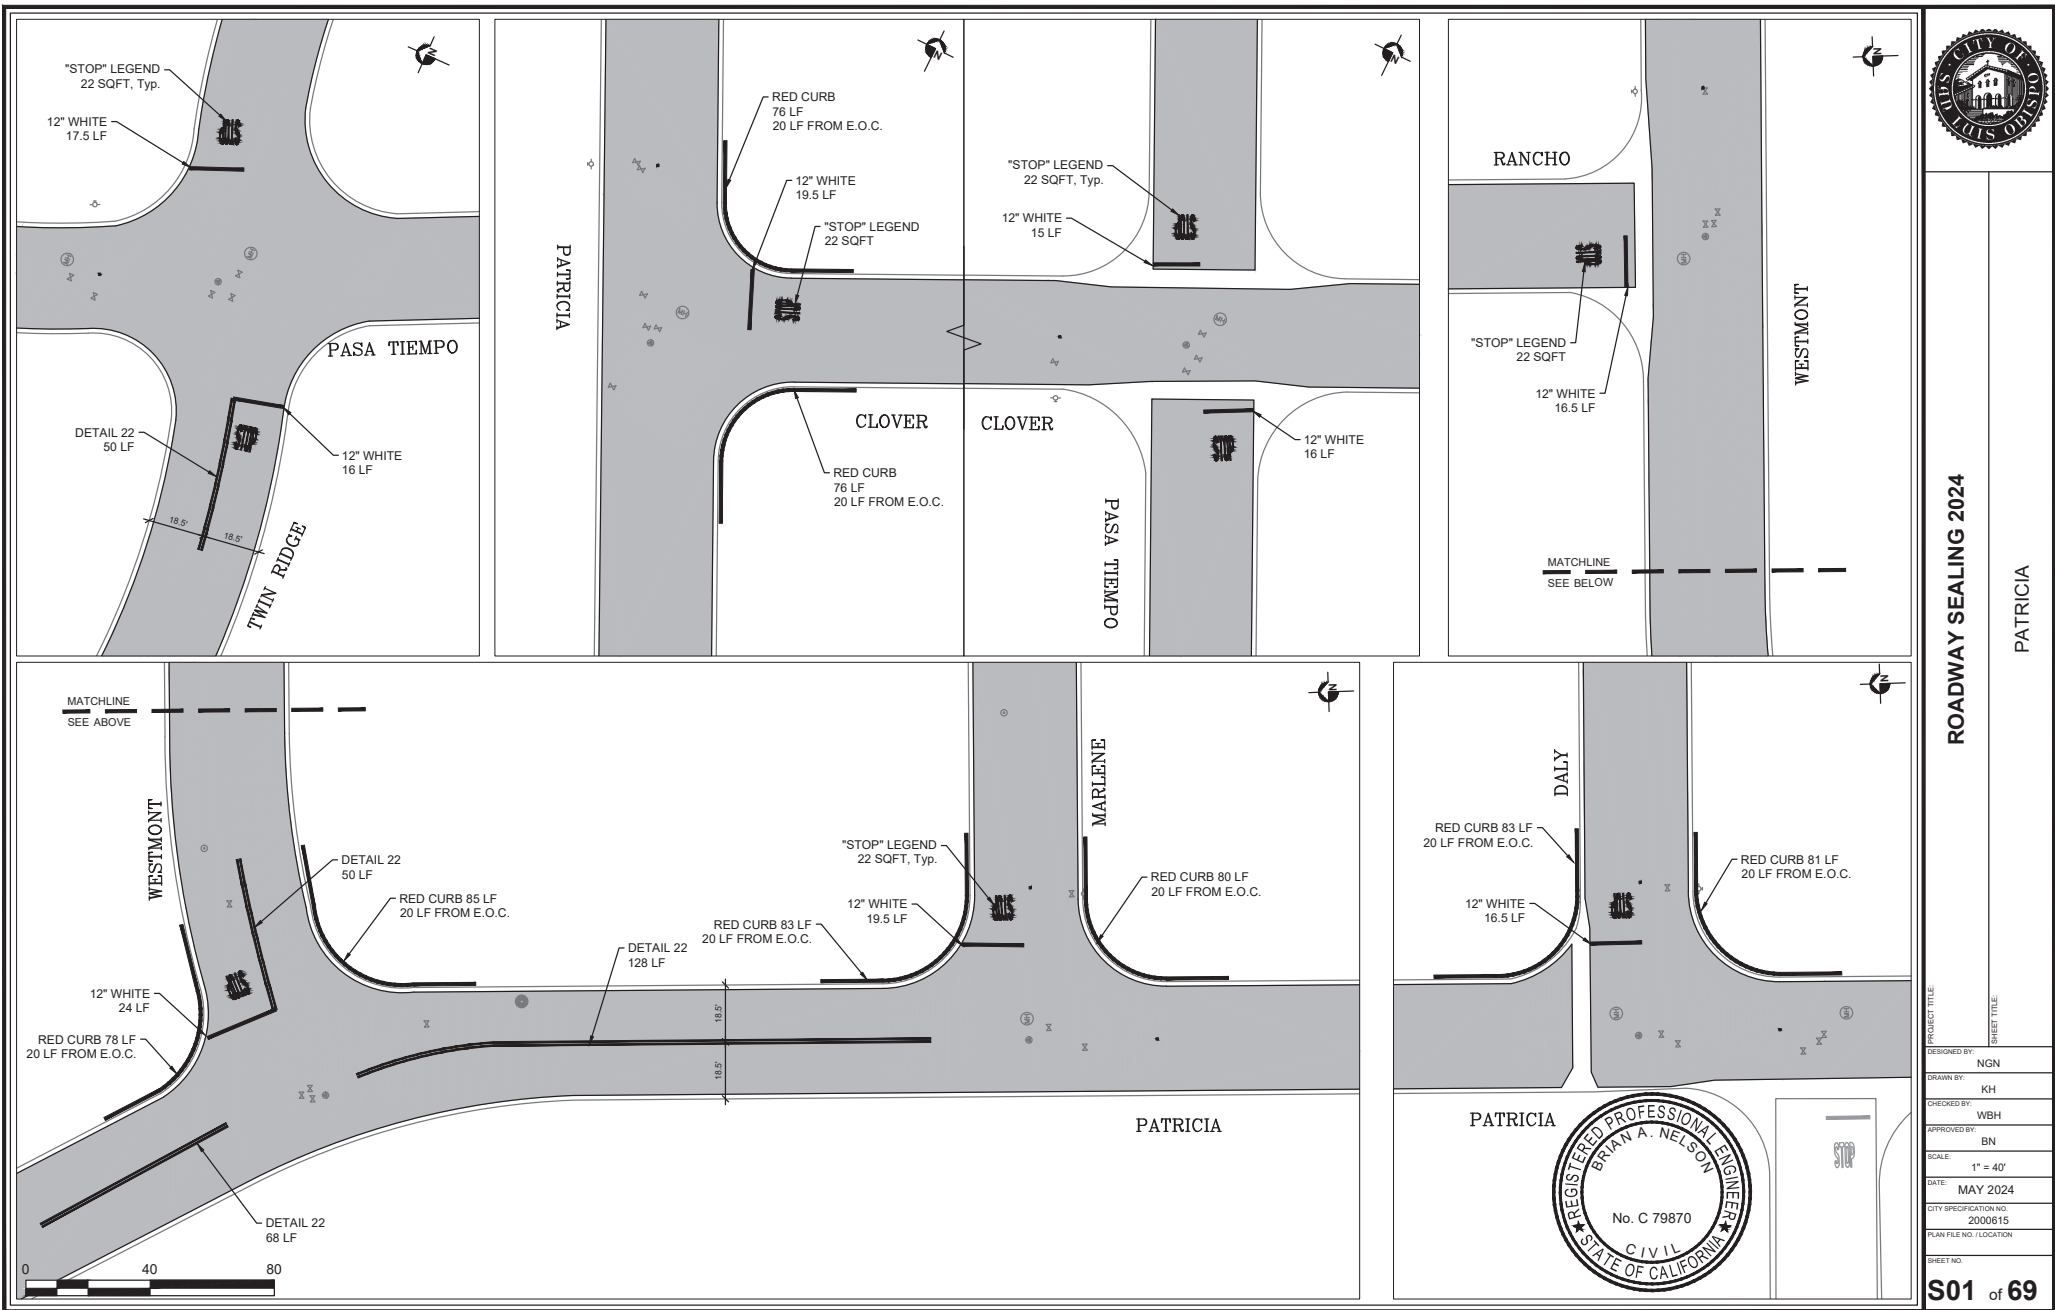

ROADWAY SEALING 2024

PATRICIA

PROJECT TITLE

DESIGNED BY:

NGN

DRAWN BY:

KH

CHECKED BY:

WBH

APPROVED BY:

BN

SCALE:

1" = 40'

DATE:

MAY 2024

CITY SPECIFICATION NO.:

2000615


PLAN FILE NO. / LOCATION

SHEET NO.

S01

of 69



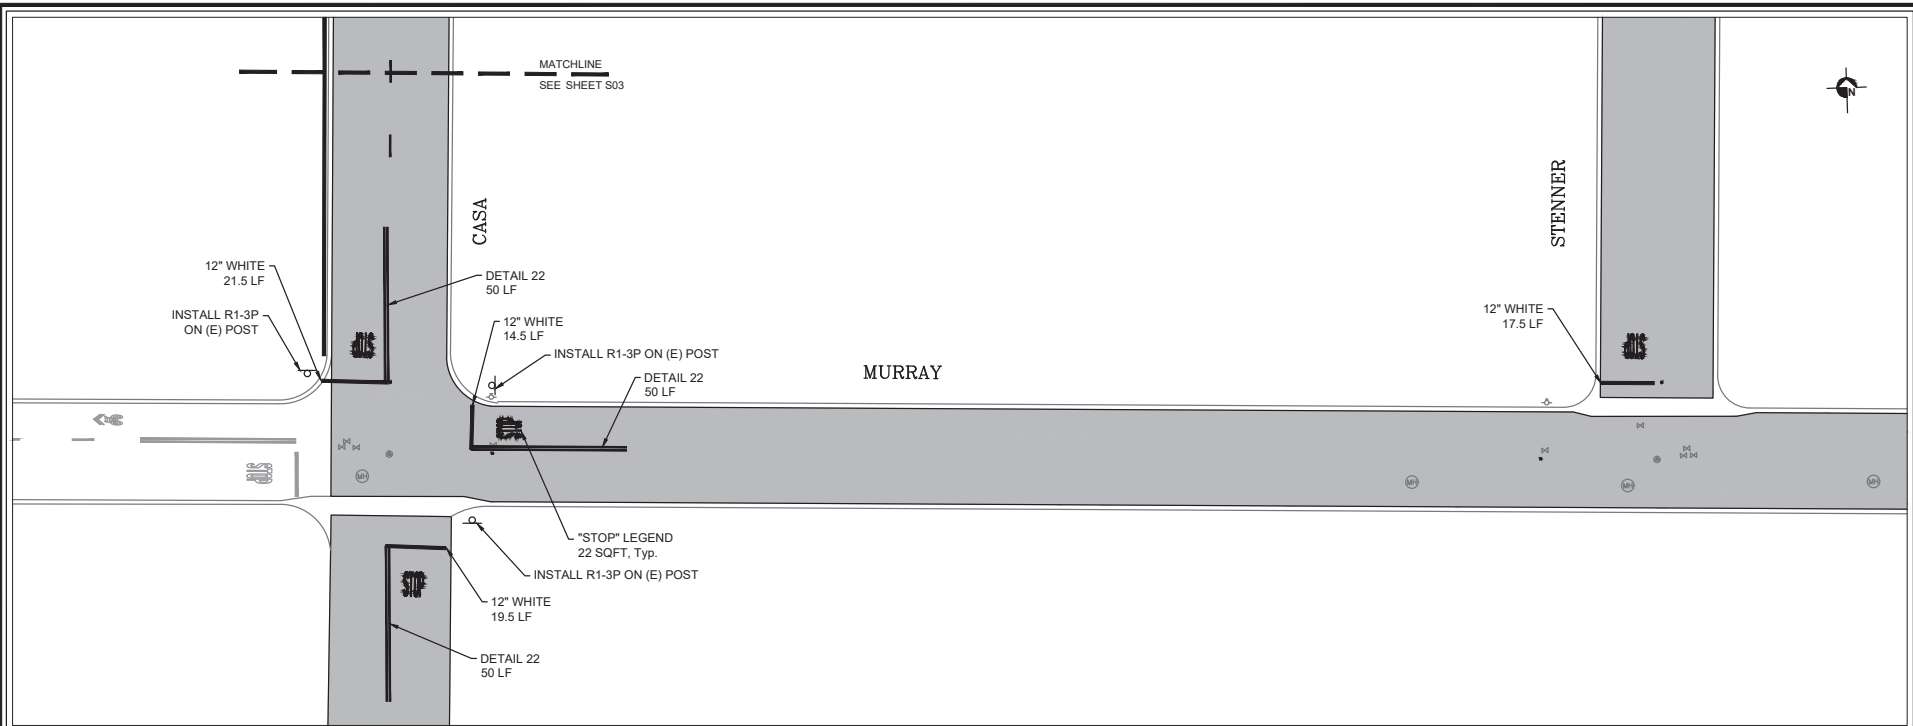



ROADWAY SEALING 2024

MURRAY

PROJECT TITLE

DESIGNED BY: NGN

DRAWN BY: KH

CHECKED BY: WBH

APPROVED BY: BN

SCALE: 1" = 40'

DATE: MAY 2024



CITY SPECIFICATION NO.: 2000615

PLAN FILE NO. / LOCATION

SHEET NO.




S04 of 69

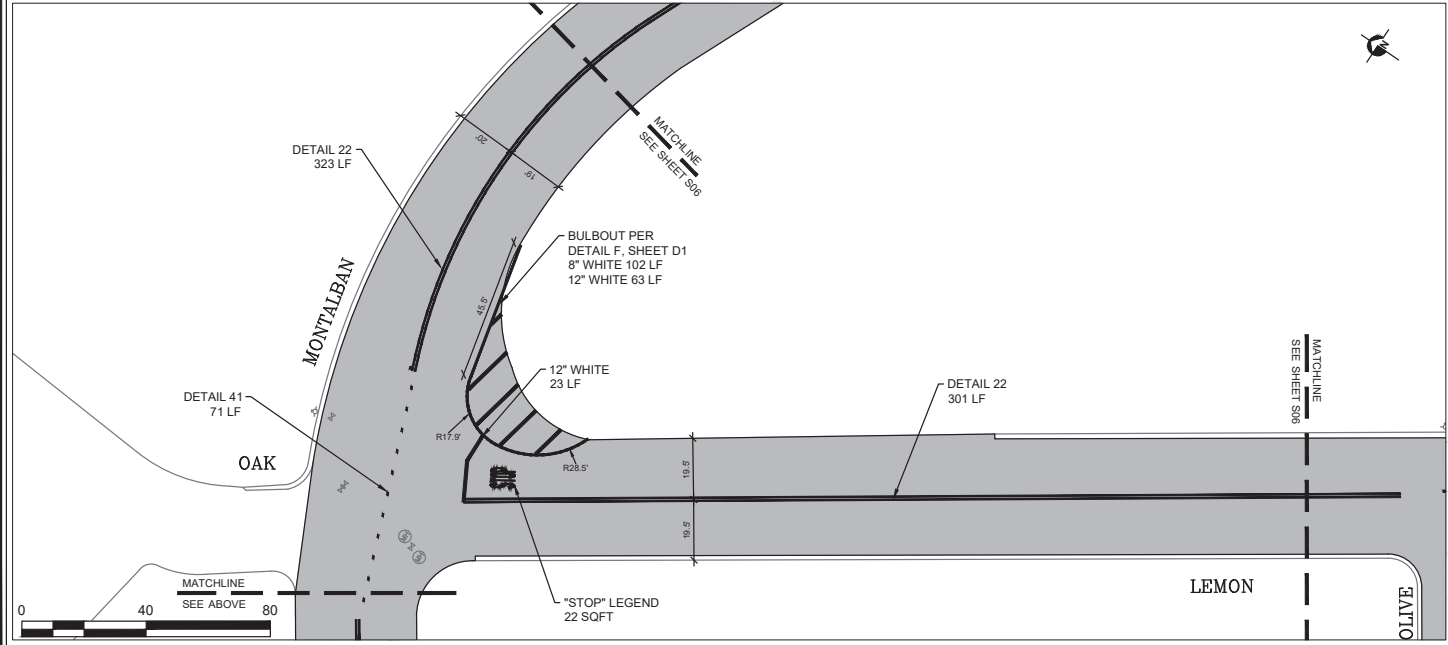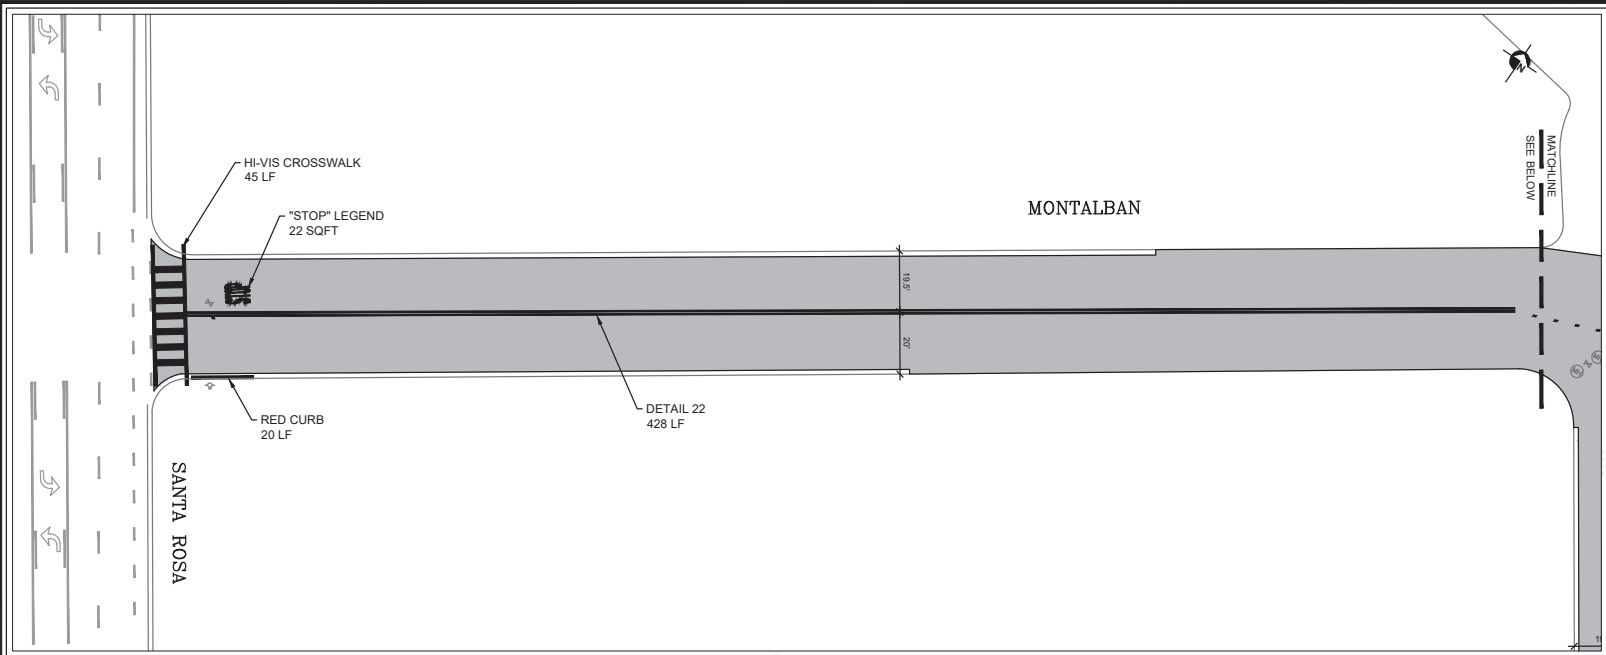

ROADWAY SEALING 2024

MONTALBAN, LEMON

PROJECT TITLE	
DESIGNED BY:	NGN
DRAWN BY:	KH
CHECKED BY:	WBH
APPROVED BY:	BN
SCALE:	1" = 40'
DATE:	MAY 2024
CITY SPECIFICATION NO.:	2000615
PLAN FILE NO. / LOCATION:	
SHEET NO.:	

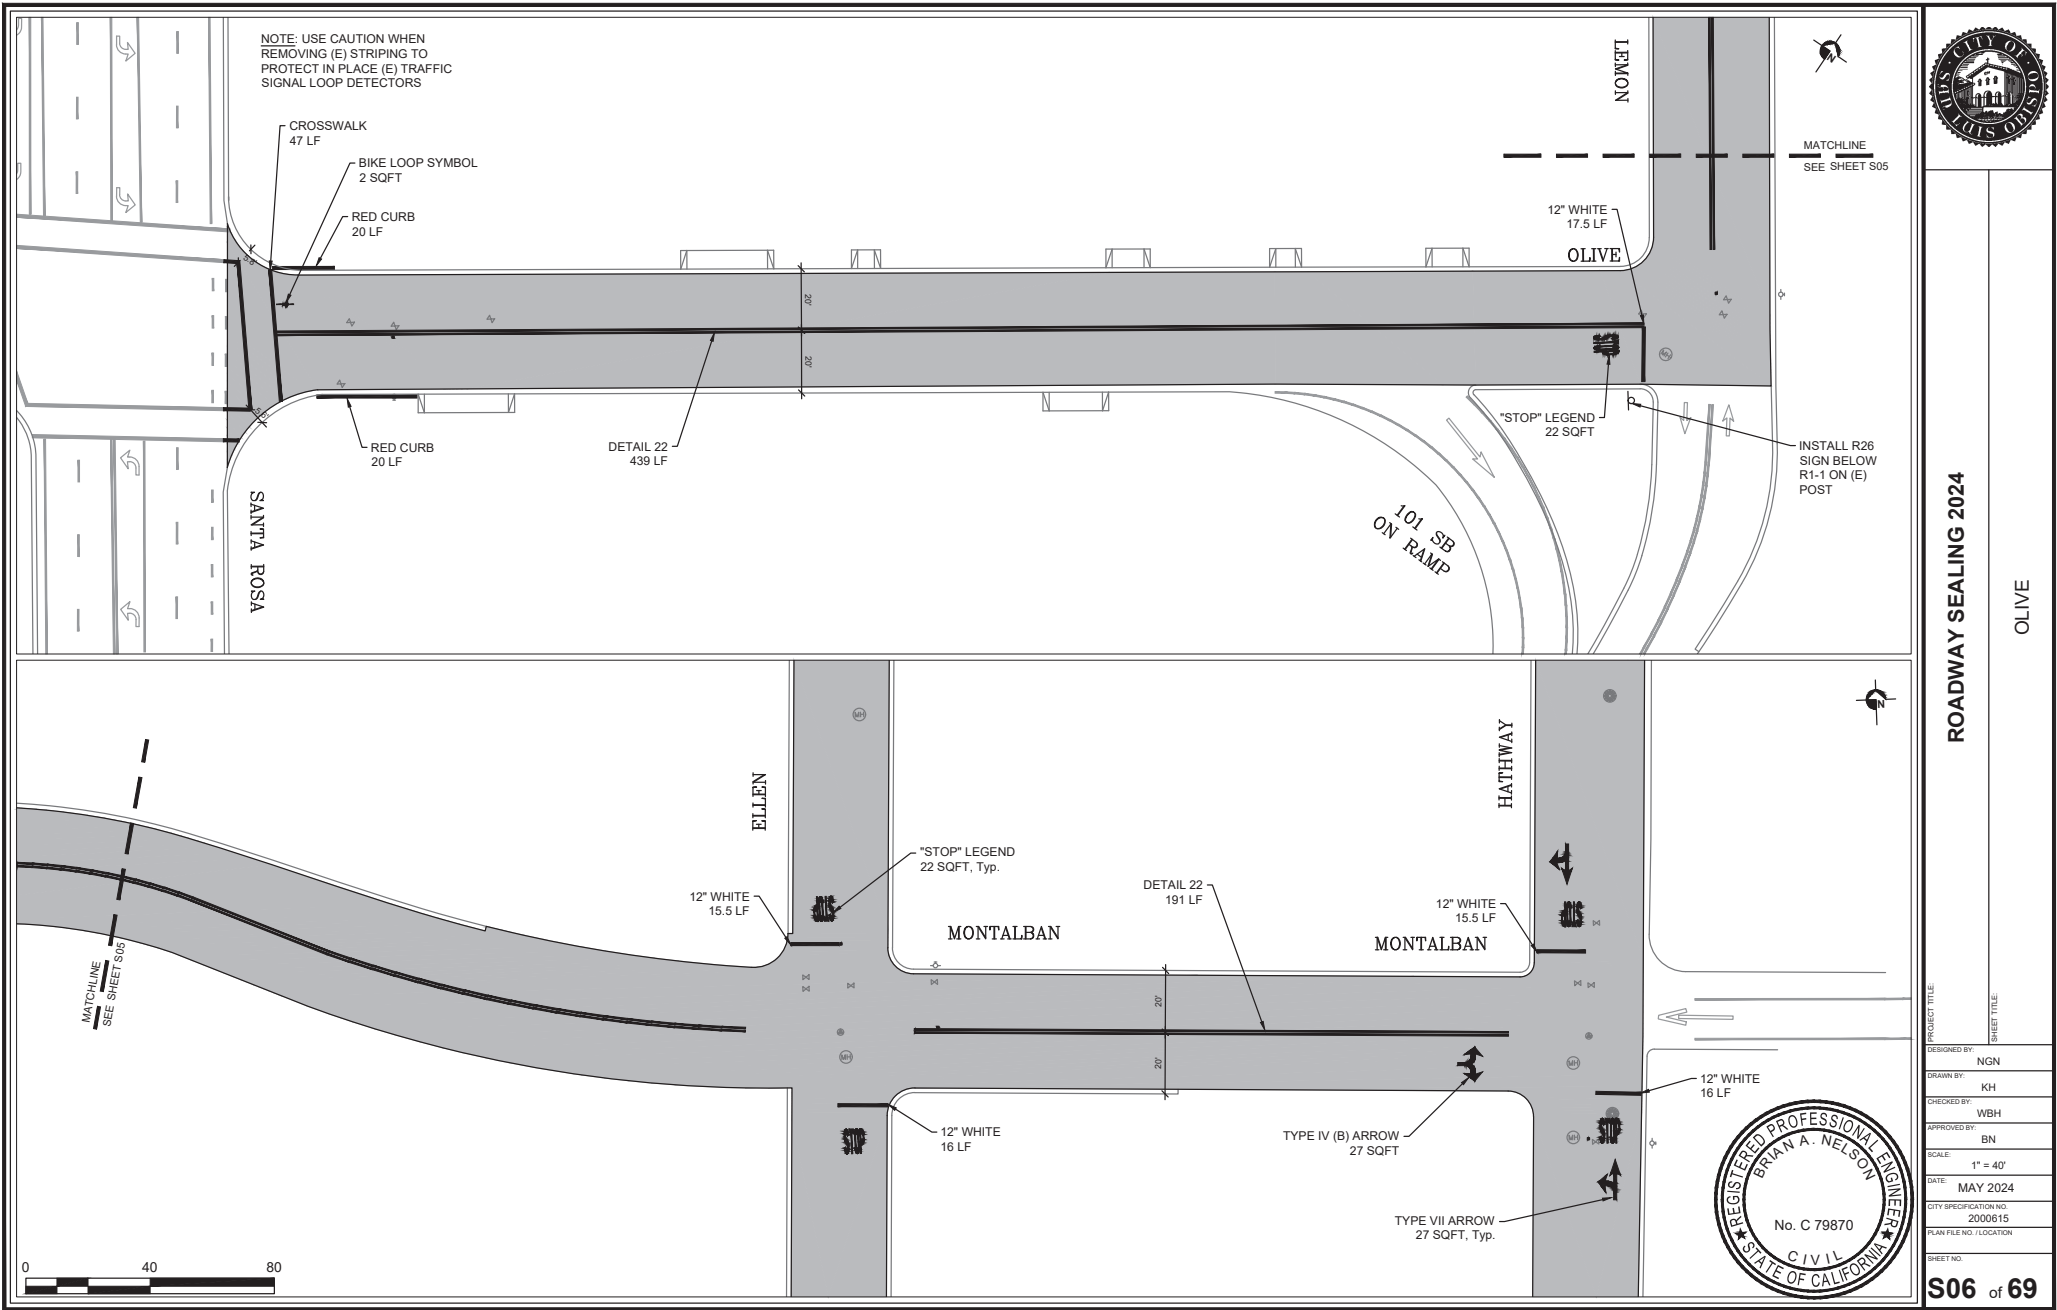

ROADWAY SEALING 2024

OLIVE

PROJECT TITLE

DESIGNED BY: NGN
DRAWN BY: KH
CHECKED BY: WBH
APPROVED BY: BN
SCALE: 1" = 40'
DATE: MAY 2024
CITY SPECIFICATION NO.: 2000615
PLAN FILE NO. / LOCATION:


SHEET NO.

S06 of 69



ROADWAY SEALING 2024

FOOTHILL




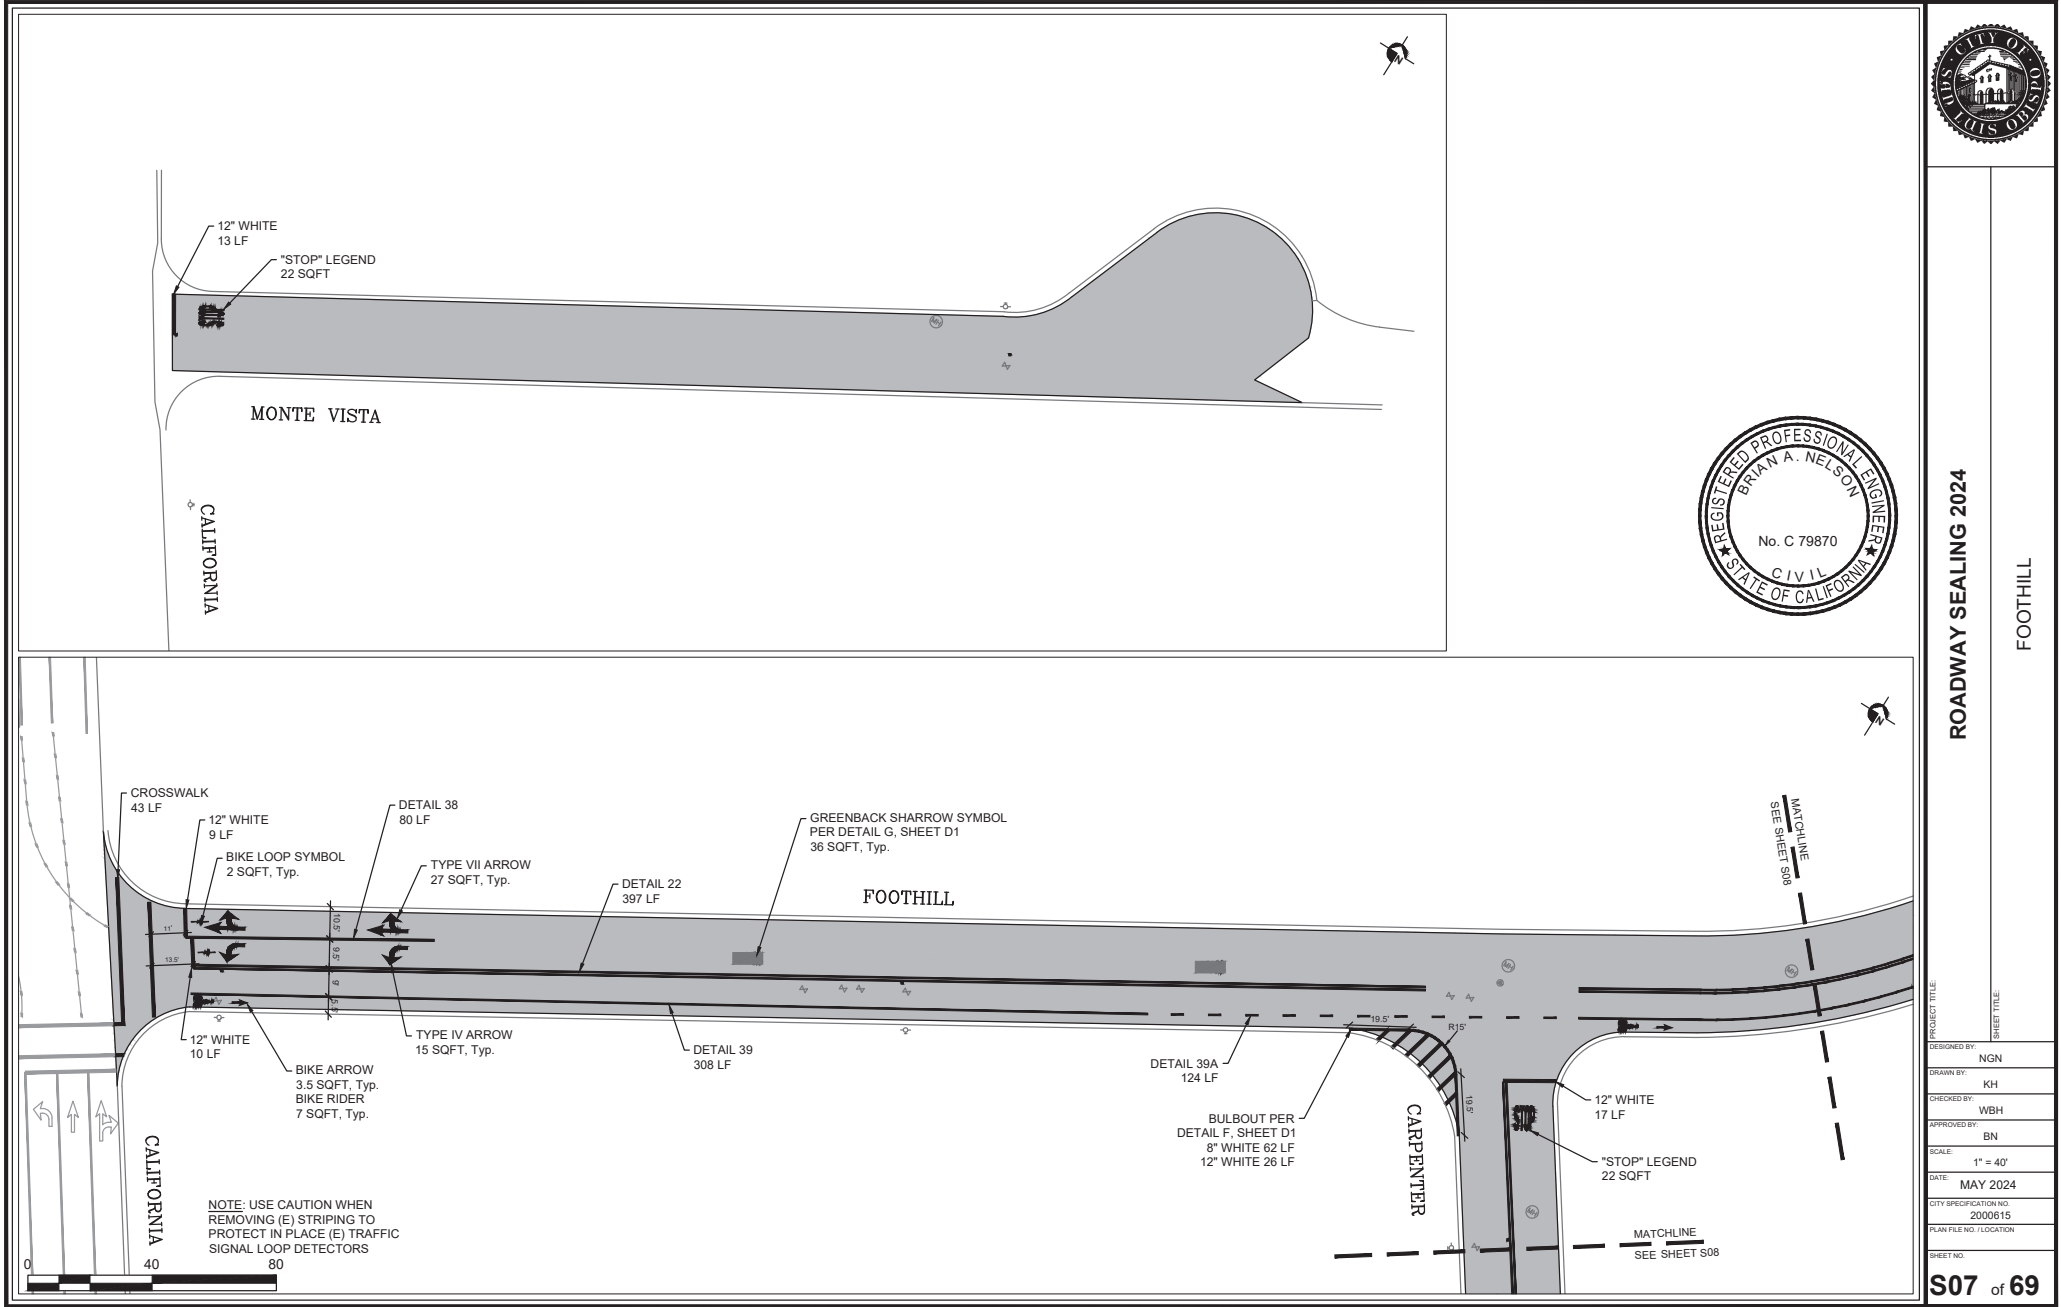


PROJECT TITLE

DESIGNED BY: NGN
DRAWN BY: KH
CHECKED BY: WBH
APPROVED BY: BN
SCALE: 1" = 40'
DATE: MAY 2024
CITY SPECIFICATION NO.: 2000615
PLAN FILE NO. / LOCATION

SHEET NO.

S07 of 69

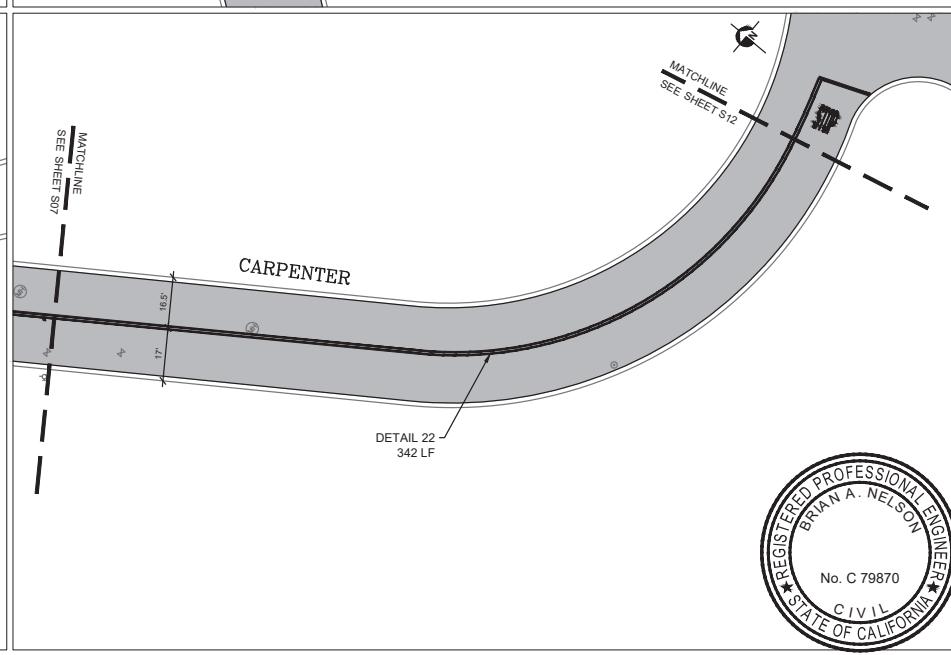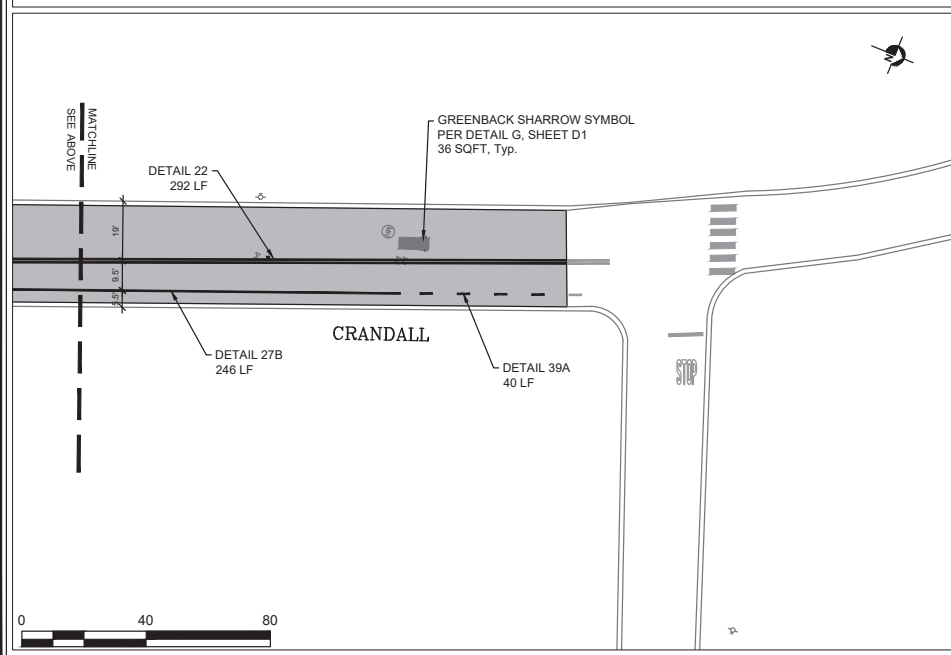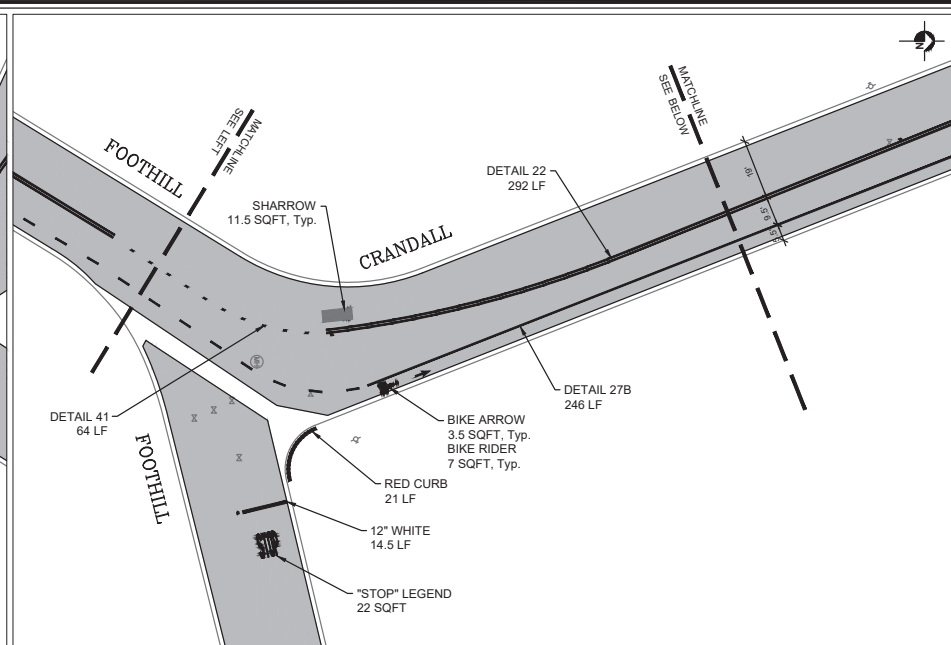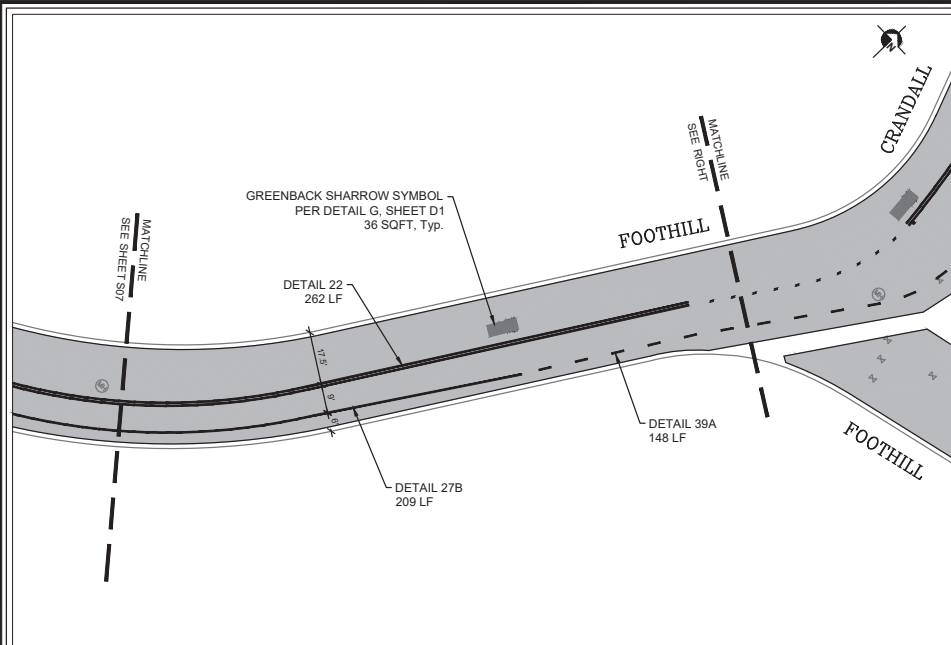



ROADWAY SEALING 2024

FOOTHILL, CRANDALL, CARPENTER

PROJECT TITLE	ROADWAY SEALING 2024
DESIGNED BY	NGN
DRAWN BY	KH
CHECKED BY	WBH
APPROVED BY	BN
SCALE	1" = 40'
DATE	MAY 2024
CITY SPECIFICATION NO.	2000615
PLAN FILE NO. / LOCATION	
SHEET NO.	S08 of 69



ROADWAY SEALING 2024



HATHWAY


PROJECT TITLE

SHEET TITLE

DESIGNED BY:	NGN
DRAWN BY:	KH
CHECKED BY:	WBH
APPROVED BY:	BN
SCALE:	1" = 40'
DATE:	MAY 2024
CITY SPECIFICATION NO.:	2000615
PLAN FILE NO. / LOCATION:	
SHEET NO.:	

S09 of 69

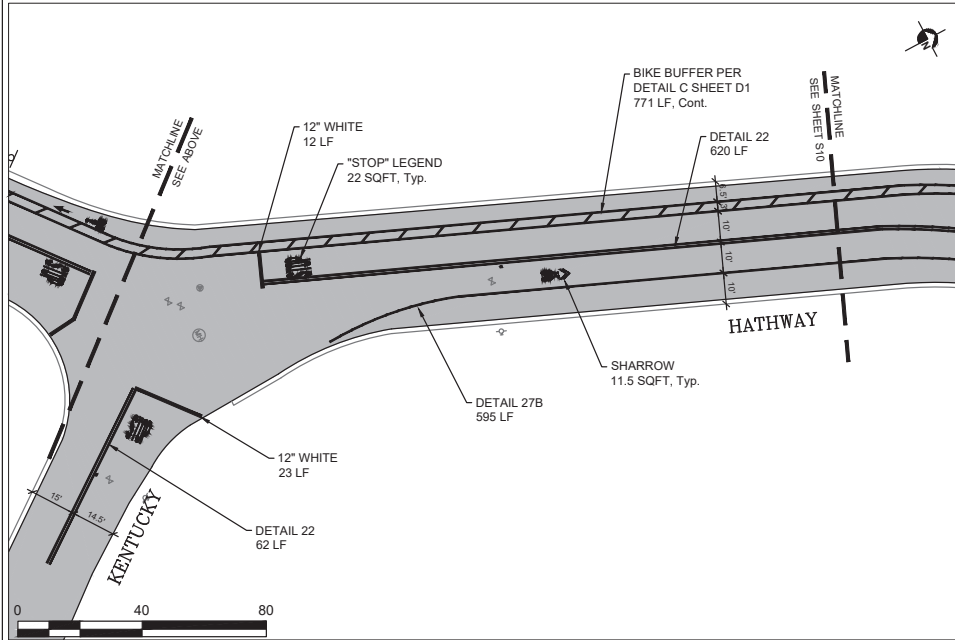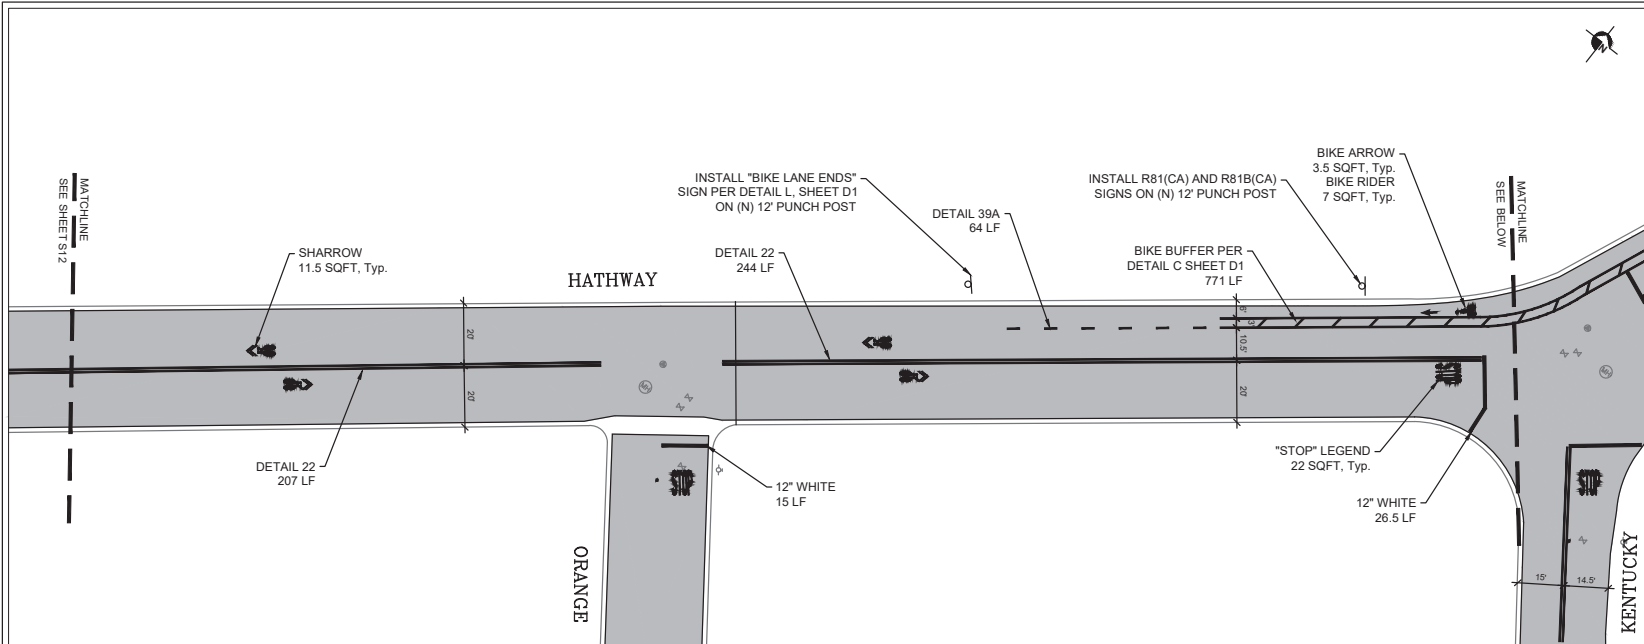

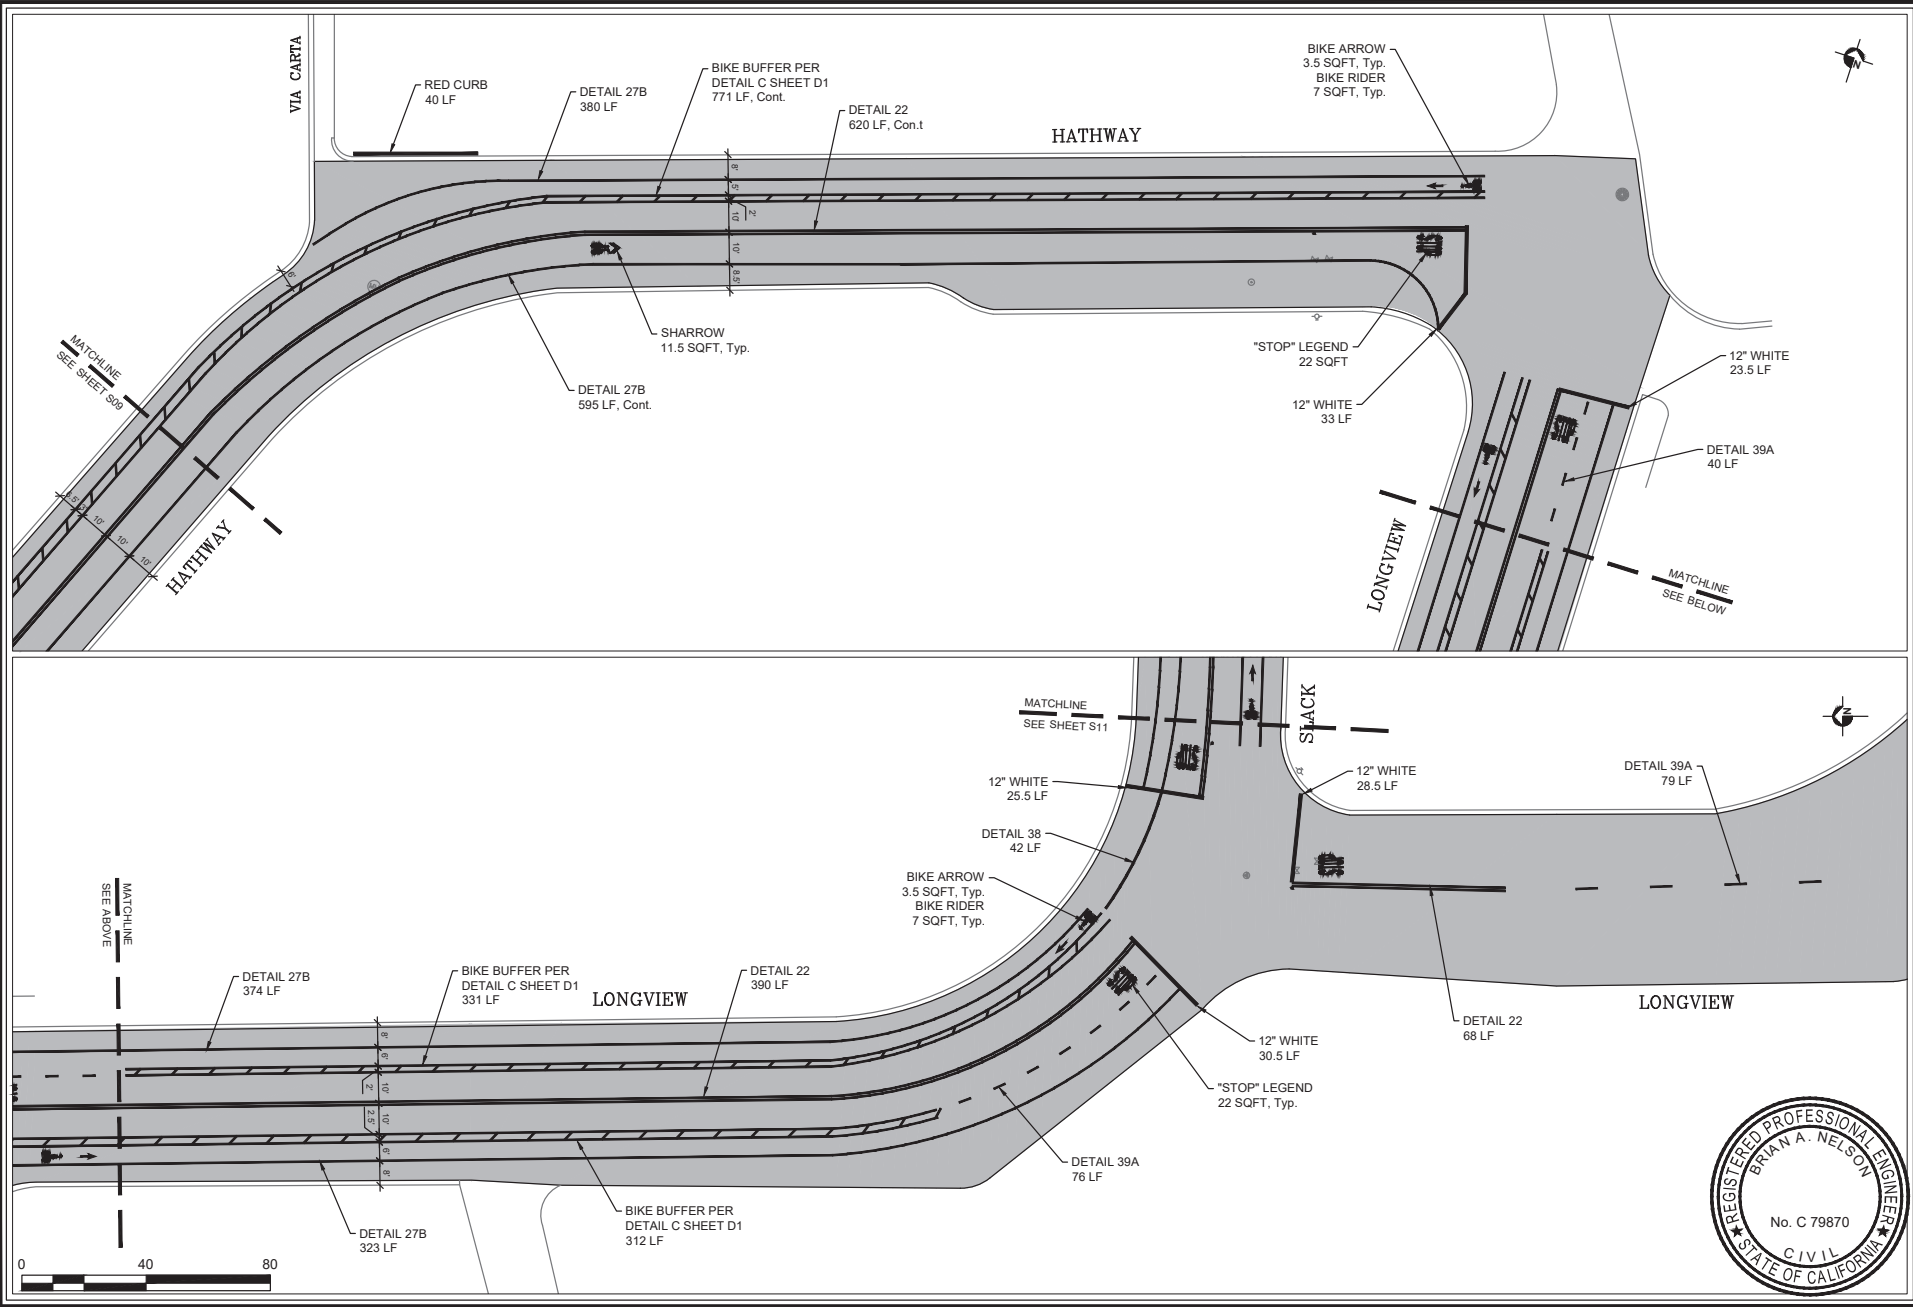

ROADWAY SEALING 2024

HATHWAY, LONGVIEW



PROJECT TITLE	HATHWAY, LONGVIEW
DESIGNED BY	NGN
DRAWN BY	KH
CHECKED BY	WBH
APPROVED BY	BN
SCALE	1" = 40'
DATE	MAY 2024
CITY SPECIFICATION NO.	2000615
PLAN FILE NO. / LOCATION	
SHEET NO.	S10 of 69



ROADWAY SEALING 2024




SLACK

PROJECT TITLE

DESIGNED BY: NGN
DRAWN BY: KH
CHECKED BY: WBH
APPROVED BY: BN
SCALE: 1" = 40'
DATE: MAY 2024
CITY SPECIFICATION NO.: 2000615
PLAN FILE NO. / LOCATION

SHEET NO.

S11 of 69

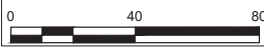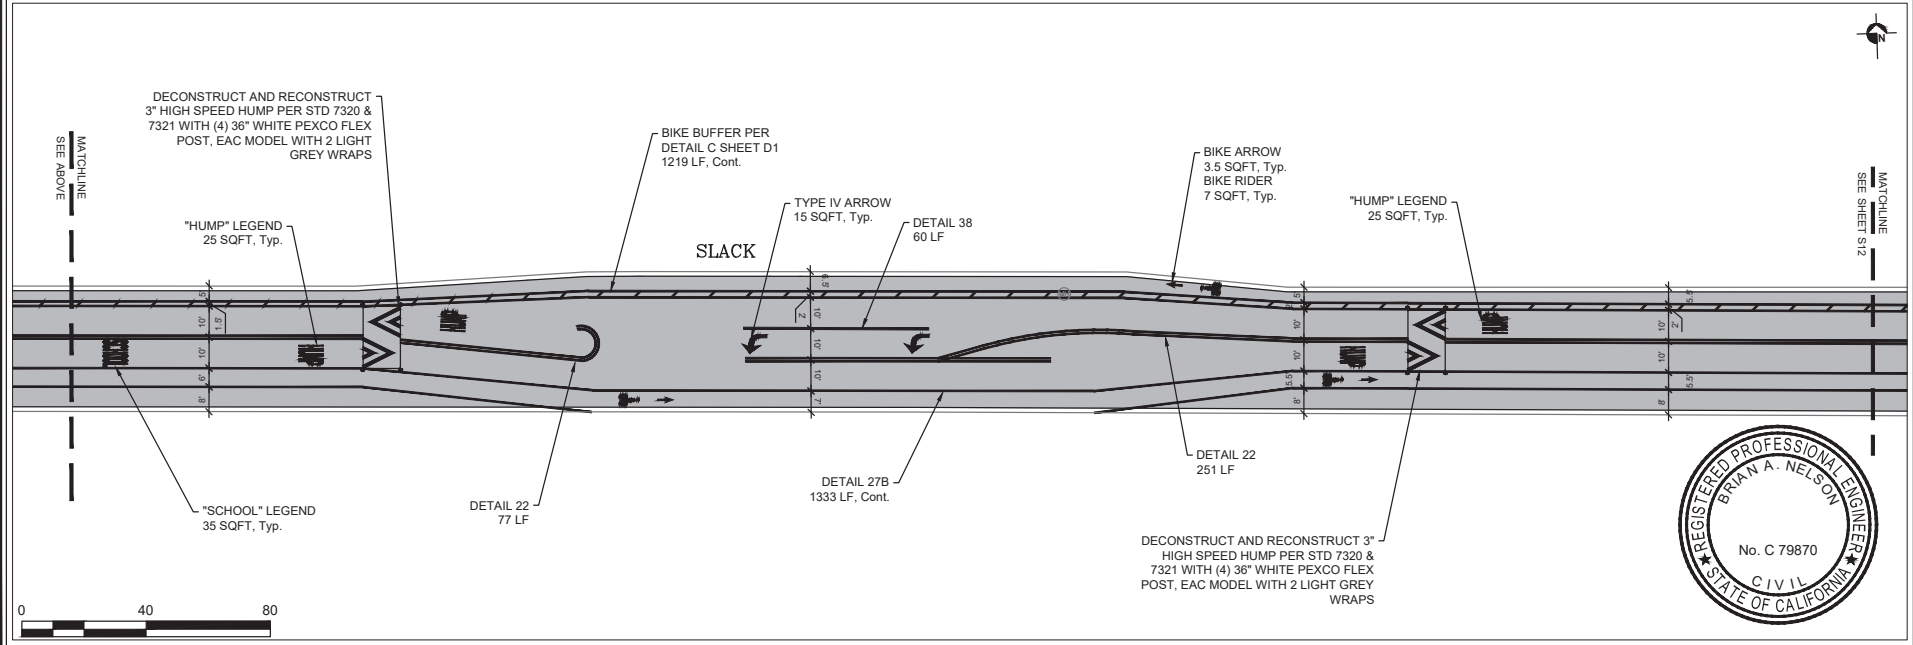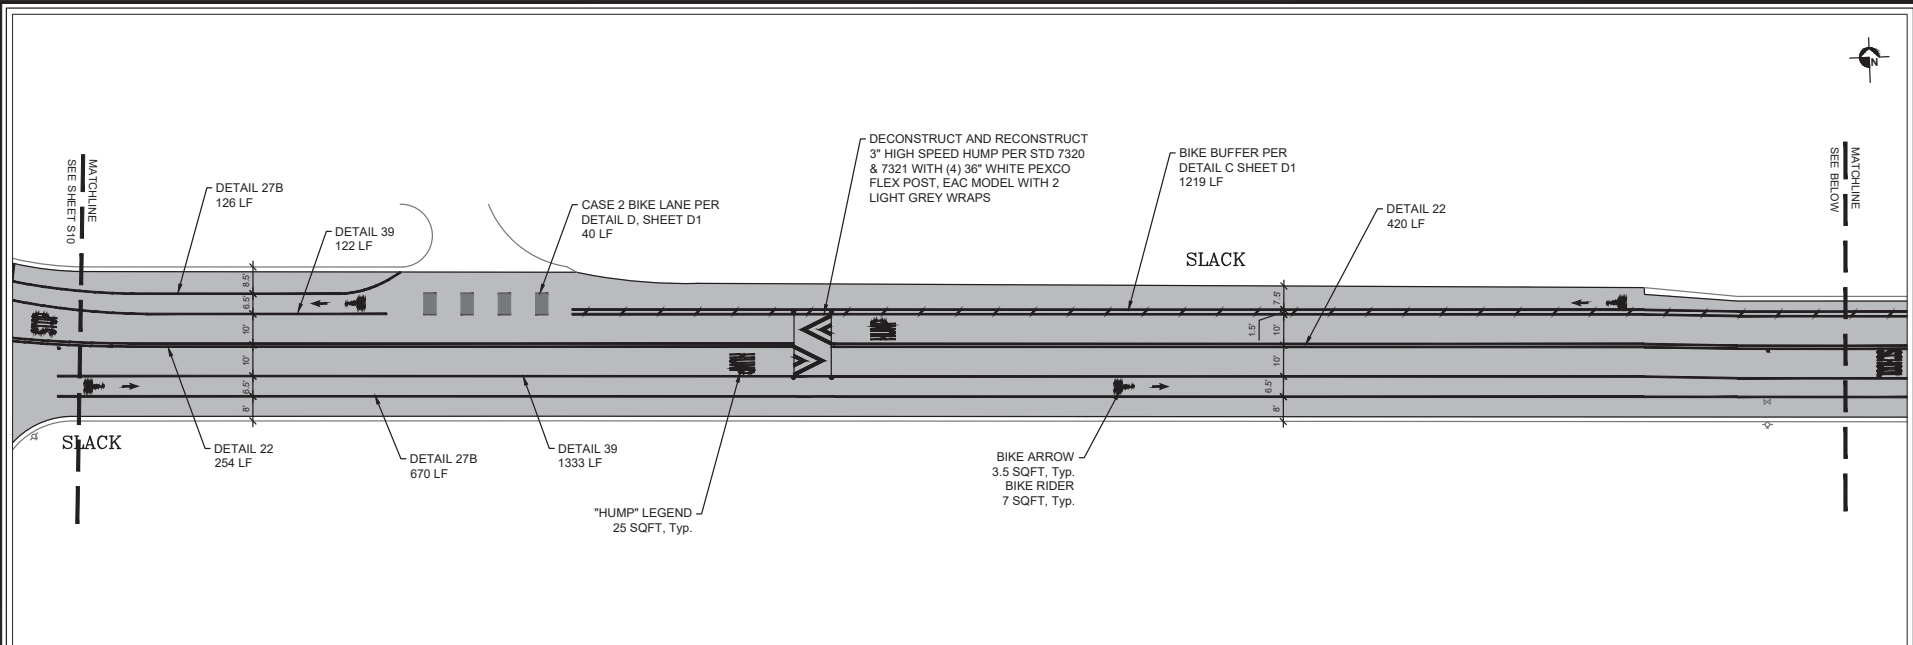



ROADWAY SEALING 2024

SLACK, HATHWAY

PROJECT TITLE

SHEET TITLE

DESIGNED BY: NGN

DRAWN BY: KH

CHECKED BY: WBH

APPROVED BY: BN

SCALE: 1" = 40'


DATE: MAY 2024

CITY SPECIFICATION NO. 2000615

PLAN FILE NO. / LOCATION

SHEET NO.

S12 of 69

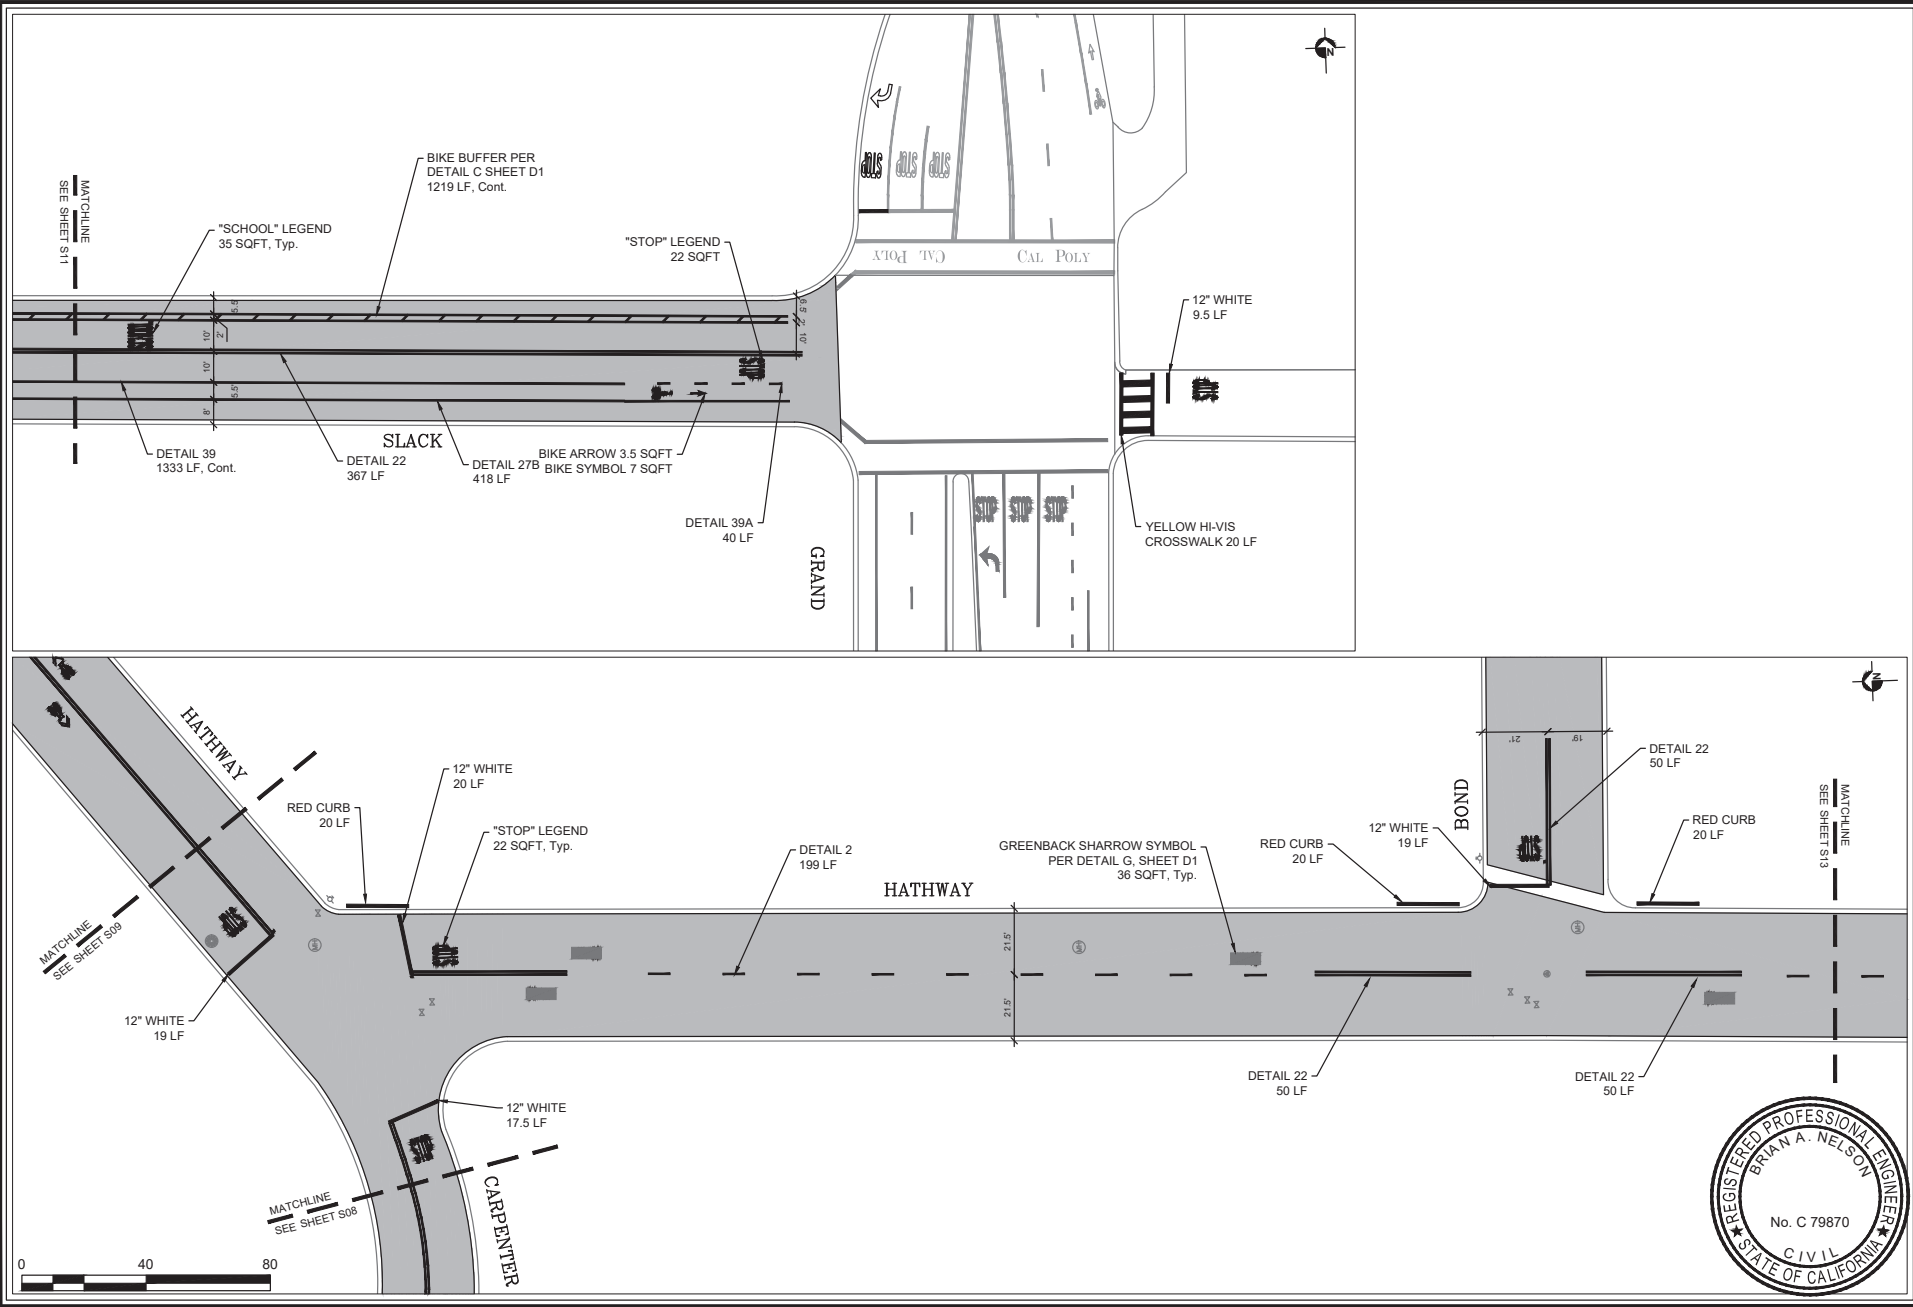



ROADWAY SEALING 2024

HATHWAY, STAFFORD, TAFT

PROJECT TITLE

DESIGNED BY

NGN

DRAWN BY

KH

CHECKED BY

WBH

APPROVED BY

BN

SCALE

1" = 40'

DATE

MAY 2024


CITY SPECIFICATION NO.


2000615

PLAN FILE NO. / LOCATION

SHEET NO.

S13 of 69

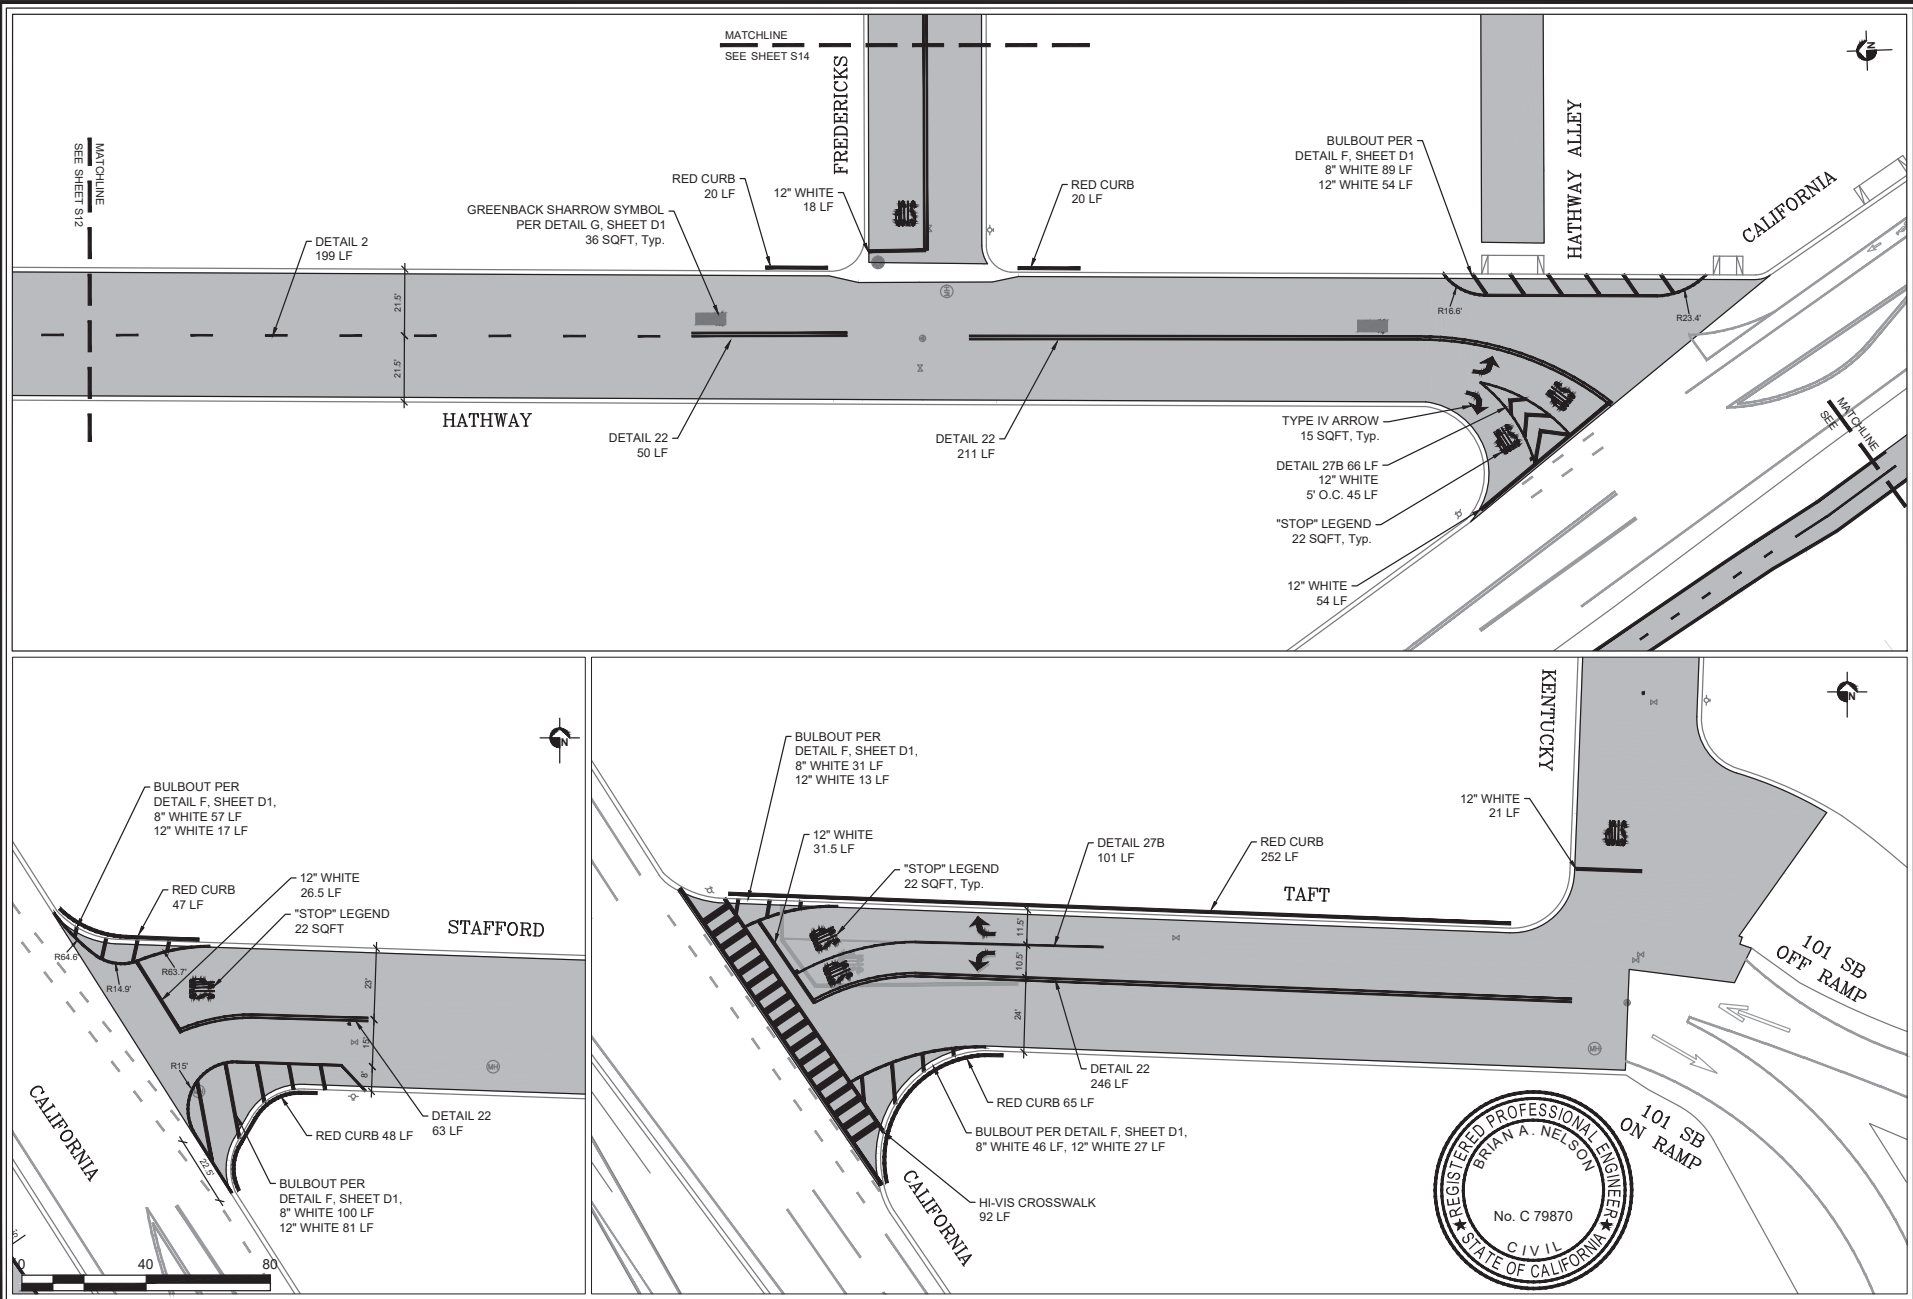

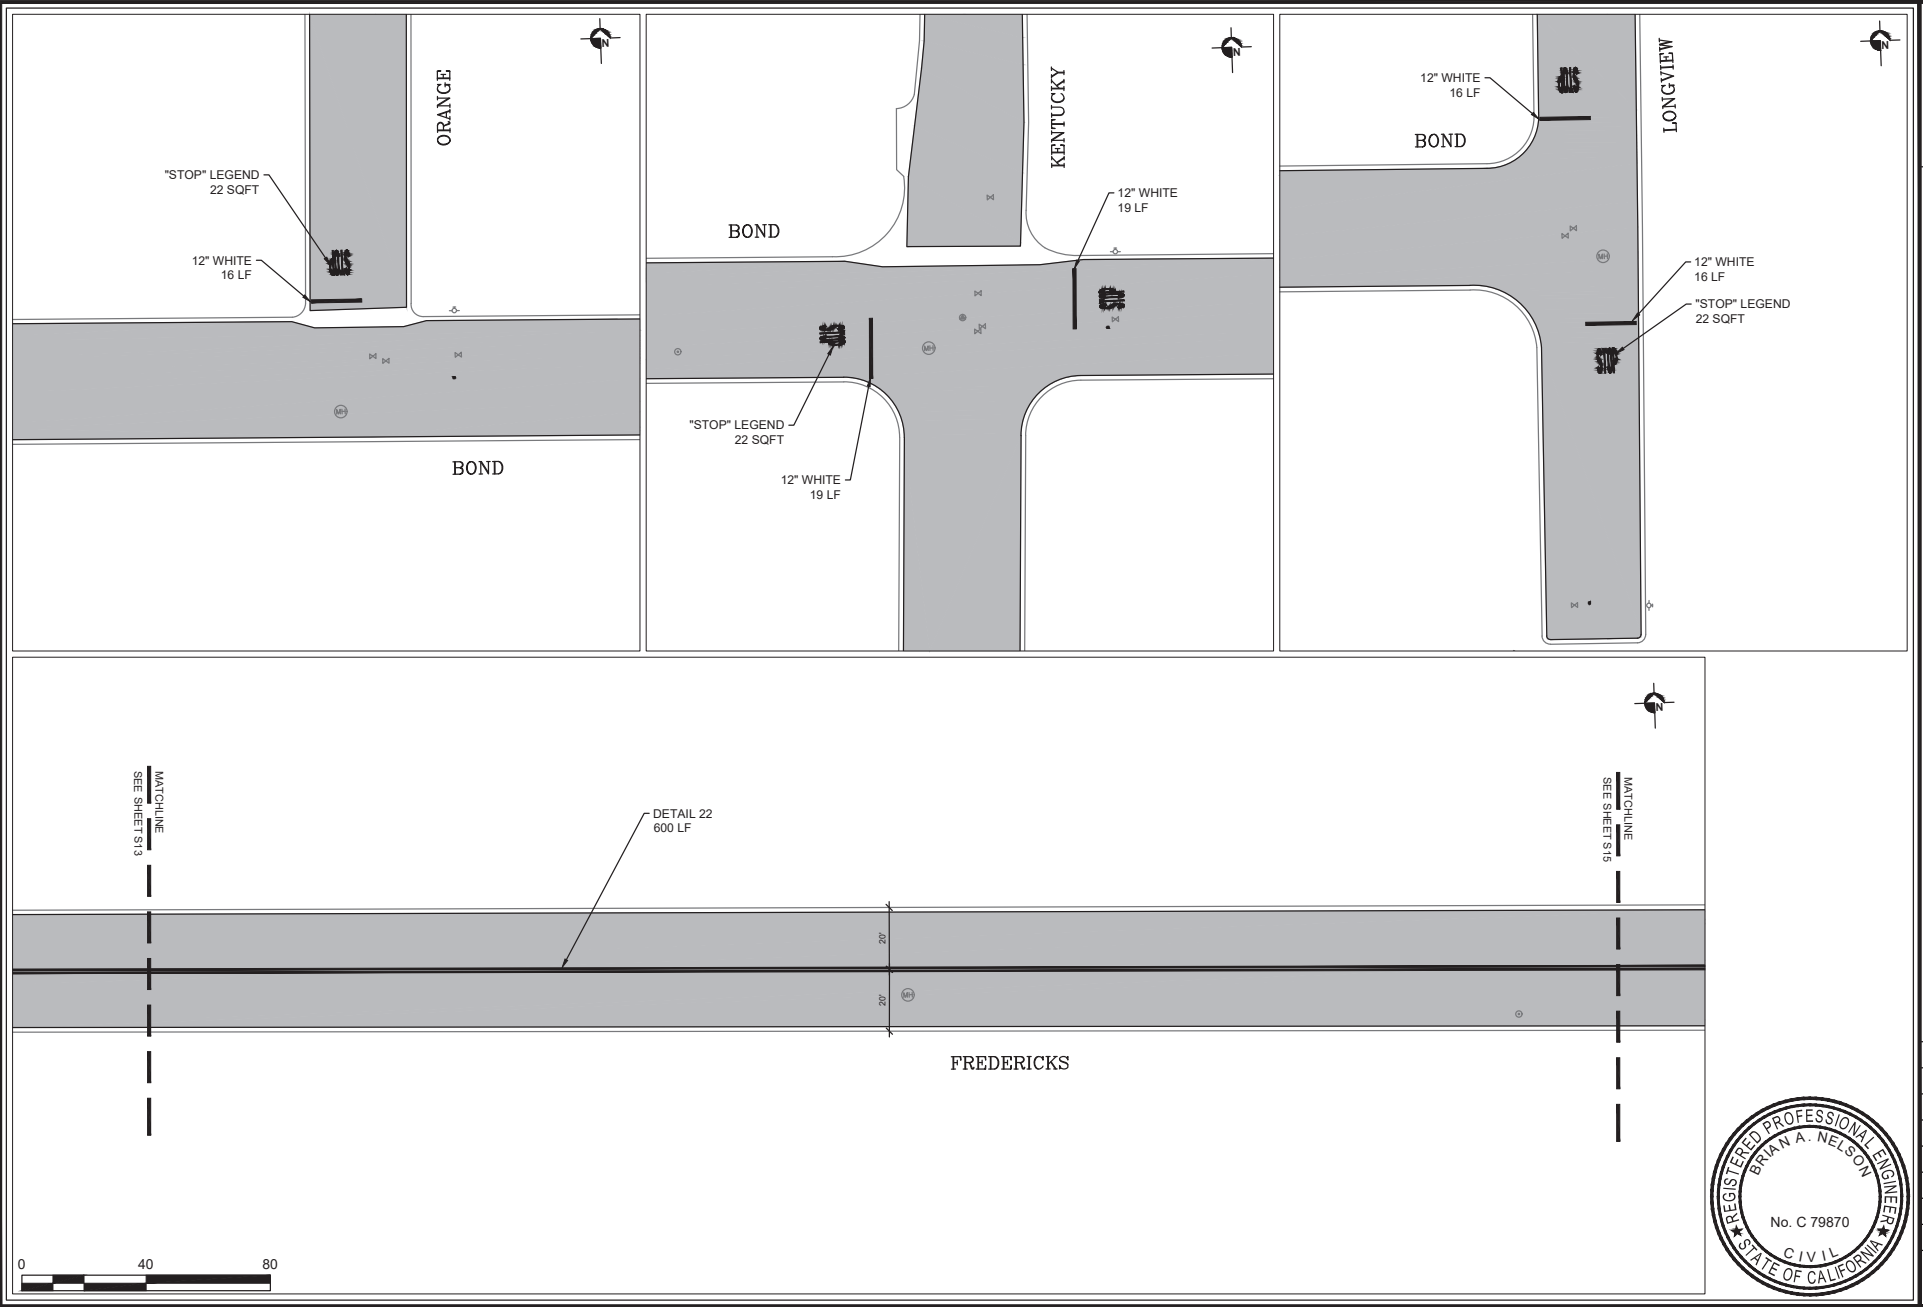

ROADWAY SEALING 2024

BOND, FREDERICKS

PROJECT TITLE

SHEET TITLE

DESIGNED BY:	NGN
DRAWN BY:	KH
CHECKED BY:	WBH
APPROVED BY:	BN
SCALE:	1" = 40'
DATE:	MAY 2024
CITY SPECIFICATION NO.:	2000615
PLAN FILE NO. / LOCATION:	
SHEET NO.:	






ROADWAY SEALING 2024

FREDERICKS, KENTUCKY

PROJECT TITLE

DESIGNED BY: NGN
DRAWN BY: KH
CHECKED BY: WBH
APPROVED BY: BN
SCALE: 1" = 40'
DATE: MAY 2024
CITY SPECIFICATION NO.: 2000615
PLAN FILE NO. / LOCATION:
SHEET NO.

S15 of 69

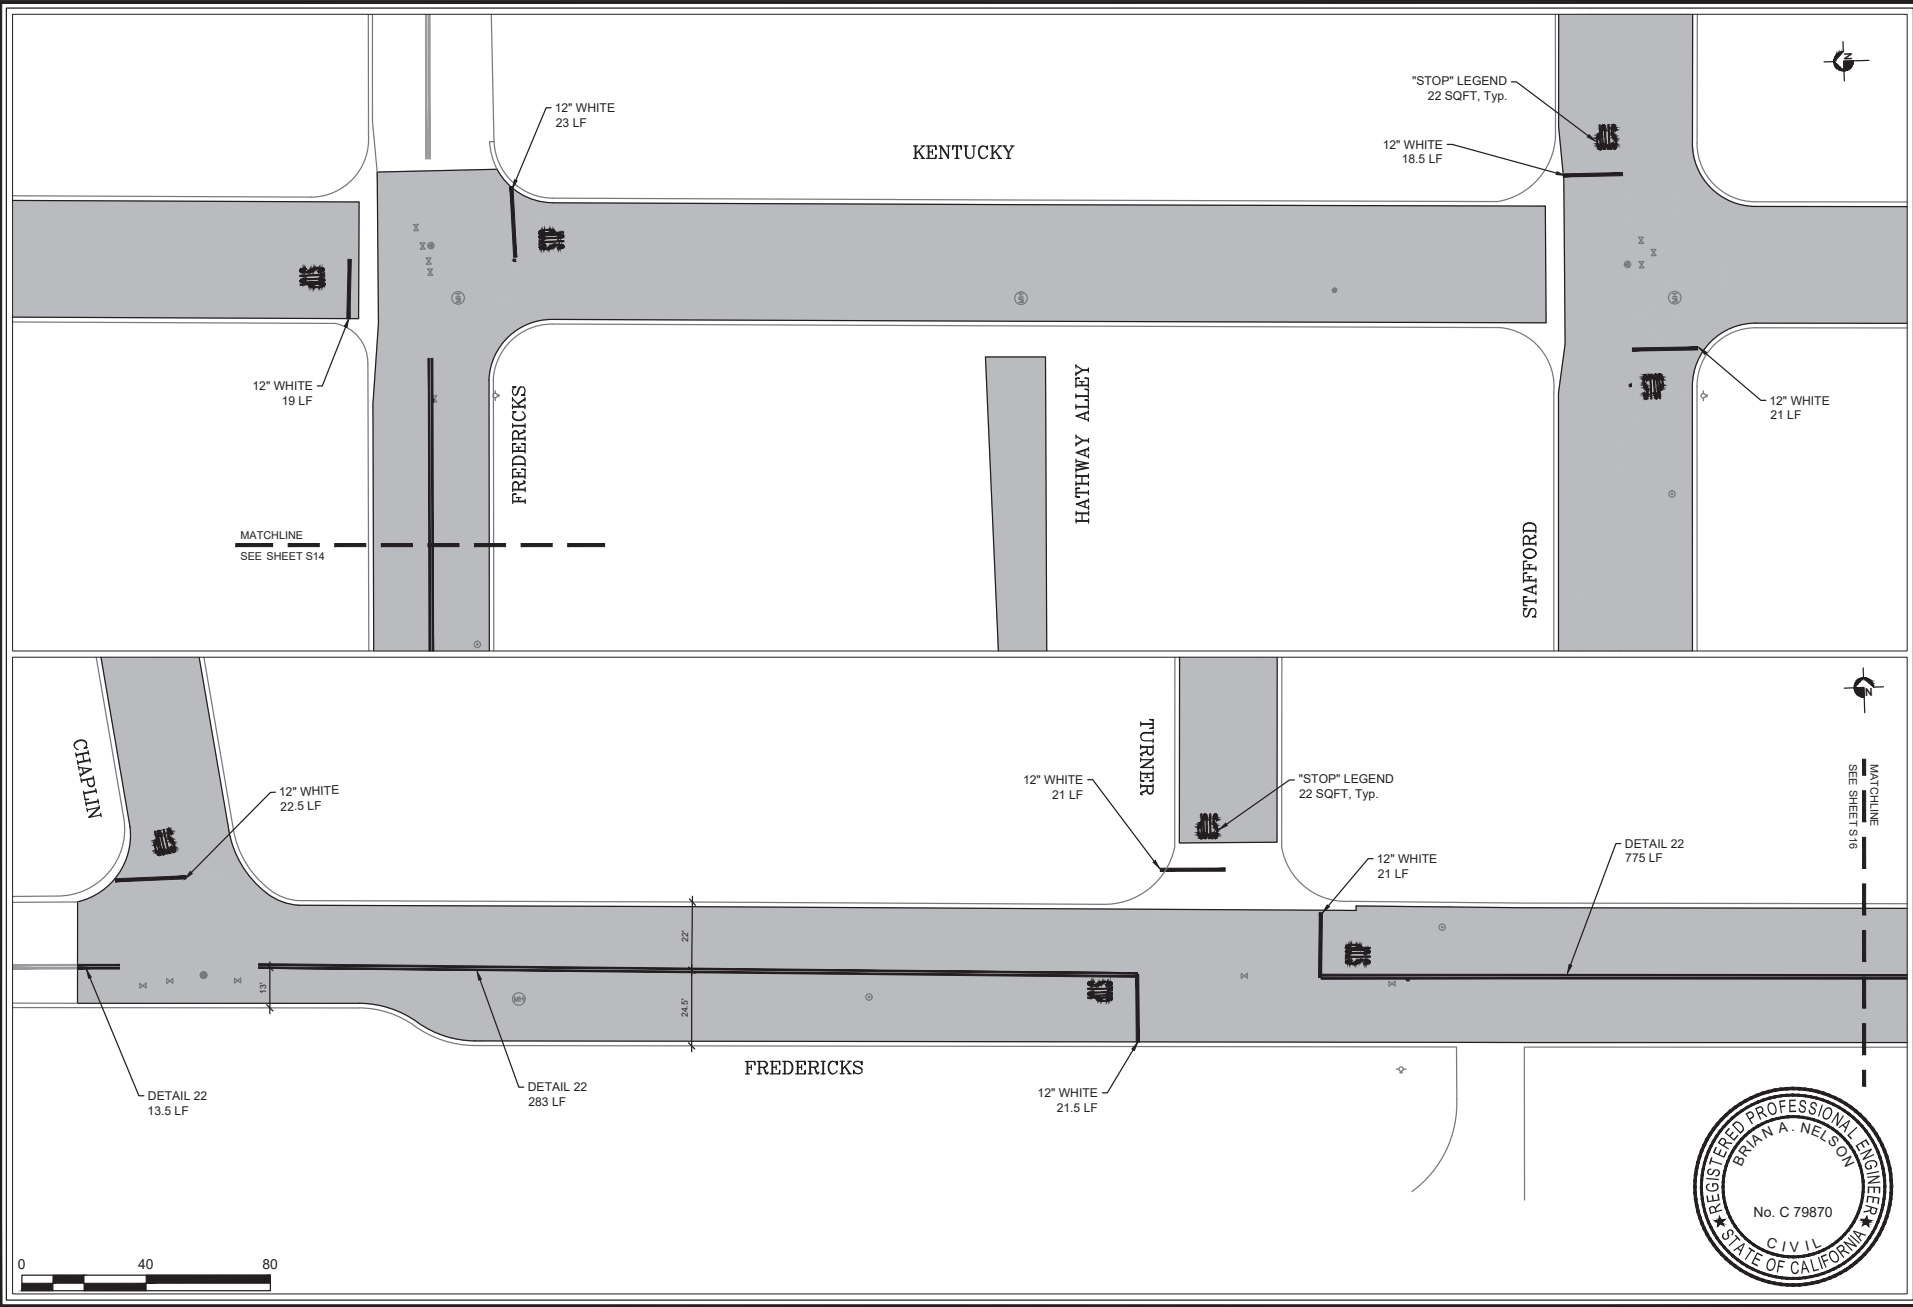



ROADWAY SEALING 2024



FREDERICKS, HOPE

PROJECT TITLE

SHEET TITLE

DESIGNED BY:	NGN
DRAWN BY:	KH
CHECKED BY:	WBH
APPROVED BY:	BN
SCALE:	1" = 40'
DATE:	MAY 2024
CITY SPECIFICATION NO.:	2000615
PLAN FILE NO. / LOCATION:	
SHEET NO.:	

S16 of 69

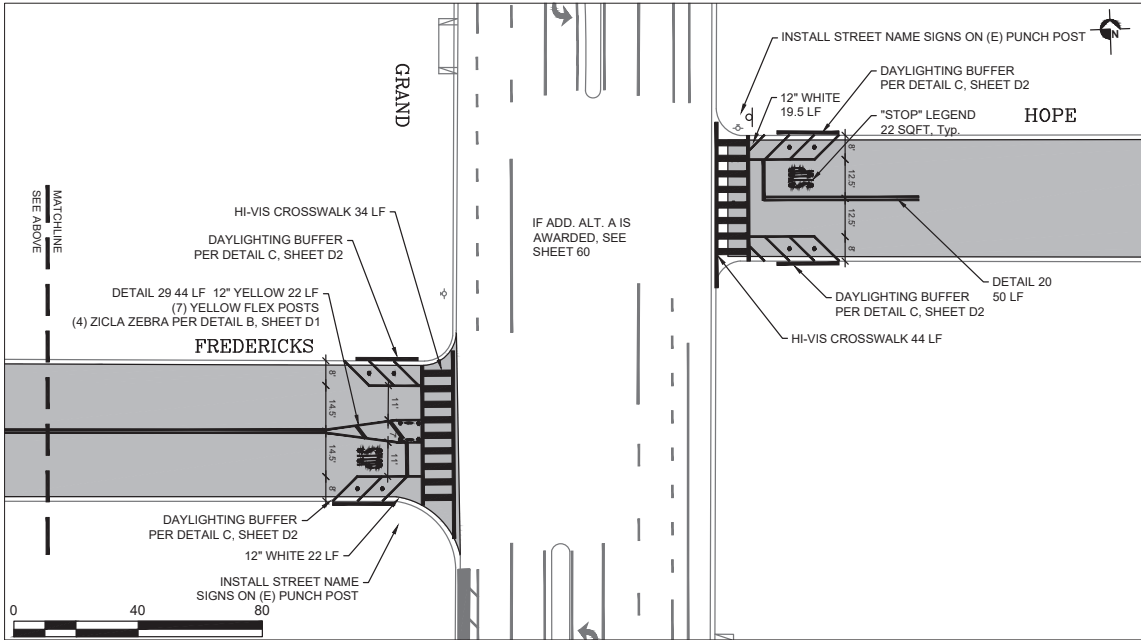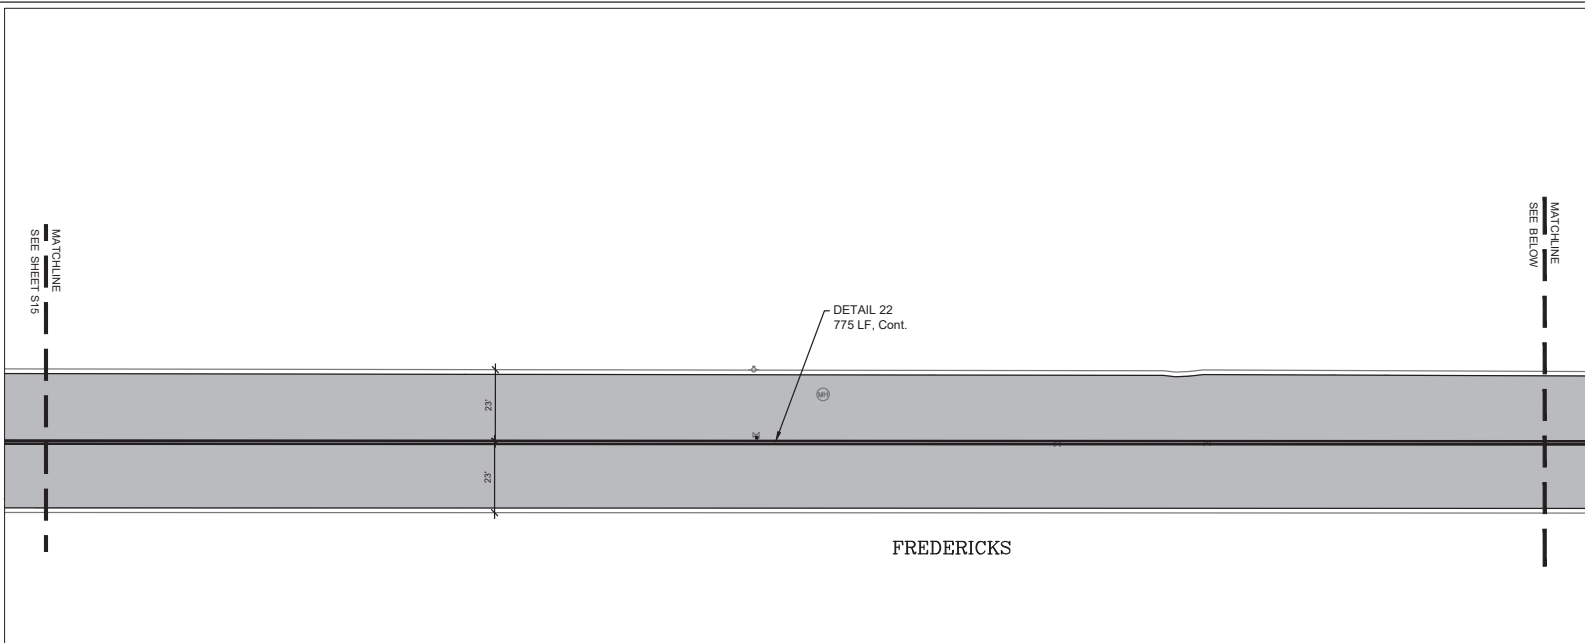



ROADWAY SEALING 2024

HAYS, McCOLLUM

PROJECT TITLE

DESIGNED BY:

DRAWN BY:

CHECKED BY:

APPROVED BY:

SCALE:

DATE:

CITY SPECIFICATION NO.:

PLAN FILE NO. / LOCATION:

SHEET NO.:

1" = 40'

MAY 2024

2000615









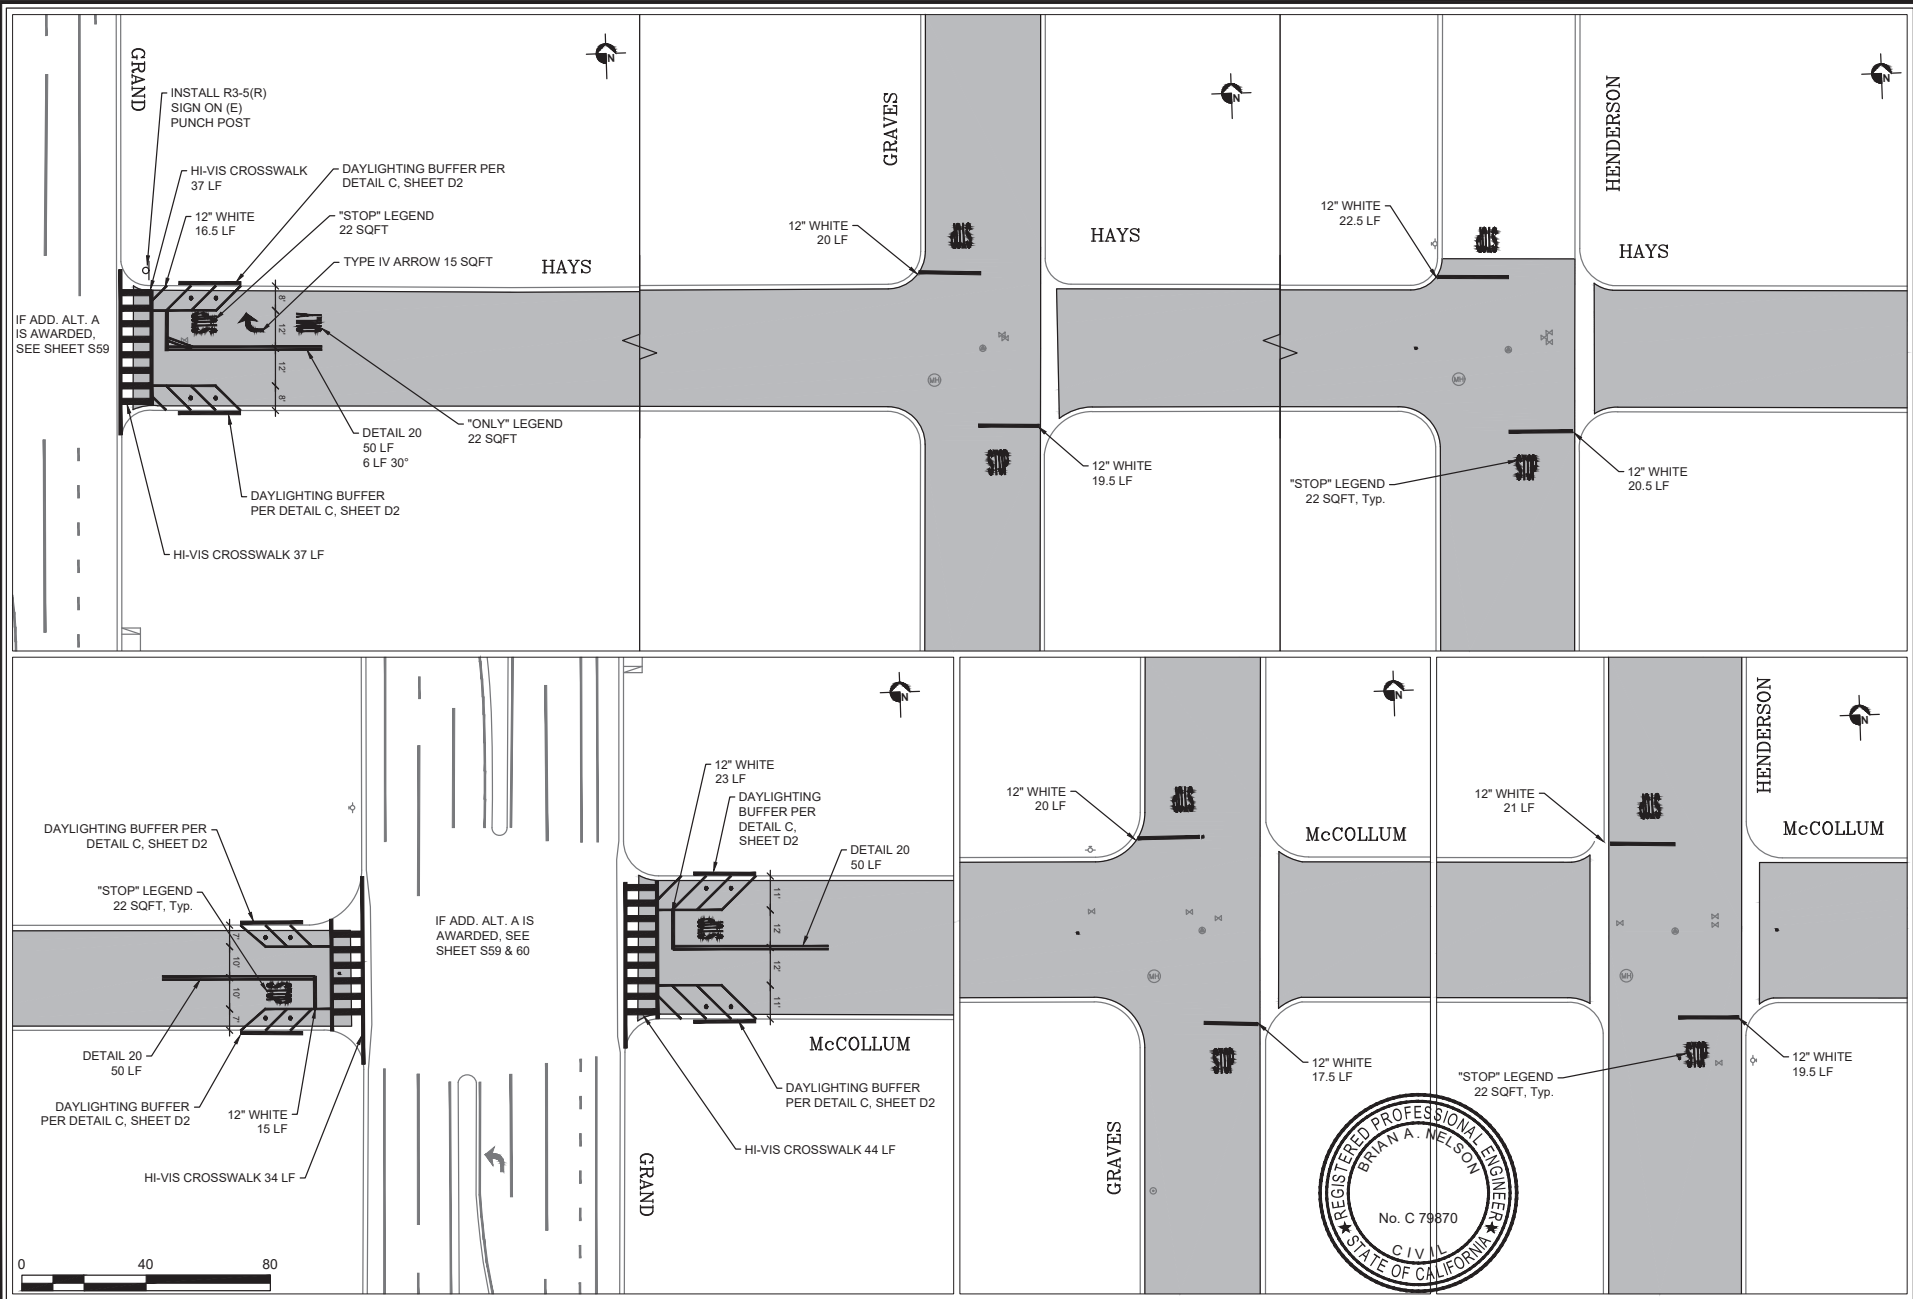

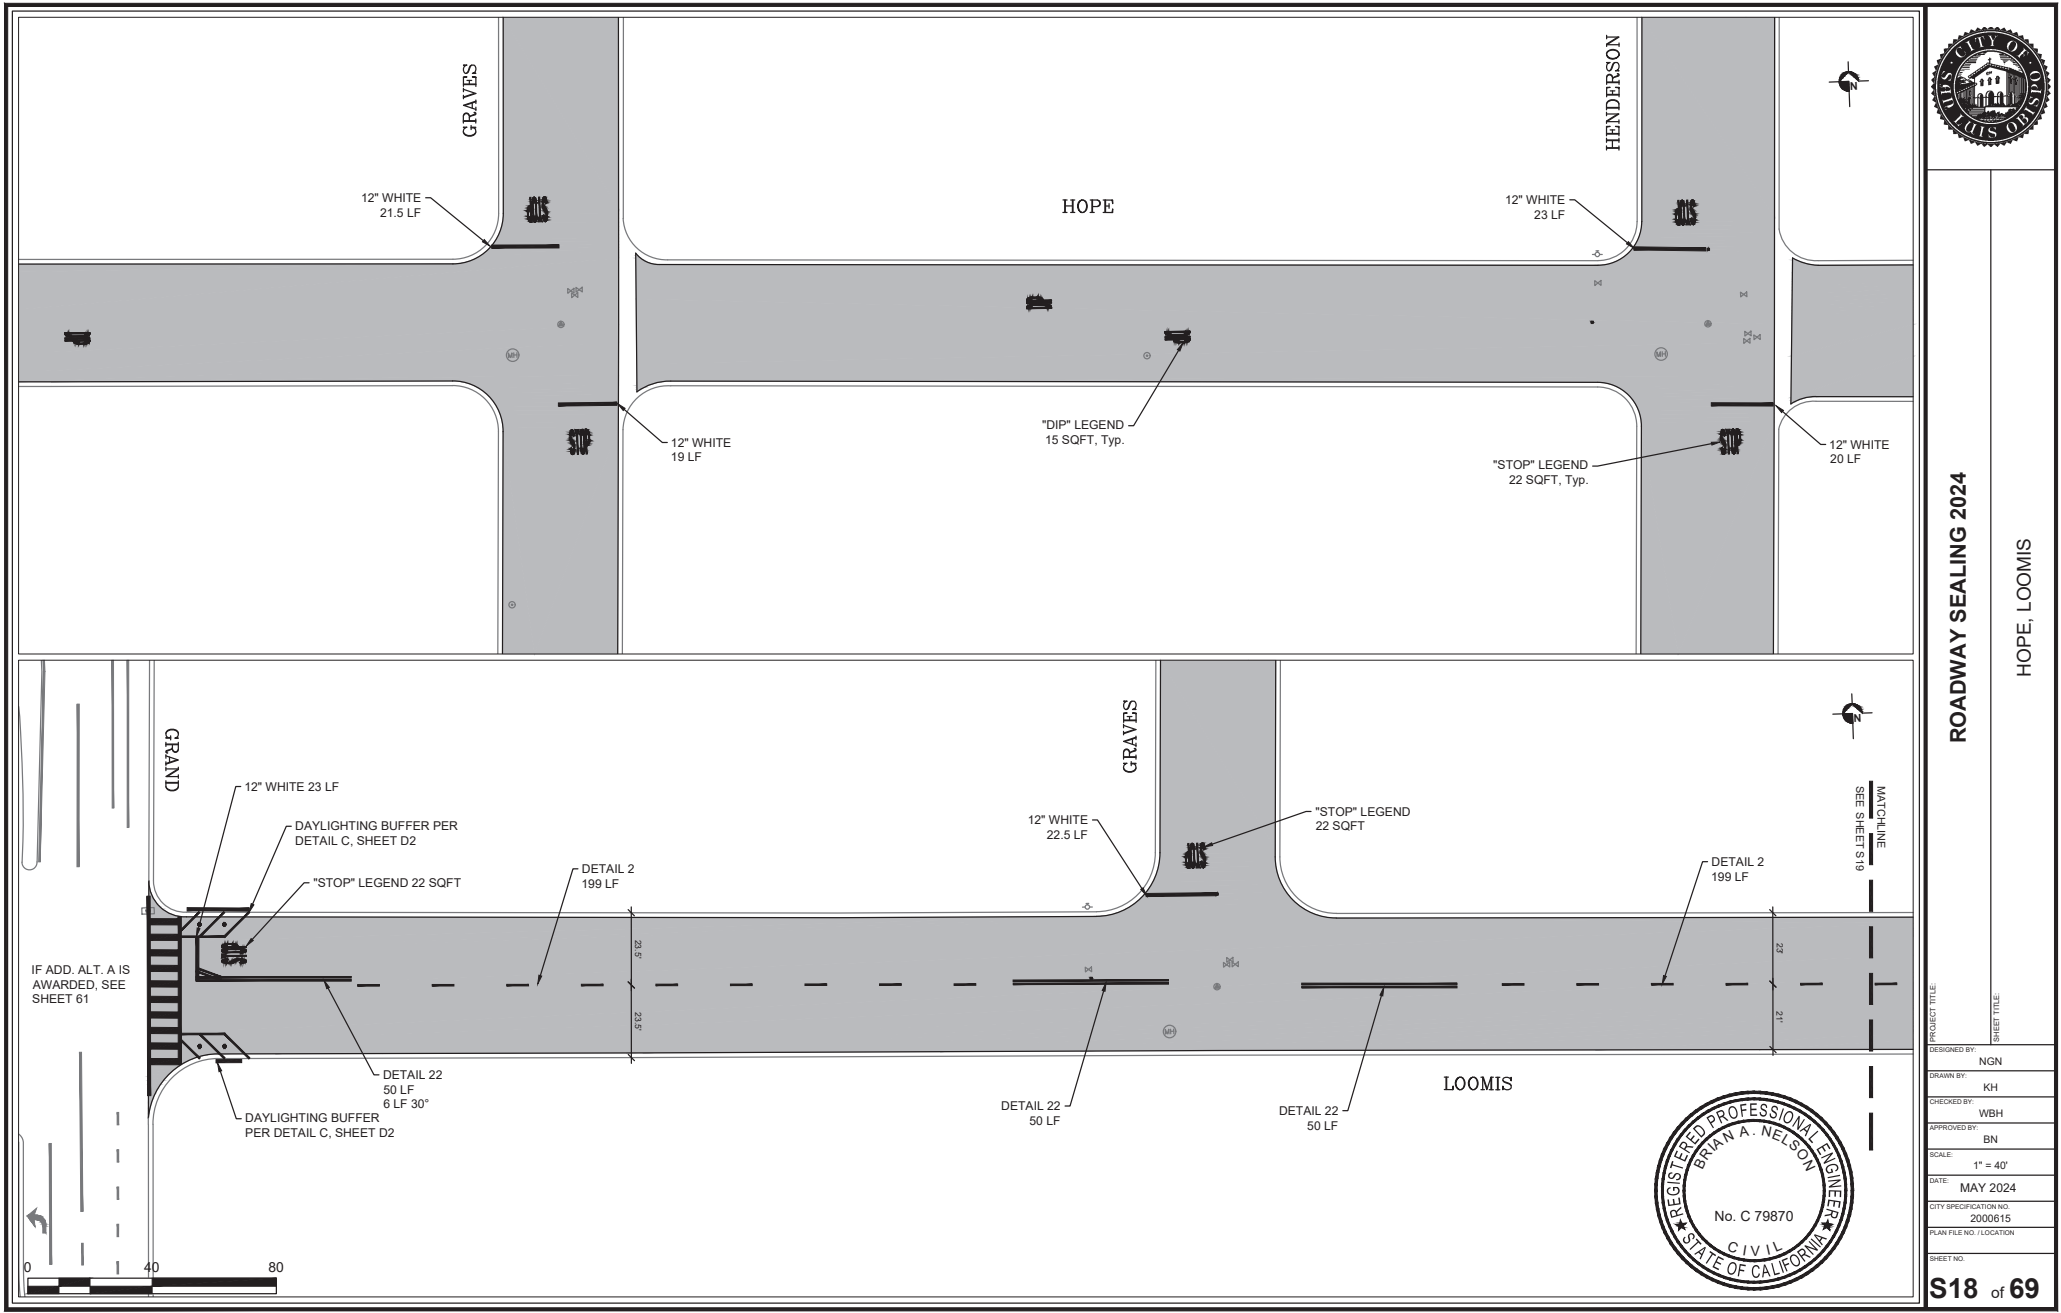

ROADWAY SEALING 2024

HOPE, LOOMIS

PROJECT TITLE

SHEET TITLE

DESIGNED BY:	NGN
DRAWN BY:	KH
CHECKED BY:	WBH
APPROVED BY:	BN
SCALE:	1" = 40'
DATE:	MAY 2024
CITY SPECIFICATION NO.:	2000615
PLAN FILE NO. / LOCATION:	
SHEET NO.:	

S18 of 69





ROADWAY SEALING 2024

LOOMIS

PROJECT TITLE

DESIGNED BY:

NGN

DRAWN BY:

KH

CHECKED BY:

WBH

APPROVED BY:

BN

SCALE:

1" = 40'

DATE:

MAY 2024

CITY SPECIFICATION NO.:


2000615

PLAN FILE NO. / LOCATION

SHEET NO.

S19

of 69

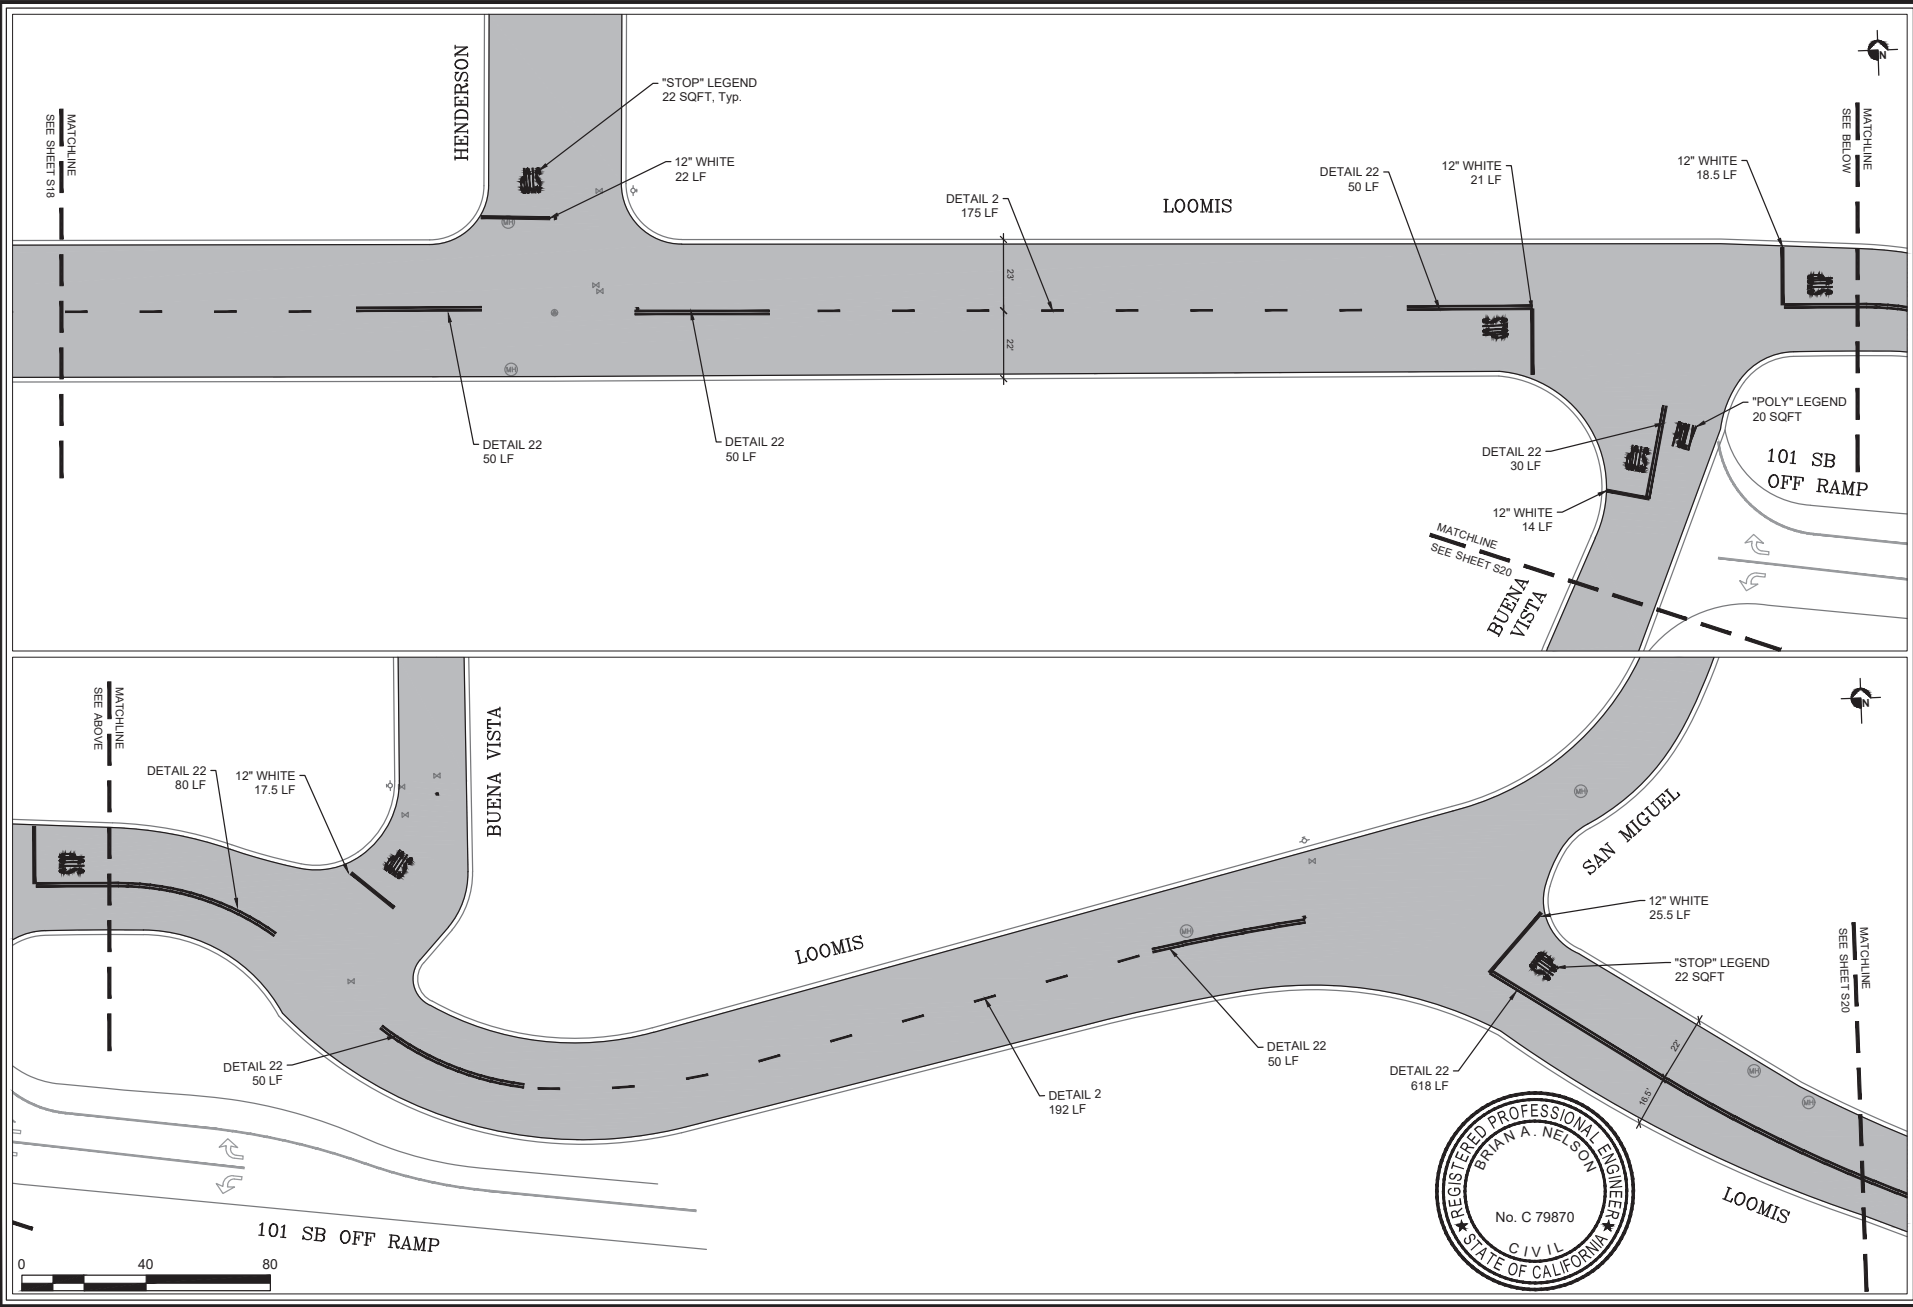



ROADWAY SEALING 2024

LOOMIS, BUENA VISTA

PROJECT TITLE

DESIGNED BY: NGN

DRAWN BY: KH

CHECKED BY: WBH

APPROVED BY: BN

SCALE: 1" = 40'



DATE: MAY 2024




CITY SPECIFICATION NO. 2000615

PLAN FILE NO. / LOCATION

SHEET NO.

S20 of 69

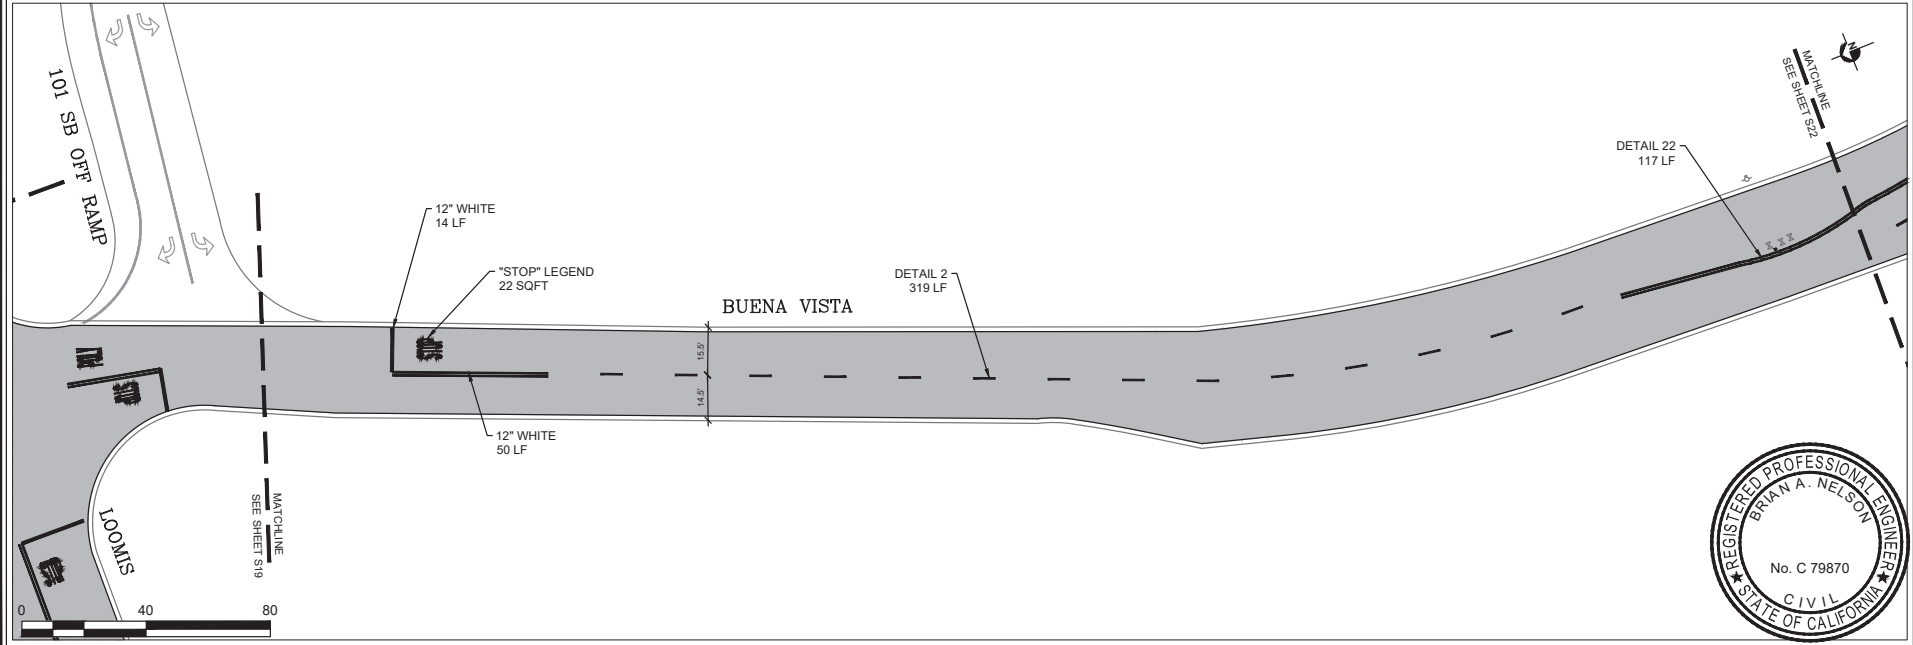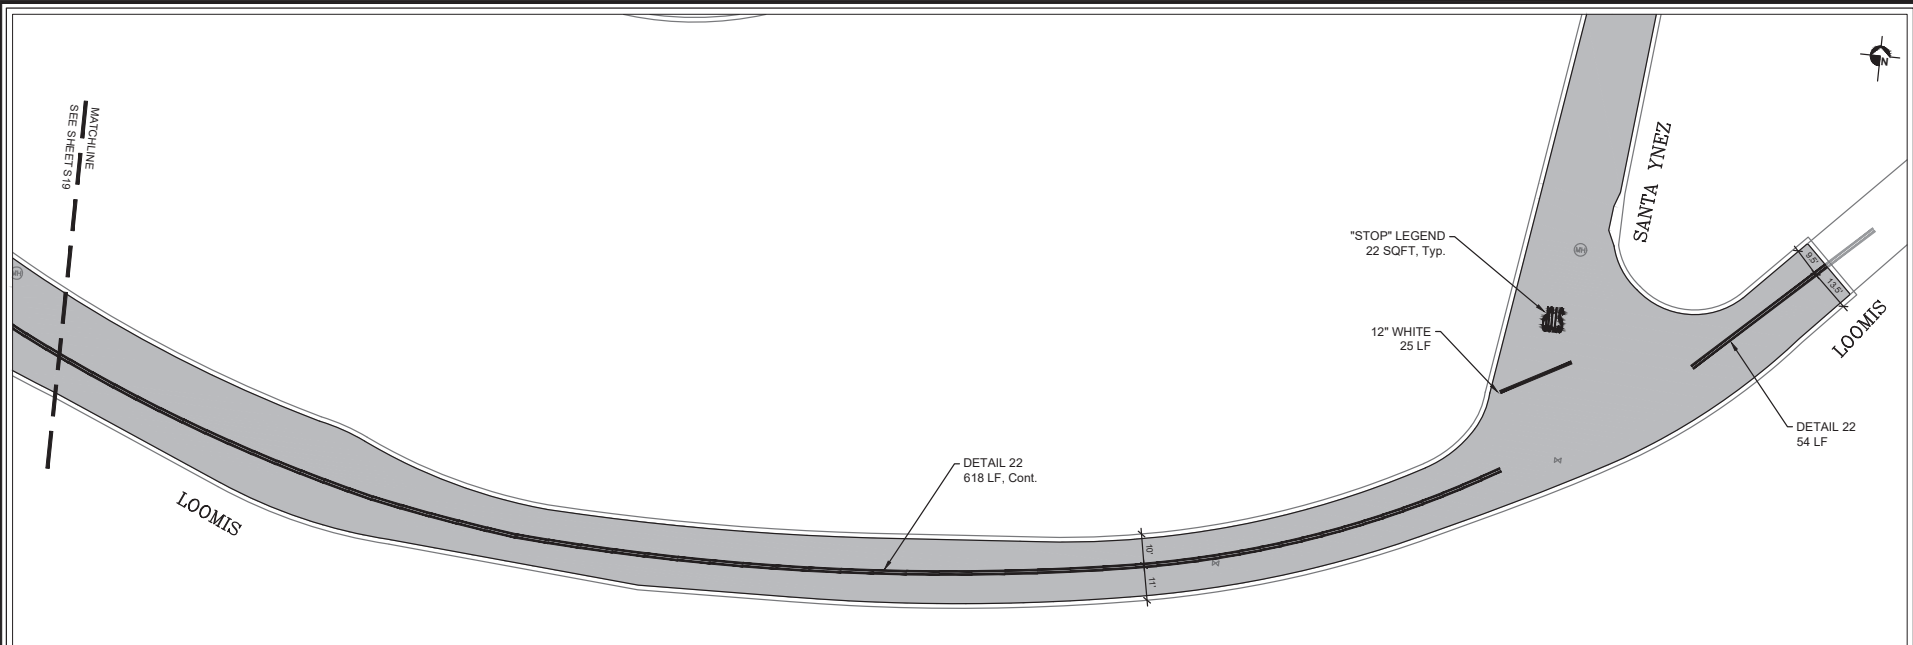

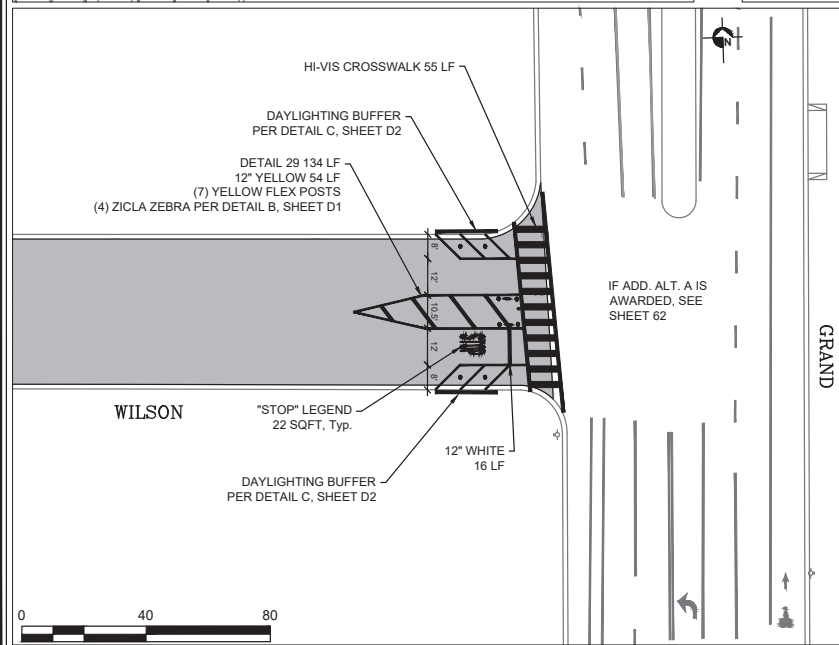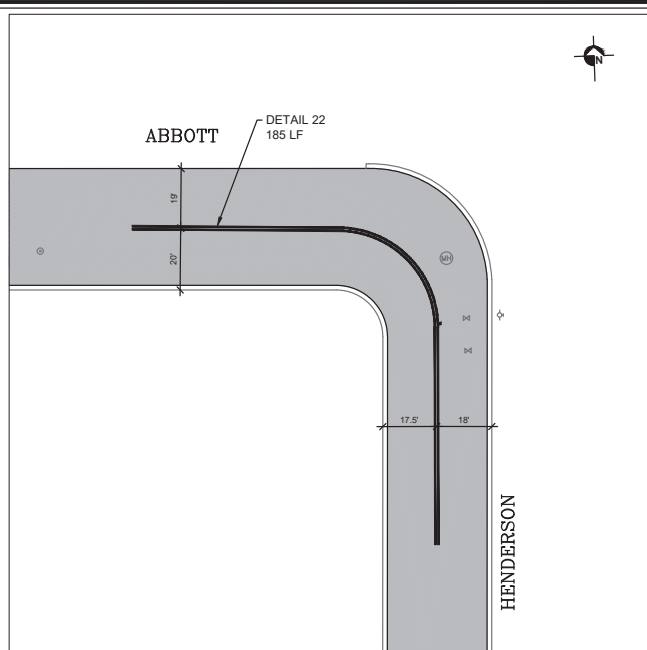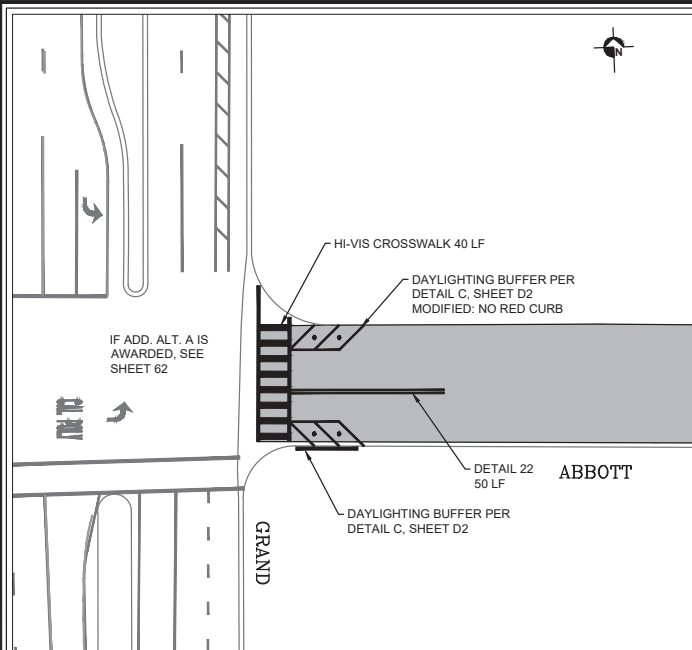

ROADWAY SEALING 2024

ABBOTT, WILSON

PROJECT TITLE	
DESIGNED BY	NGN
DRAWN BY	KH
CHECKED BY	WBH
APPROVED BY	BN
SCALE	1" = 40'
DATE	MAY 2024
CITY SPECIFICATION NO.	2000615
PLAN FILE NO. / LOCATION	
SHEET NO.	





ROADWAY SEALING 2024


GARFIELD

PROJECT TITLE

DESIGNED BY: NGN
DRAWN BY: KH
CHECKED BY: WBH
APPROVED BY: BN
SCALE: 1" = 40'
DATE: MAY 2024
CITY SPECIFICATION NO.: 2000615
PLAN FILE NO. / LOCATION:
SHEET NO.

S22 of 69

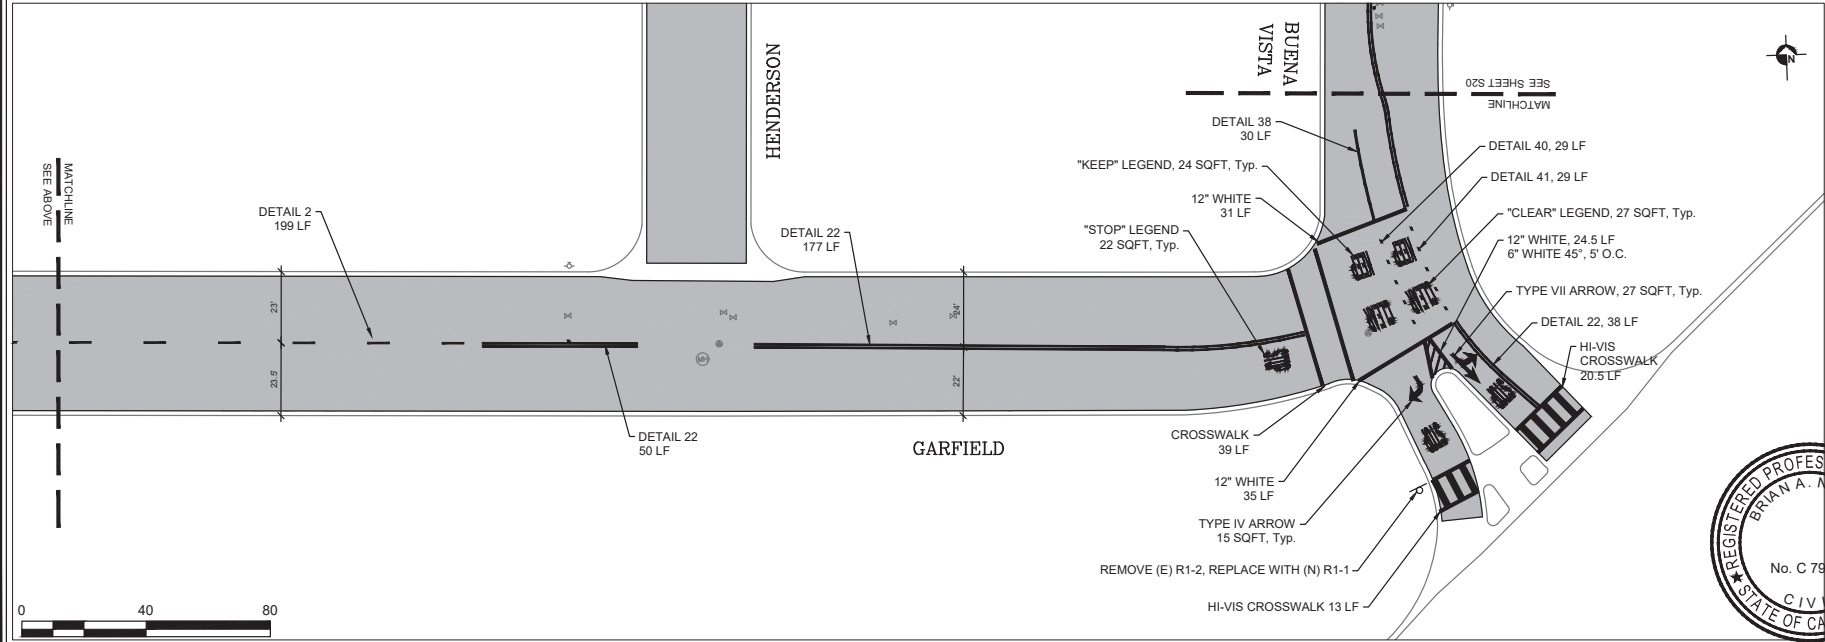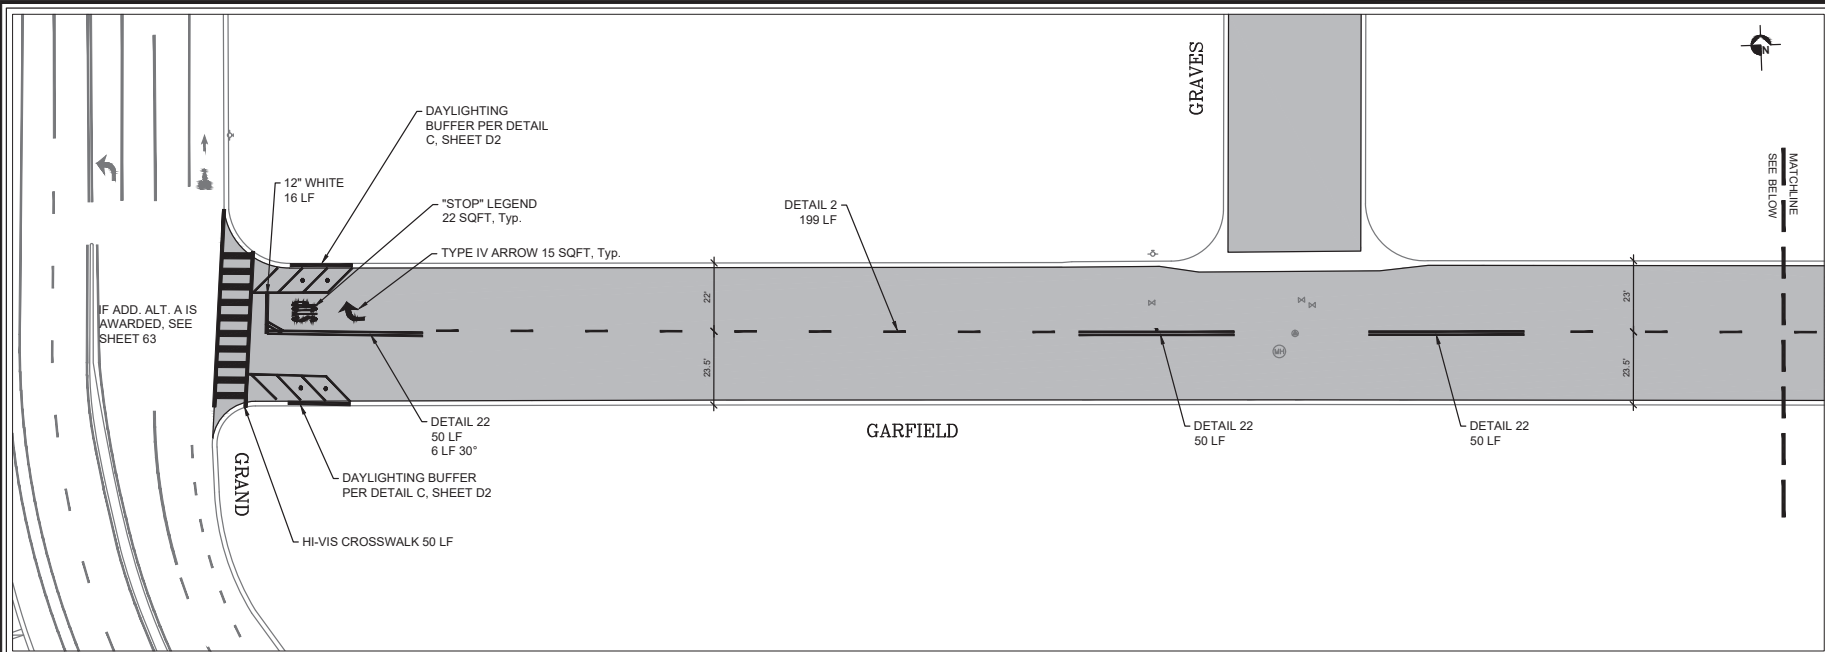

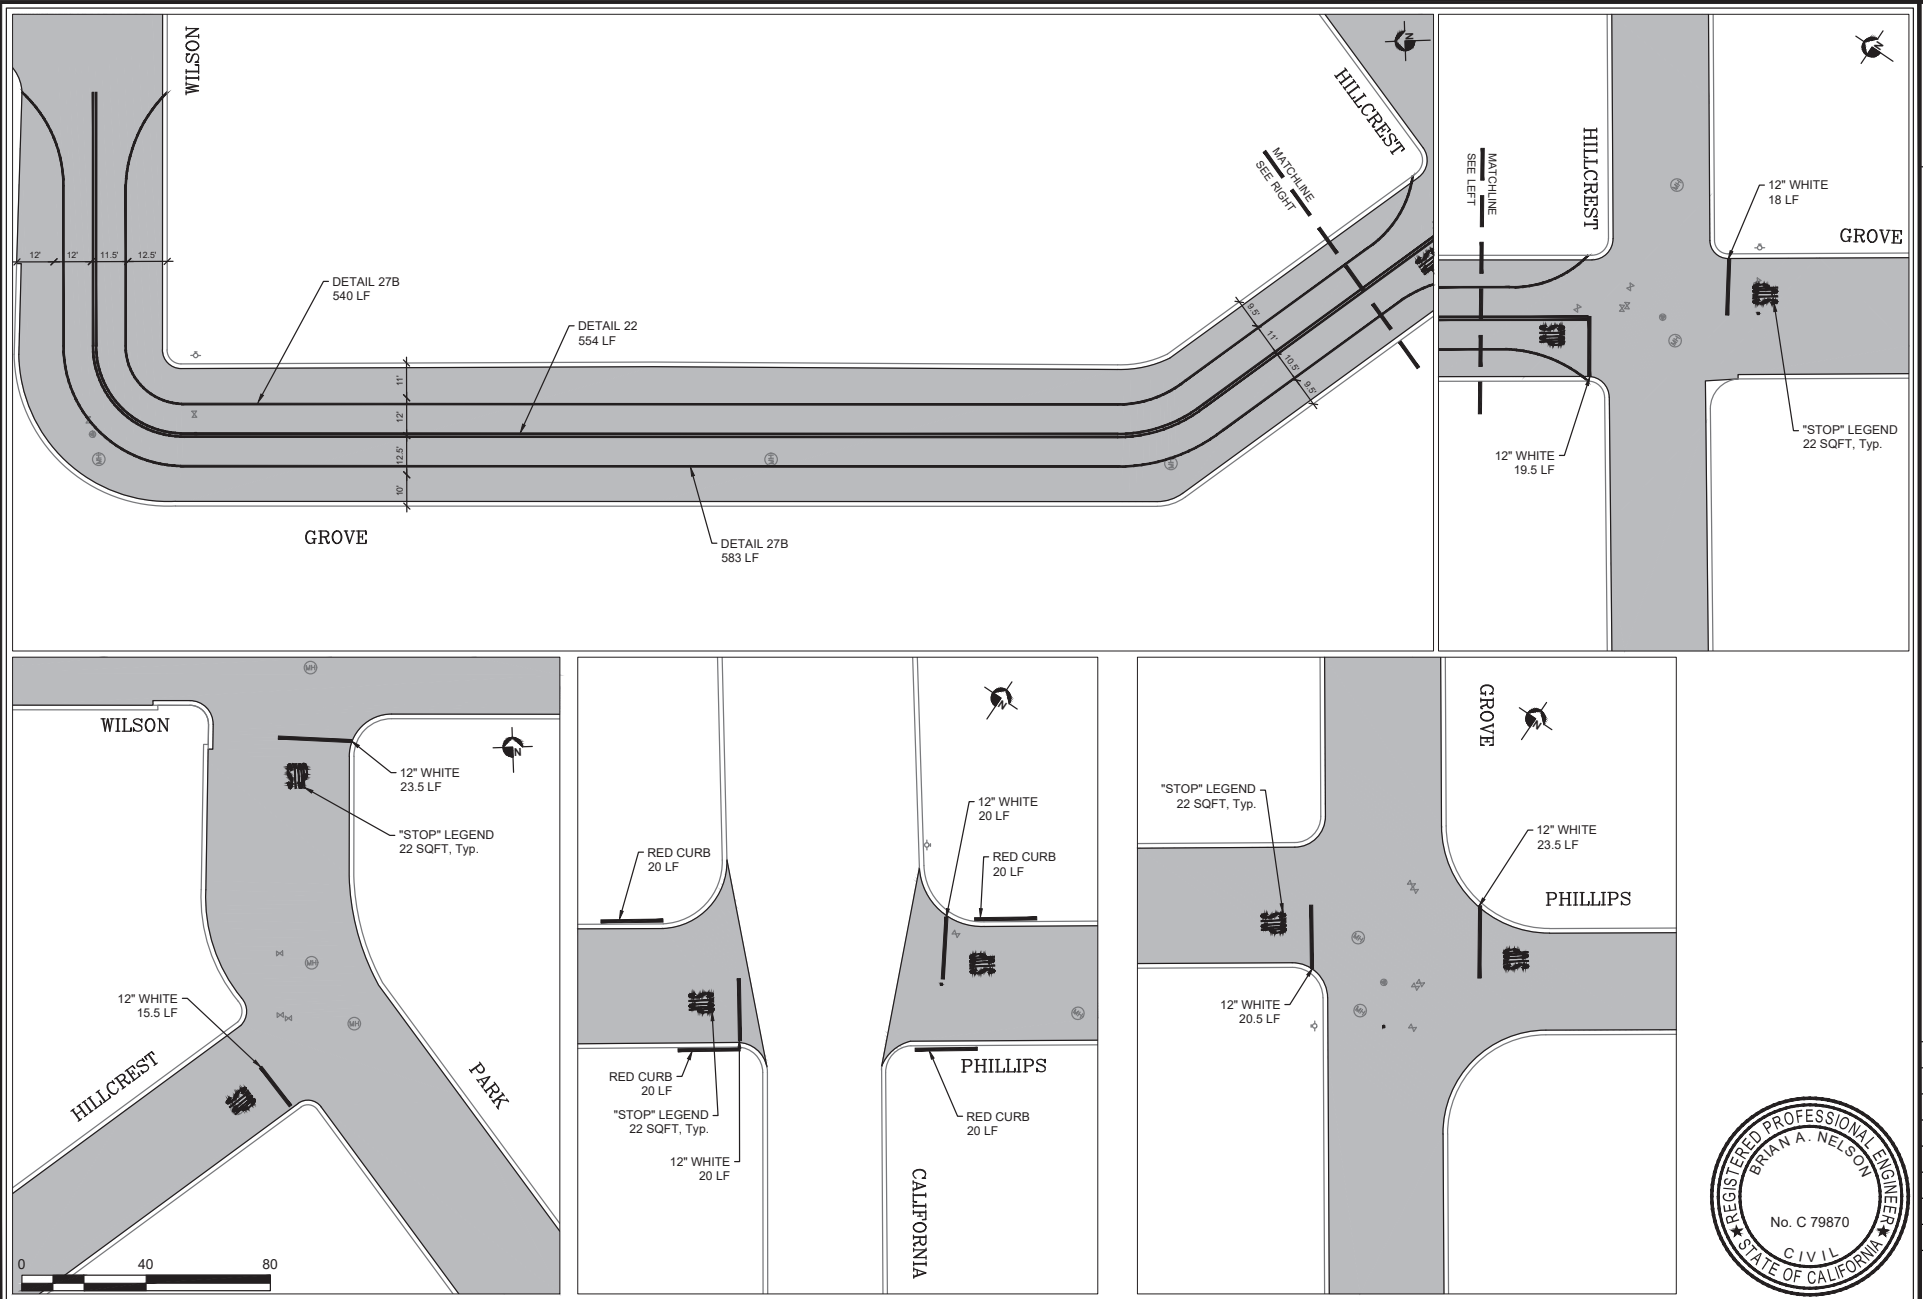

ROADWAY SEALING 2024

GROVE, PHILLIPS

PROJECT TITLE

DESIGNED BY:

DRAWN BY:

CHECKED BY:

APPROVED BY:

SCALE:

DATE:

CITY SPECIFICATION NO.:

PLAN FILE NO. / LOCATION:

SHEET NO.:

SHEET TITLE

NGN

KH

WBH

BN

1" = 40'

MAY 2024

2000615





ROADWAY SEALING 2024

WALNUT, TORO


PROJECT TITLE

DESIGNED BY: NGN
DRAWN BY: KH
CHECKED BY: WBH
APPROVED BY: BN

SCALE: 1" = 40'
DATE: MAY 2024
CITY SPECIFICATION NO.: 2000615
PLAN FILE NO. / LOCATION:

SHEET NO.

S24 of 69

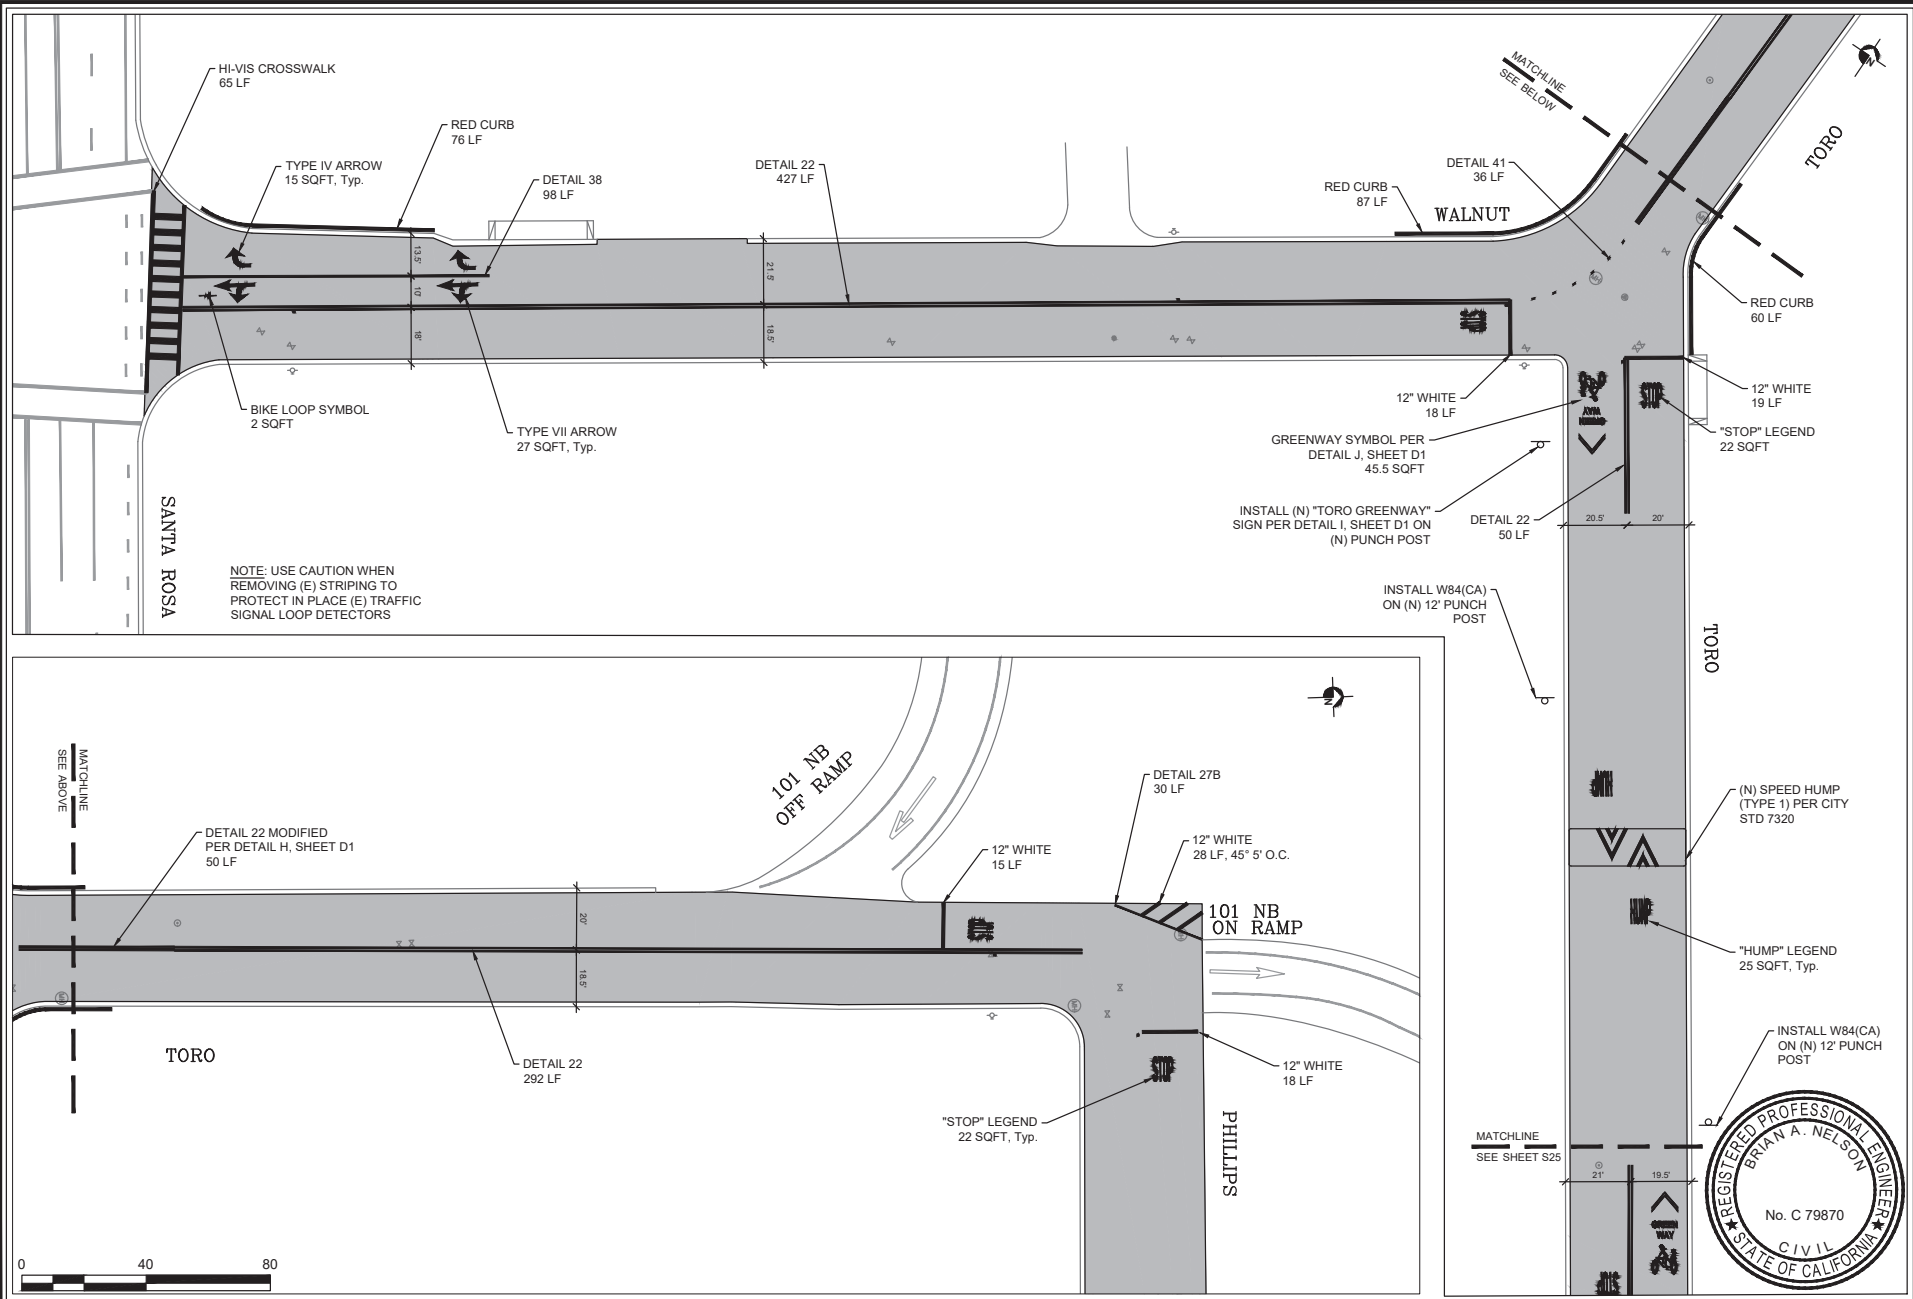



ROADWAY SEALING 2024

PEACH

PROJECT TITLE

SHEET TITLE

DESIGNED BY: NGN

DRAWN BY: KH

CHECKED BY: WBH

APPROVED BY: BN

SCALE: 1" = 40'

DATE: MAY 2024


CITY SPECIFICATION NO. 2000615



PLAN FILE NO. / LOCATION

SHEET NO.

S25

of 69

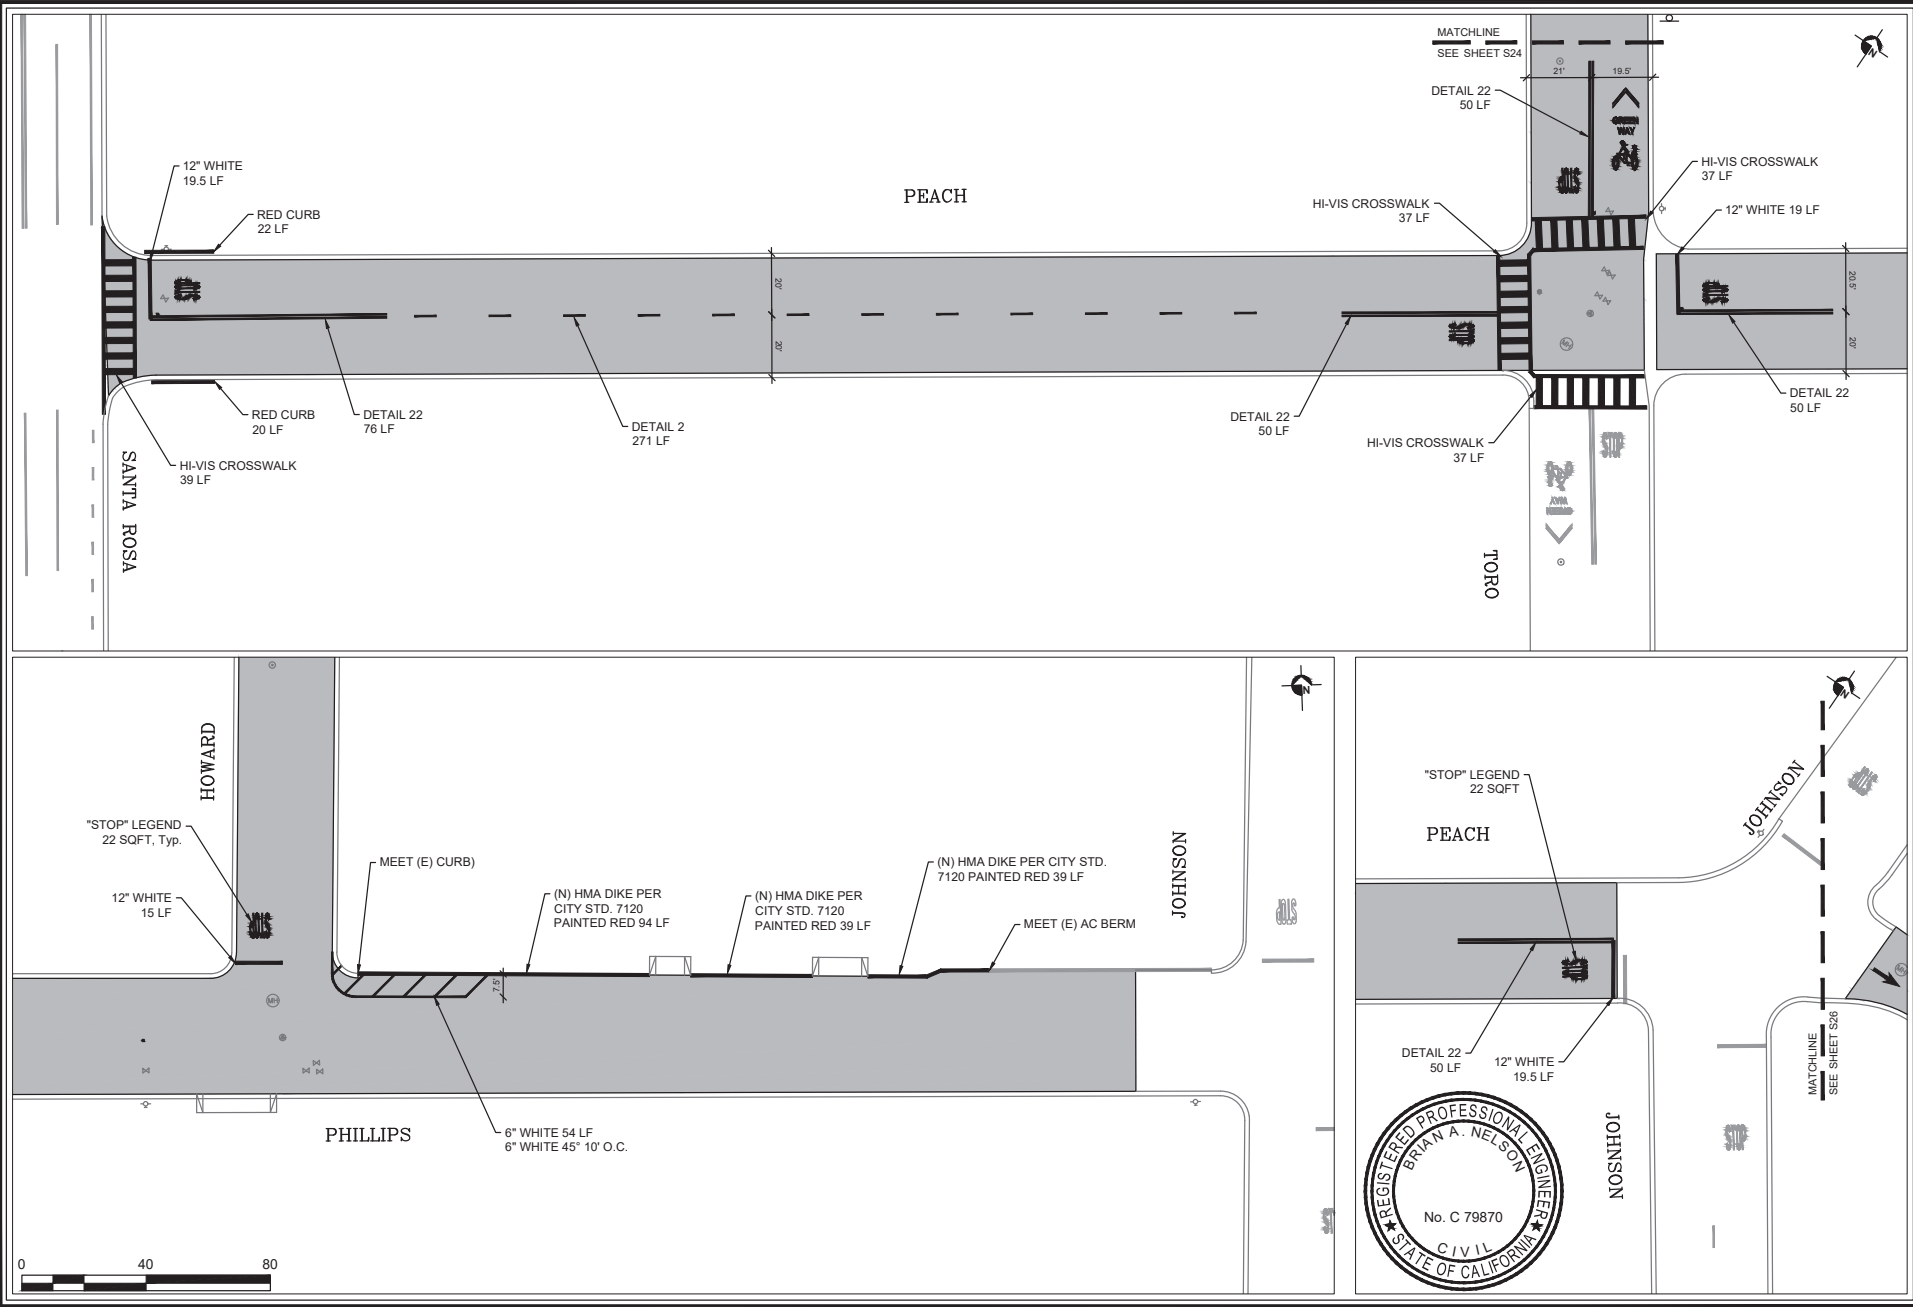

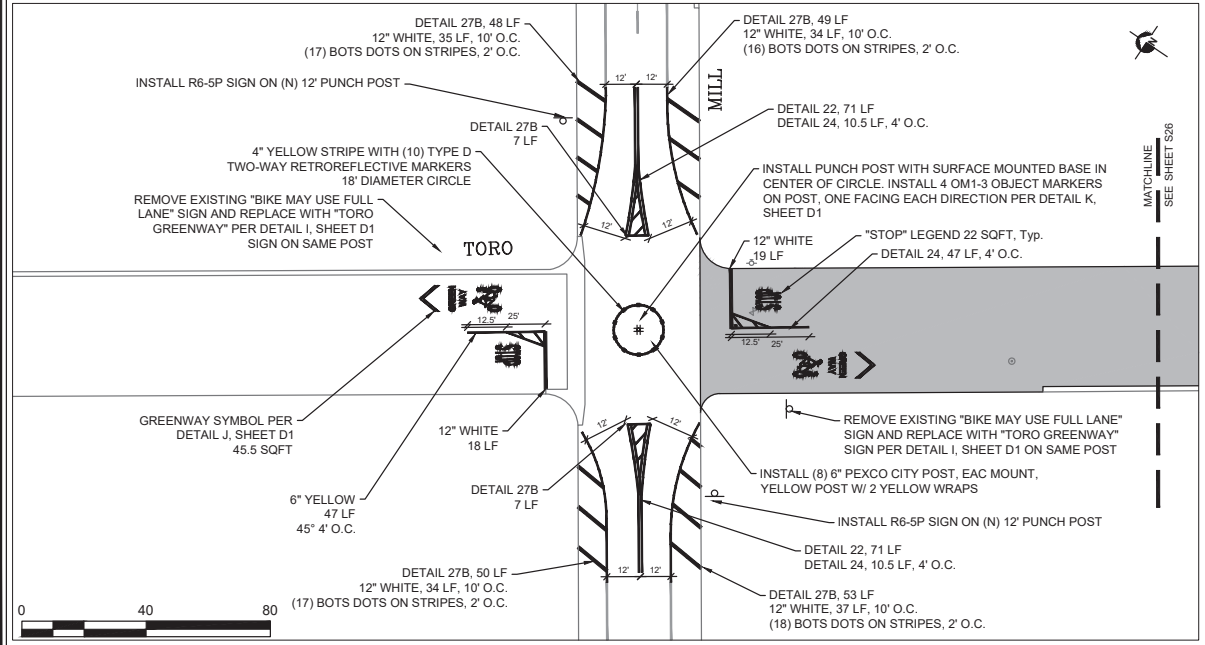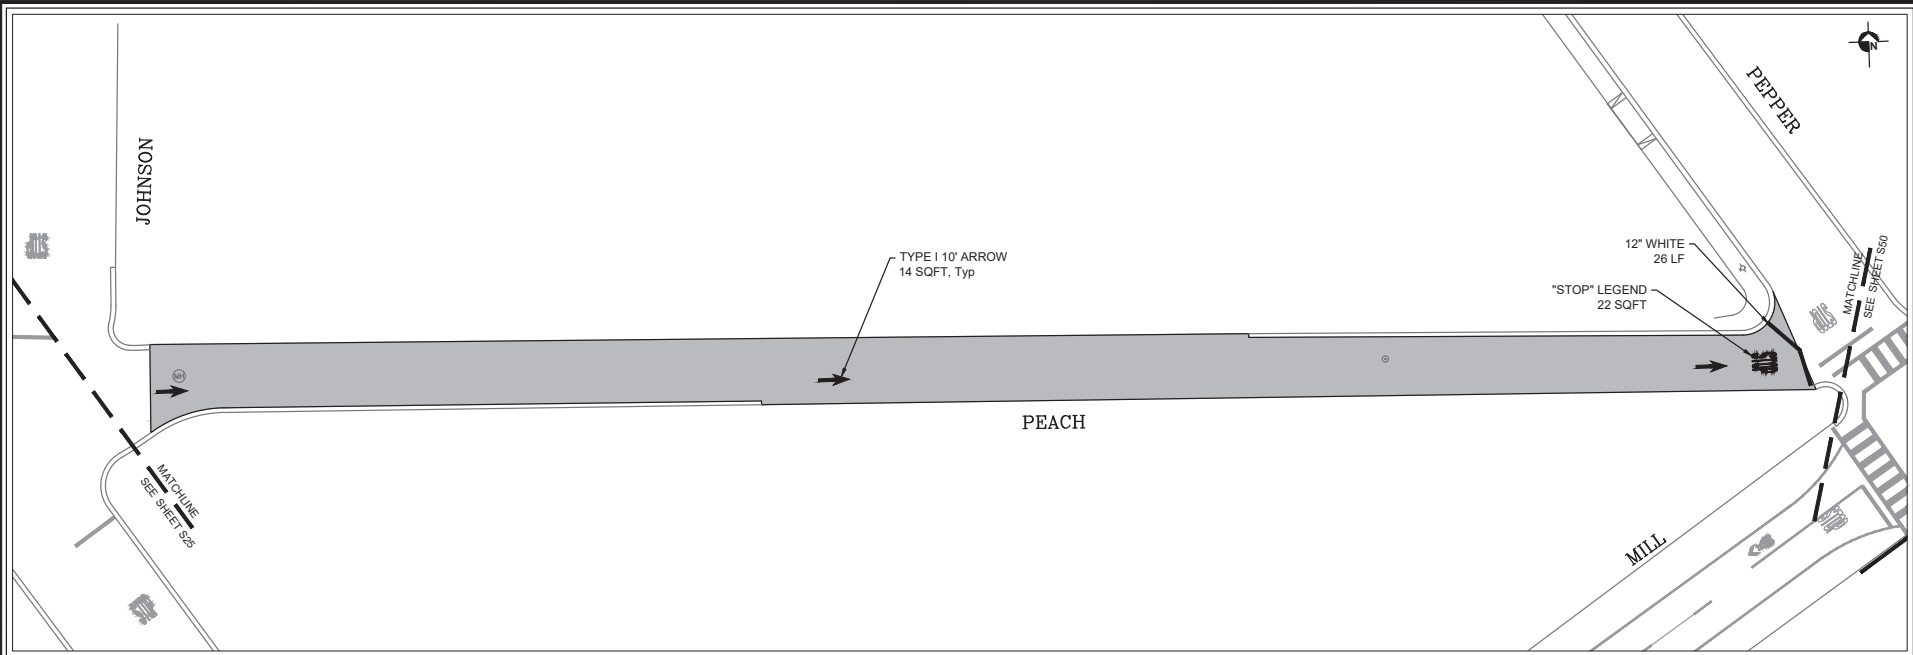

ROADWAY SEALING 2024

PEACH

PROJECT TITLE	
DESIGNED BY	NGN
DRAWN BY	KH
CHECKED BY	WBH
APPROVED BY	BN
SCALE	1" = 40'
DATE	MAY 2024
CITY SPECIFICATION NO.	2000615
PLAN FILE NO. / LOCATION	
SHEET NO.	



ROADWAY SEALING 2024

PALM

PROJECT TITLE

SHEET TITLE

DESIGNED BY: NGN

DRAWN BY: KH

CHECKED BY: WBH

APPROVED BY: BN

SCALE: 1" = 40'


DATE: MAY 2024


CITY SPECIFICATION NO. 2000615

PLAN FILE NO. / LOCATION

SHEET NO.

S27 of 69

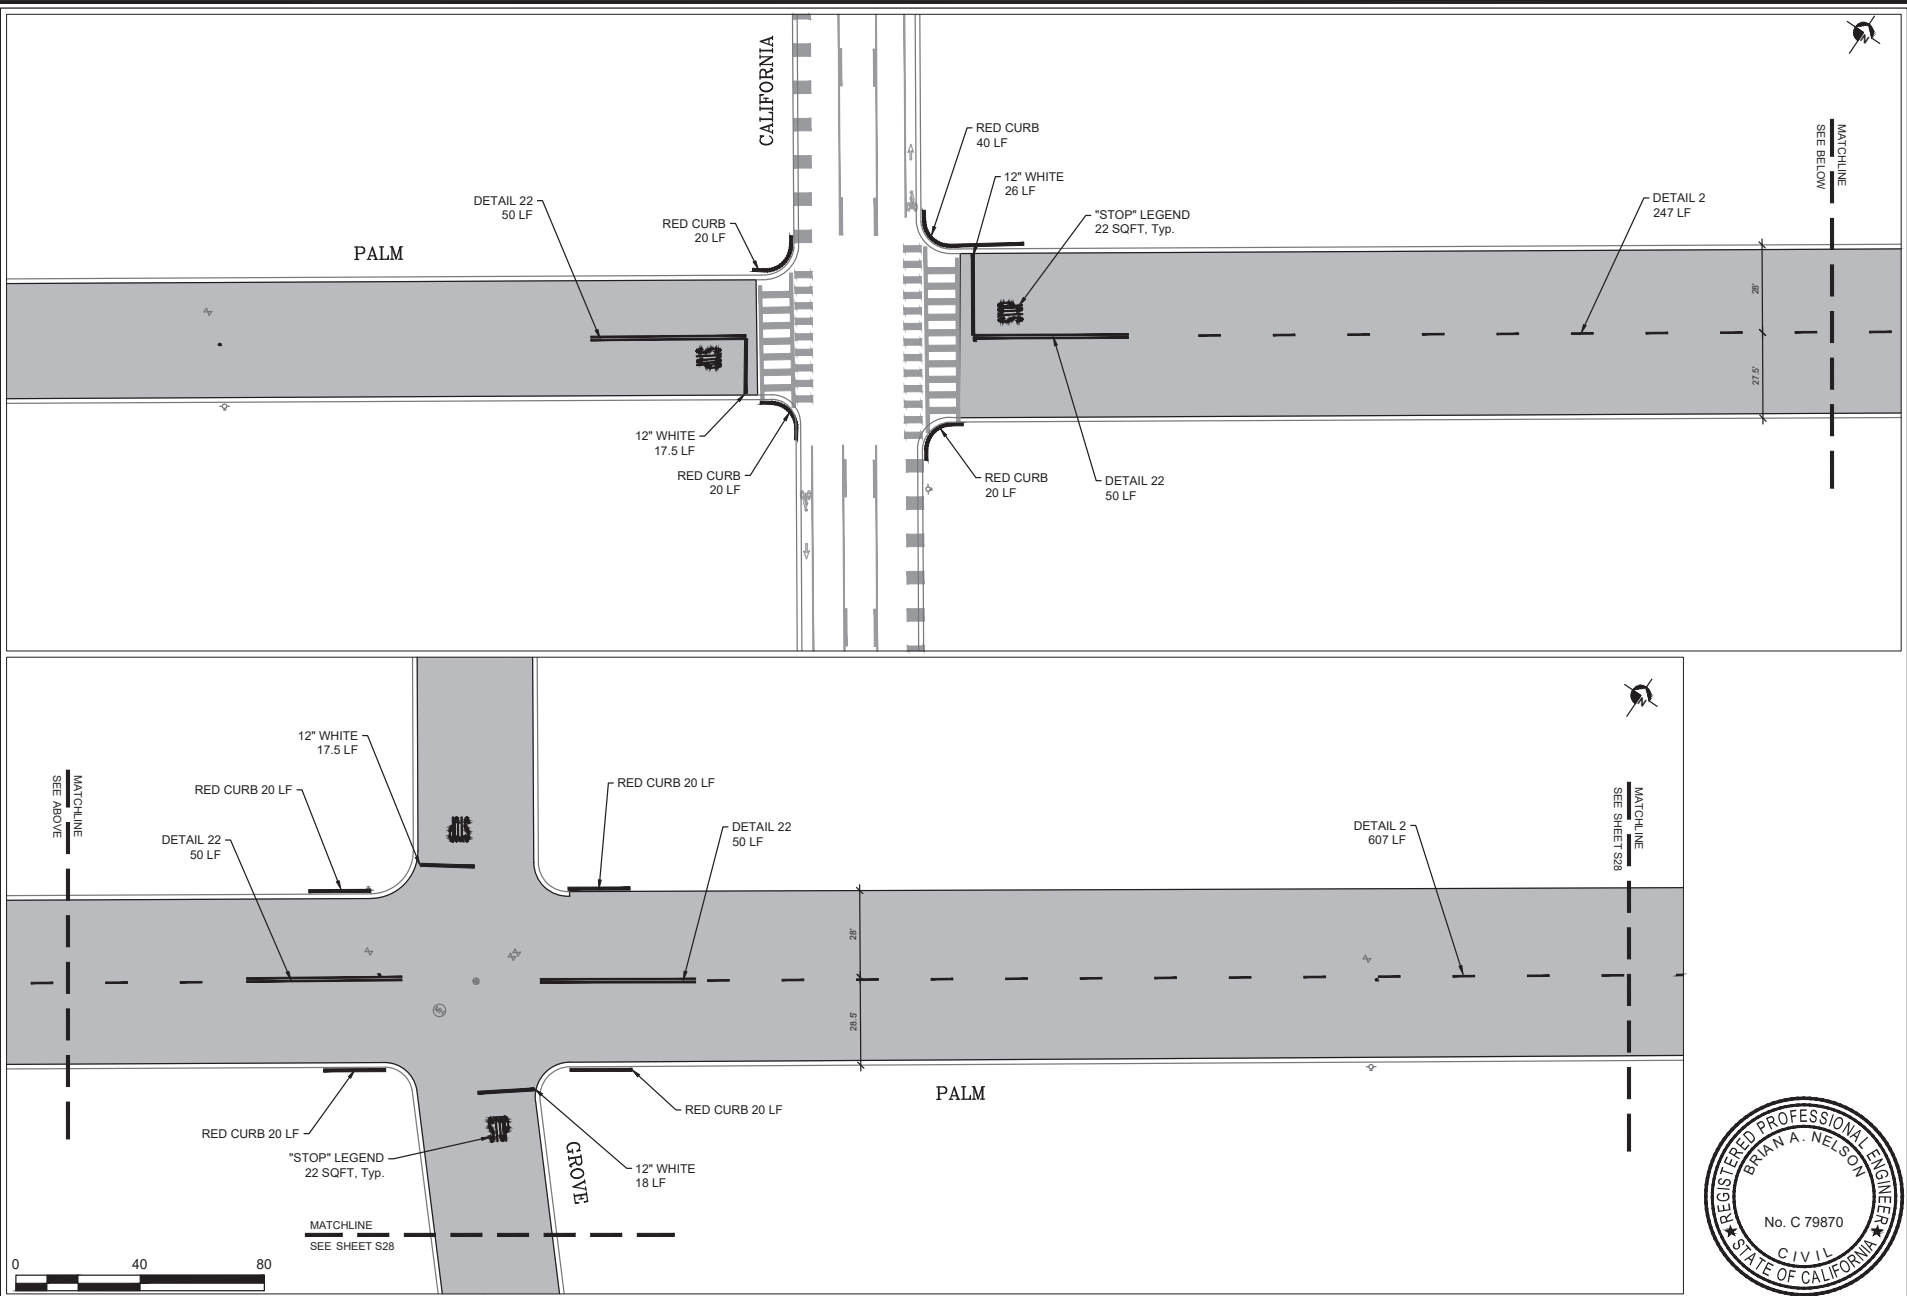


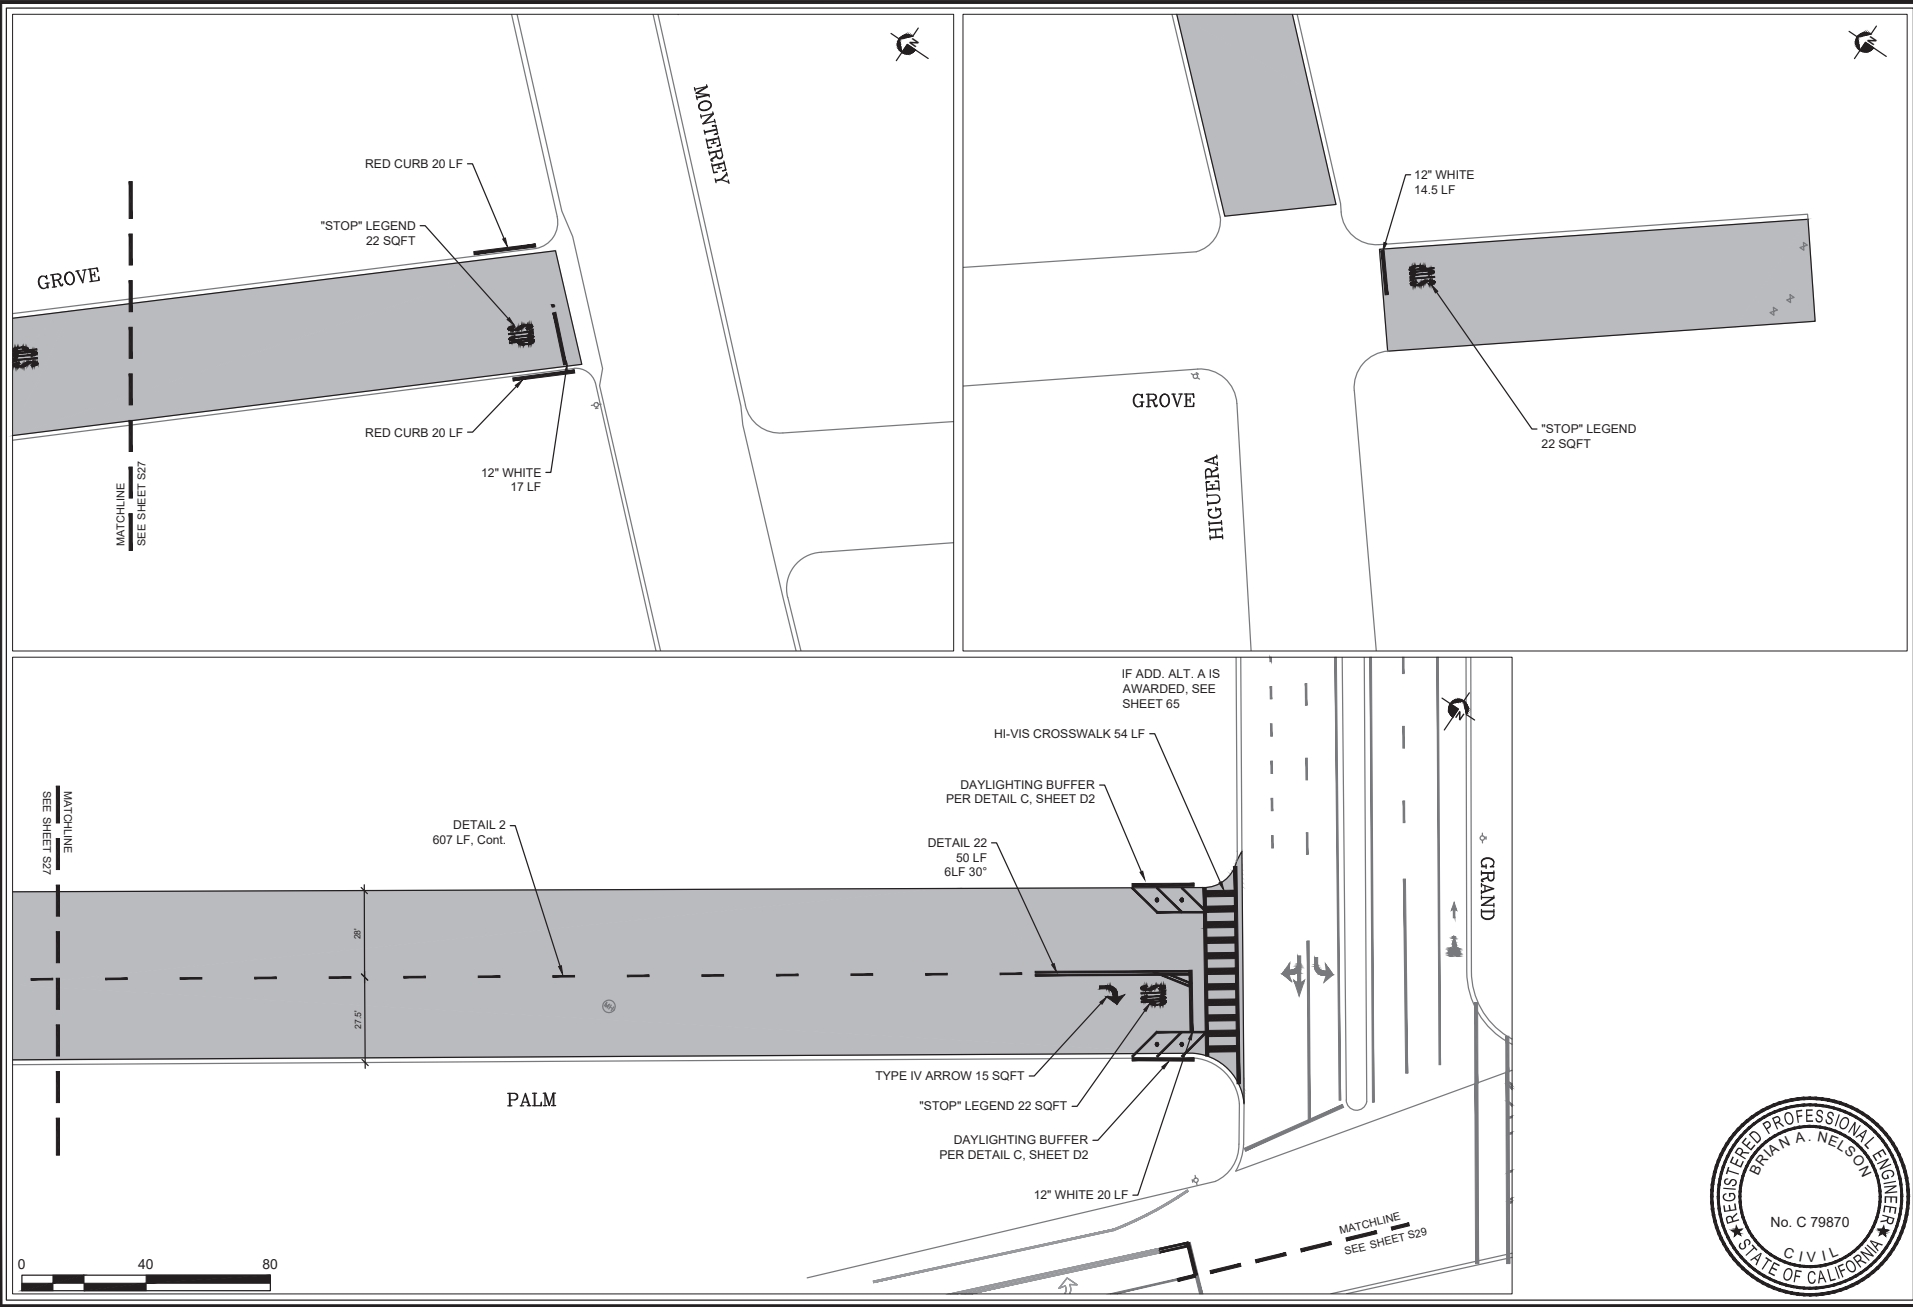


ROADWAY SEALING 2024

PALM



PROJECT TITLE	
DESIGNED BY	NGN
DRAWN BY	KH
CHECKED BY	WBH
APPROVED BY	BN
SCALE	1" = 40'
DATE	MAY 2024
CITY SPECIFICATION NO.	2000615
PLAN FILE NO. / LOCATION	
SHEET NO.	

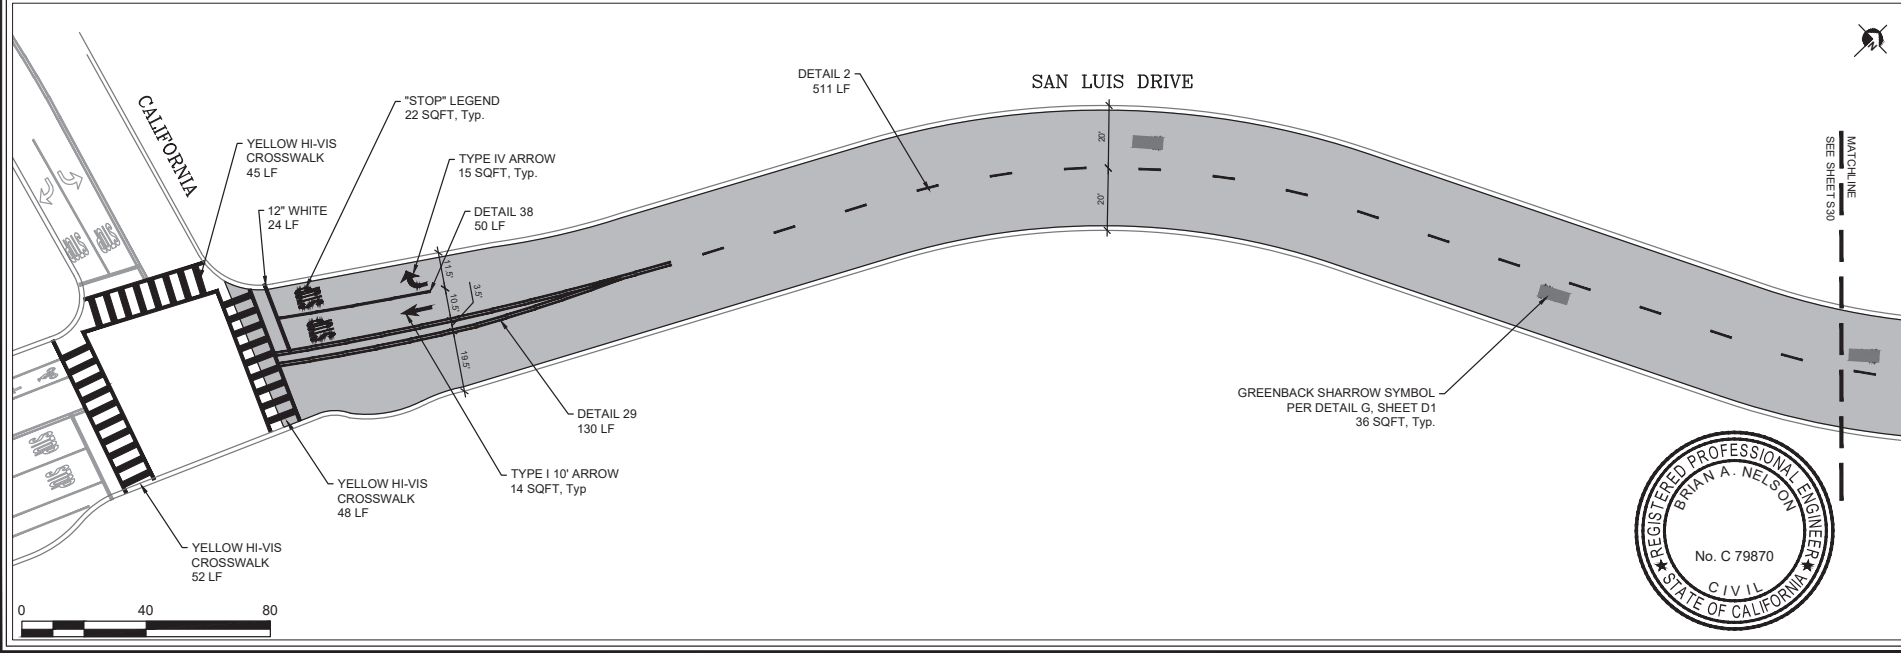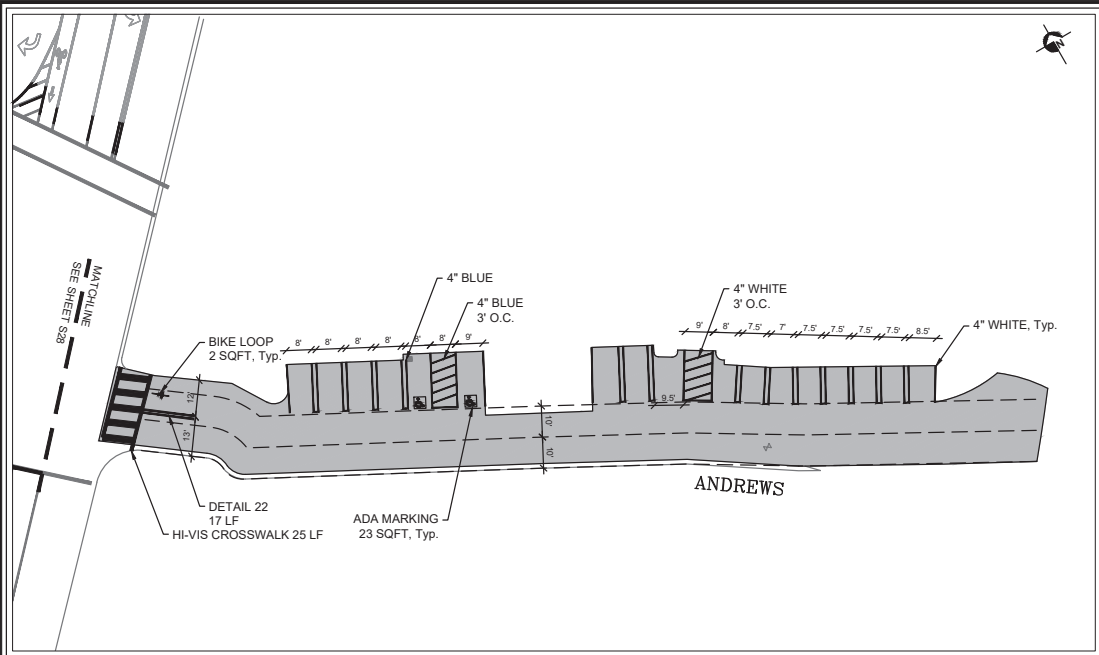


ROADWAY SEALING 2024

ANDREWS, SAN LUIS



PROJECT TITLE	ROADWAY SEALING 2024
DESIGNED BY	NGN
DRAWN BY	KH
CHECKED BY	WBH
APPROVED BY	BN
SCALE	1" = 40'
DATE	MAY 2024
CITY SPECIFICATION NO.	2000615
PLAN FILE NO. / LOCATION	
SHEET NO.	29

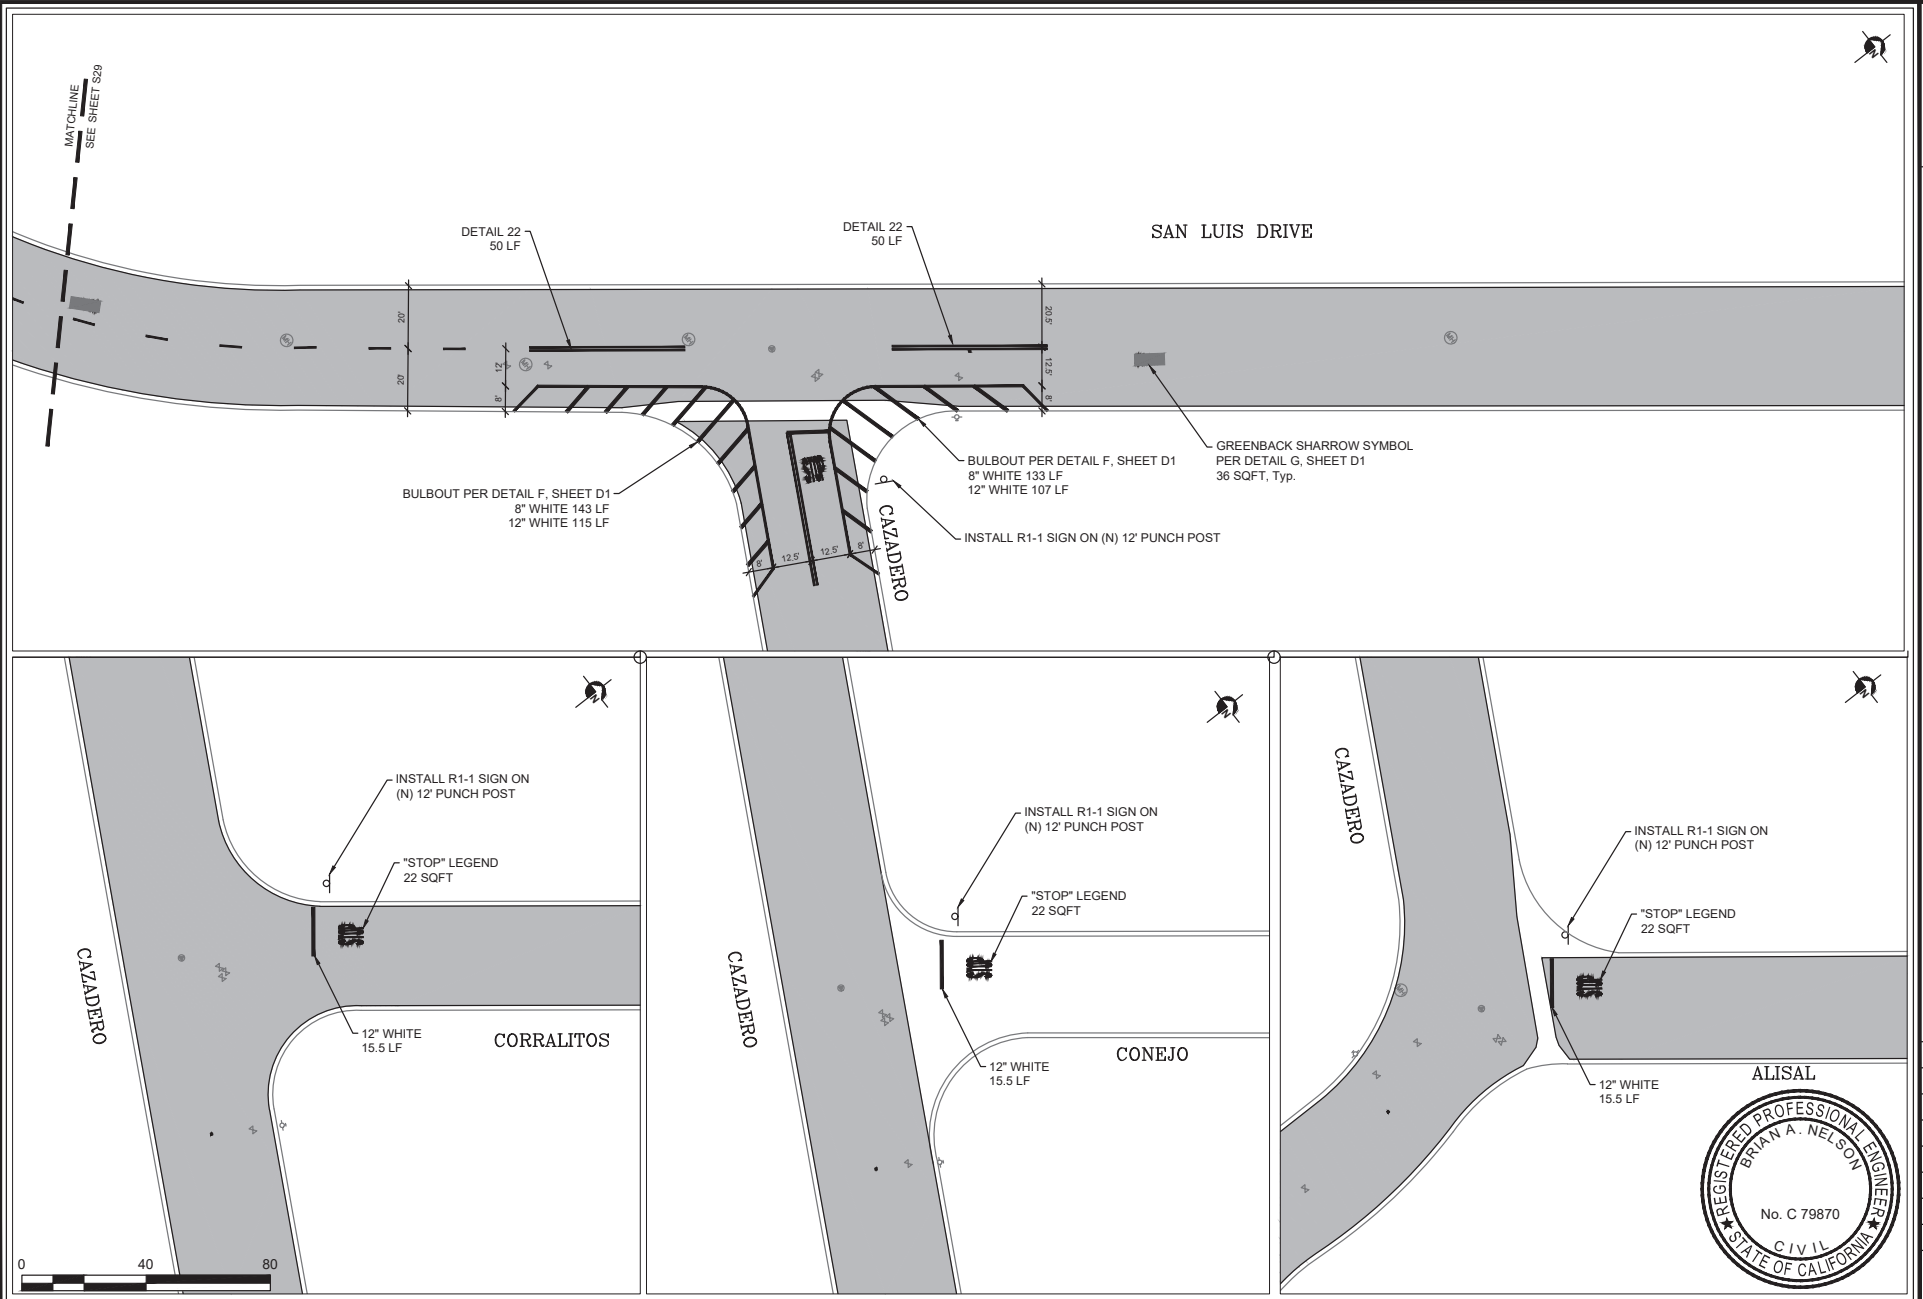


ROADWAY SEALING 2024

SAN LUIS DRIVE, ANDREWS



PROJECT TITLE	
DESIGNED BY	NGN
DRAWN BY	KH
CHECKED BY	WBH
APPROVED BY	BN
SCALE	1" = 40'
DATE	MAY 2024
CITY SPECIFICATION NO.	2000615
PLAN FILE NO. / LOCATION	
SHEET NO.	

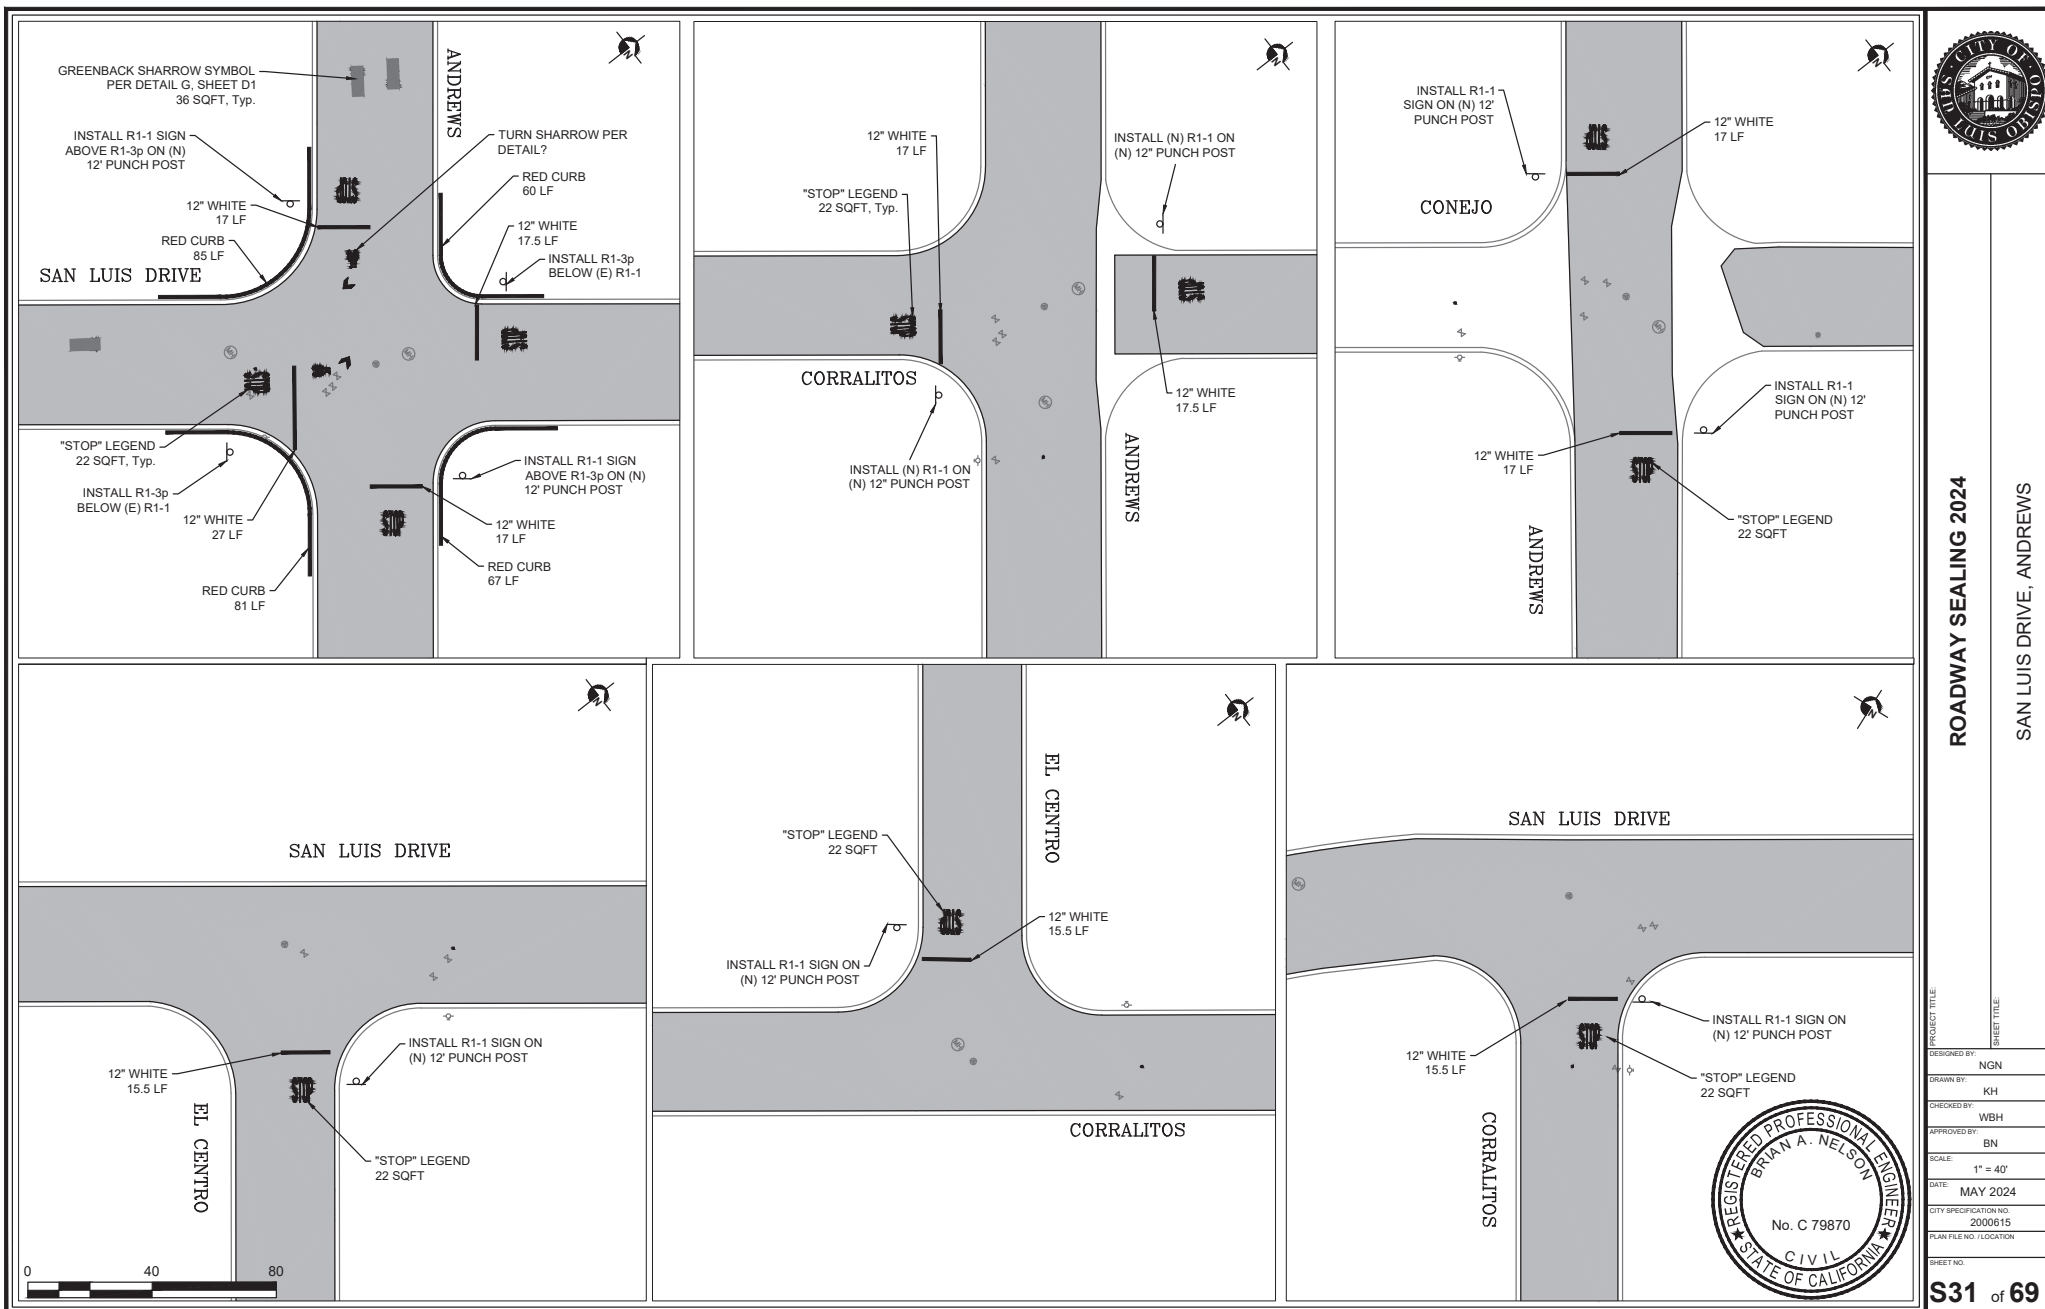

ROADWAY SEALING 2024

SAN LUIS DRIVE, ANDREWS

PROJECT TITLE	
DESIGNED BY	NGN
DRAWN BY	KH
CHECKED BY	WBH
APPROVED BY	BN
SCALE	1" = 40'
DATE	MAY 2024
CITY SPECIFICATION NO.	2000615
PLAN FILE NO. / LOCATION	
SHEET NO.	



ROADWAY SEALING 2024


PEPPER


PROJECT TITLE

DESIGNED BY: NGN
DRAWN BY: KH
CHECKED BY: WBH
APPROVED BY: BN
SCALE: 1" = 40'
DATE: MAY 2024
CITY SPECIFICATION NO.: 2000615
PLAN FILE NO. / LOCATION

SHEET NO.

S32 of 69

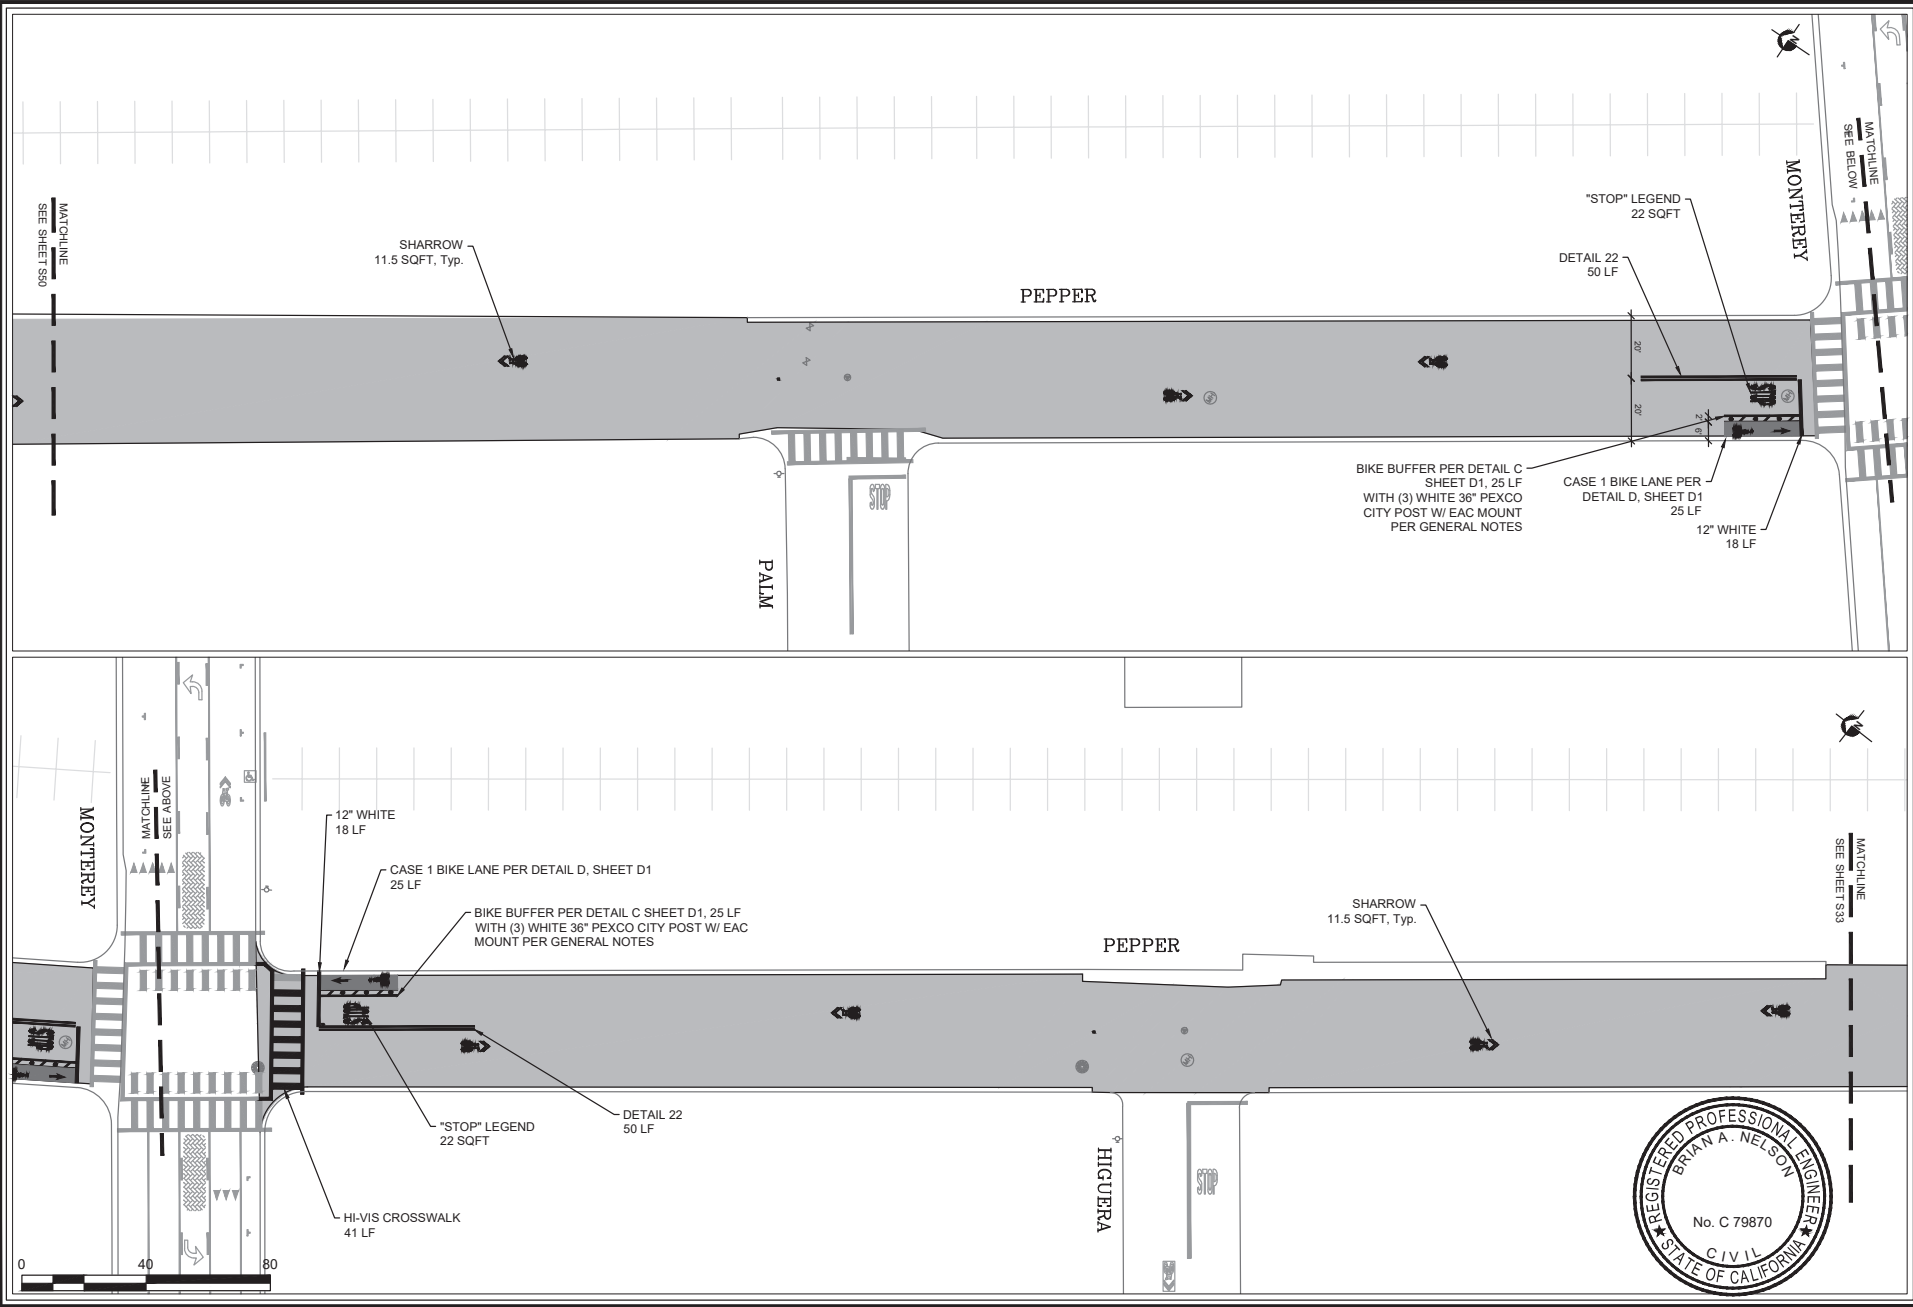

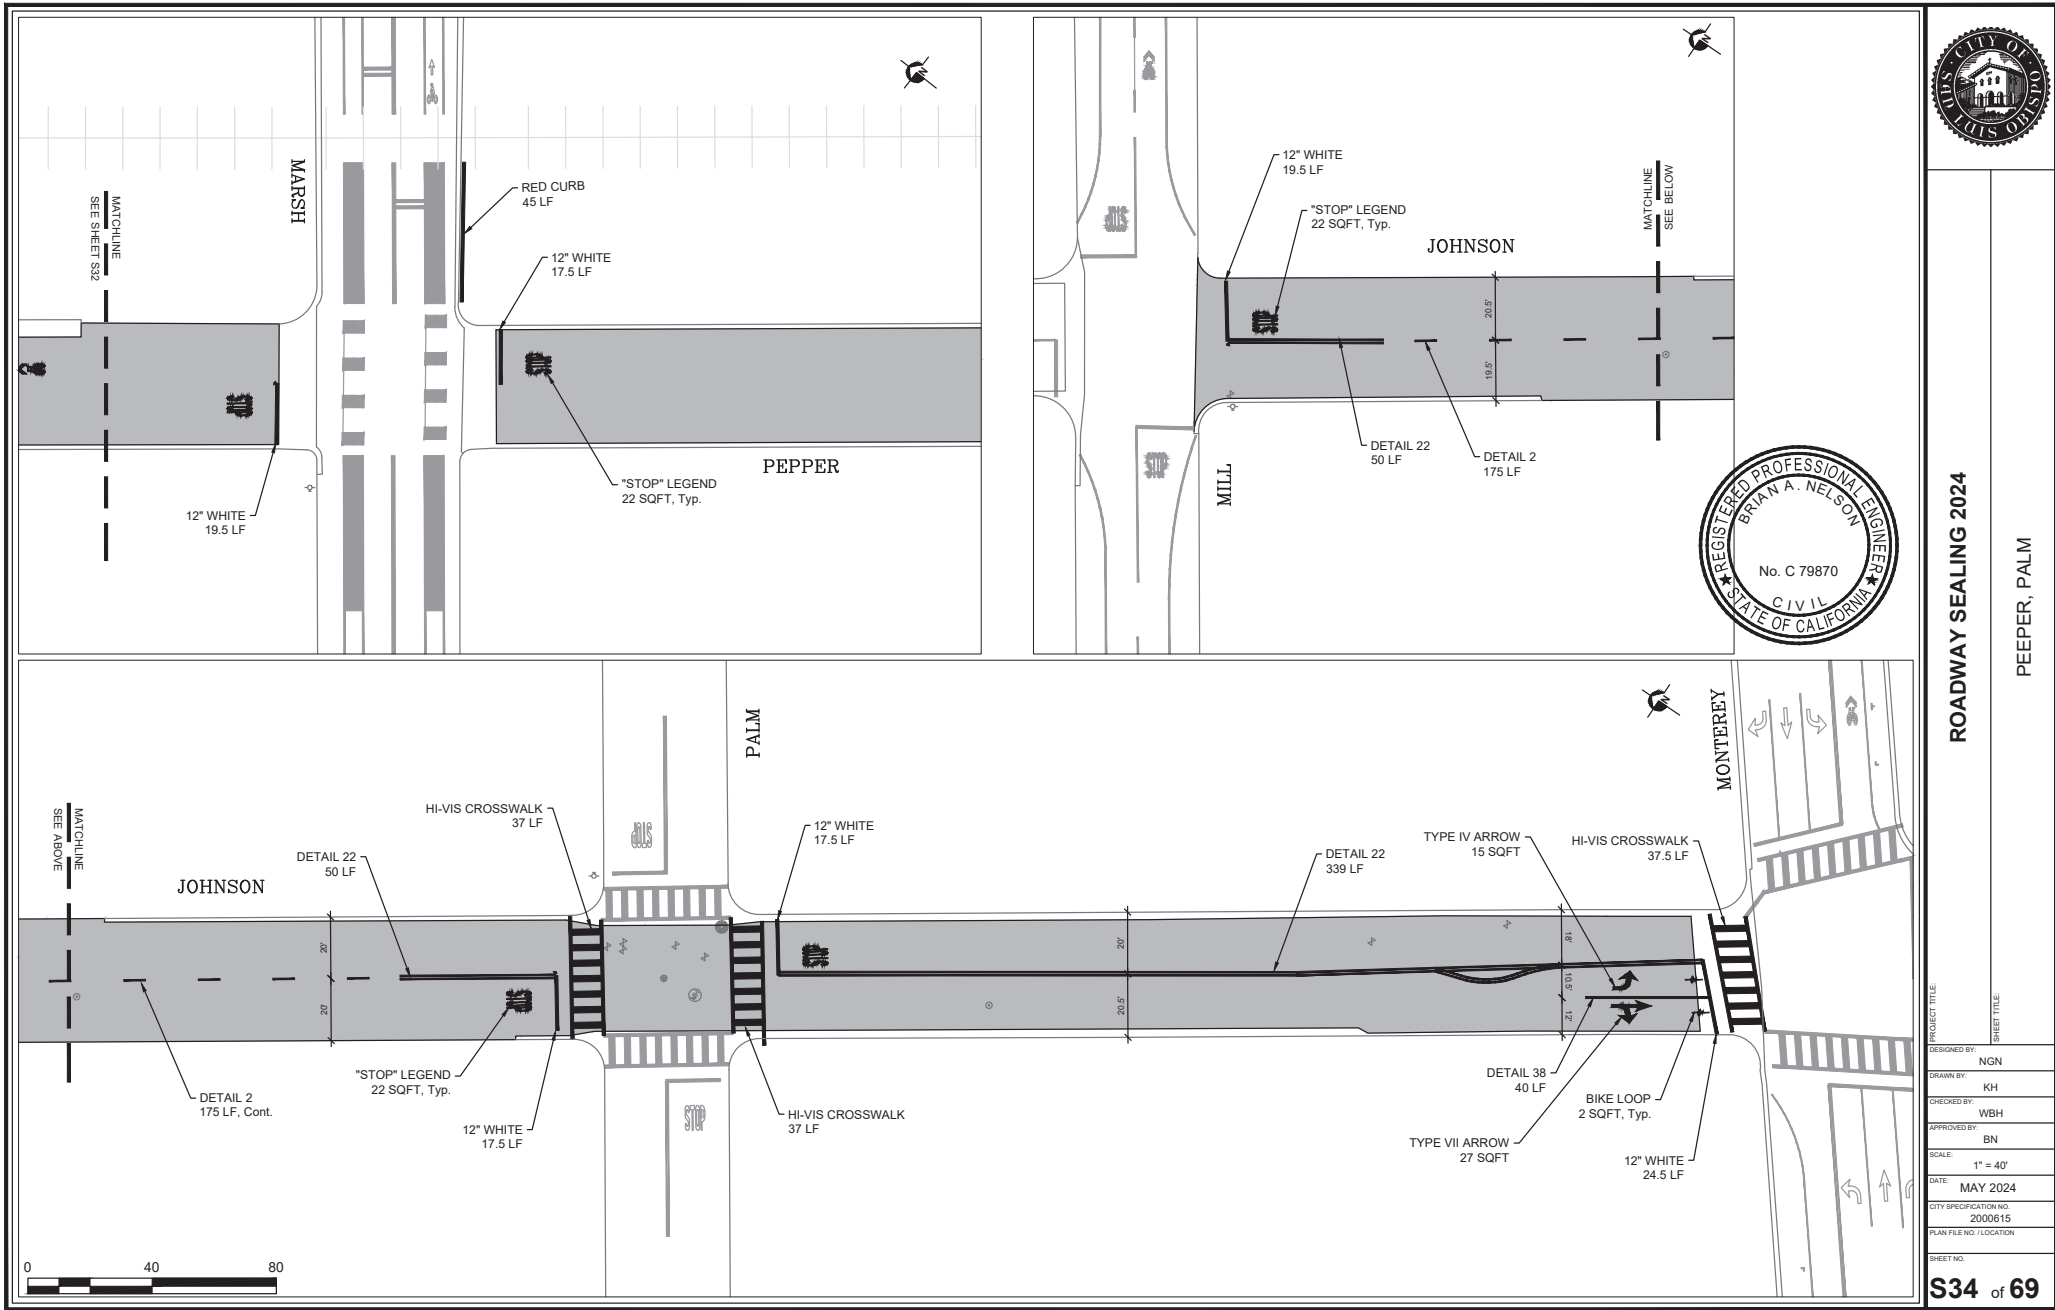

ROADWAY SEALING 2024

PEPPER, PALM

PROJECT TITLE	
DESIGNED BY	NGN
DRAWN BY	KH
CHECKED BY	WBH
APPROVED BY	BN
SCALE	1" = 40'
DATE	MAY 2024
CITY SPECIFICATION NO.	2000615
PLAN FILE NO. / LOCATION	
SHEET NO.	




ROADWAY SEALING 2024

TORO

PROJECT TITLE	
DESIGNED BY	NGN
DRAWN BY	KH
CHECKED BY	WBH
APPROVED BY	BN
SCALE	1" = 40'
DATE	MAY 2024
CITY SPECIFICATION NO.	2000615
PLAN FILE NO. / LOCATION	
SHEET NO.	

S35 of 69

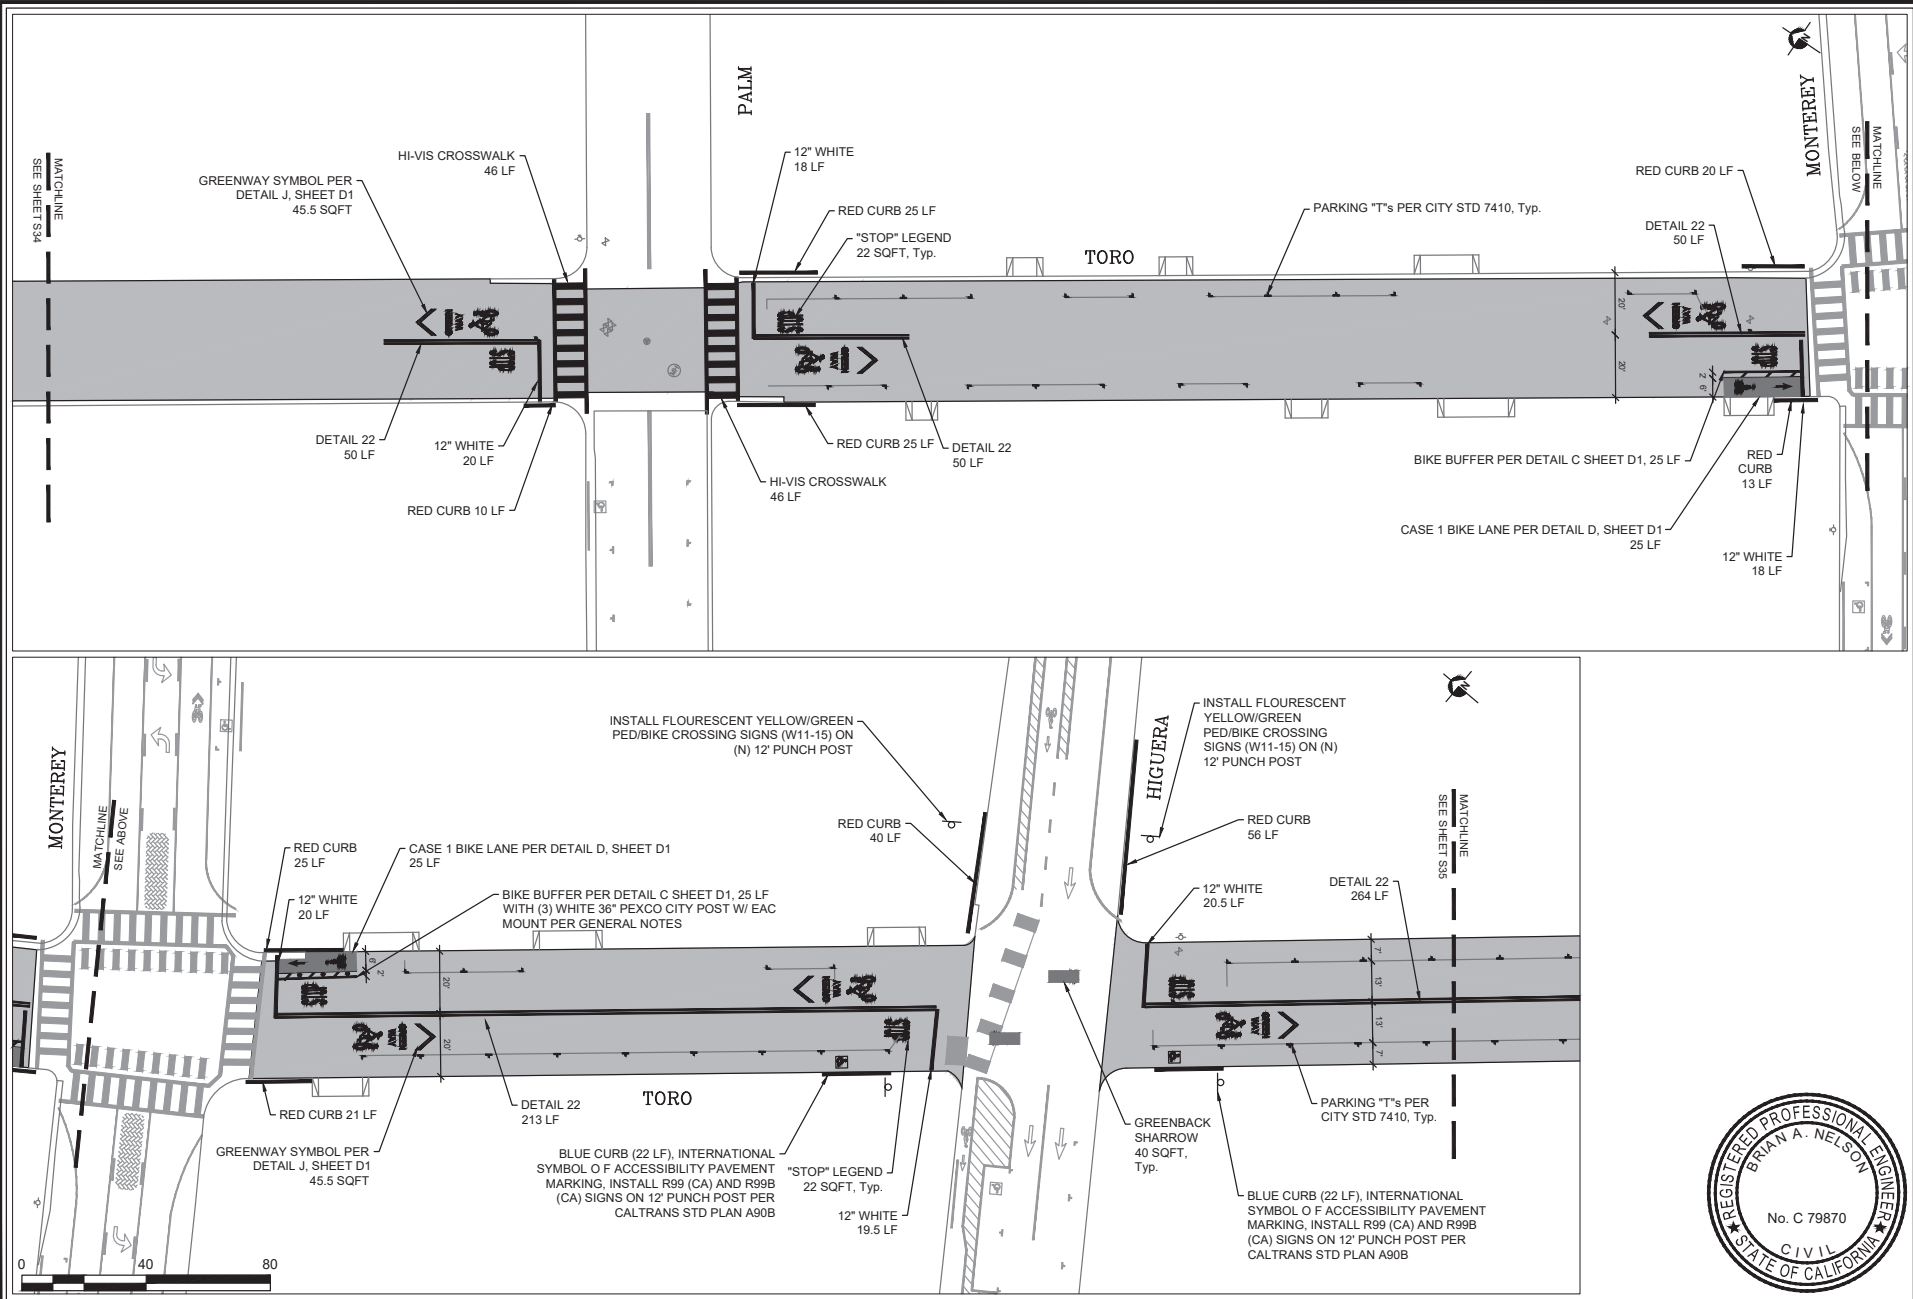



ROADWAY SEALING 2024

TORO, PACIFIC, PISMO

PROJECT TITLE

SHEET TITLE

DESIGNED BY: NGN

DRAWN BY: KH

CHECKED BY: WBH

APPROVED BY: BN

SCALE: 1" = 40'


DATE: MAY 2024



CITY SPECIFICATION NO. 2000615

PLAN FILE NO. / LOCATION

SHEET NO.

S36 of 69

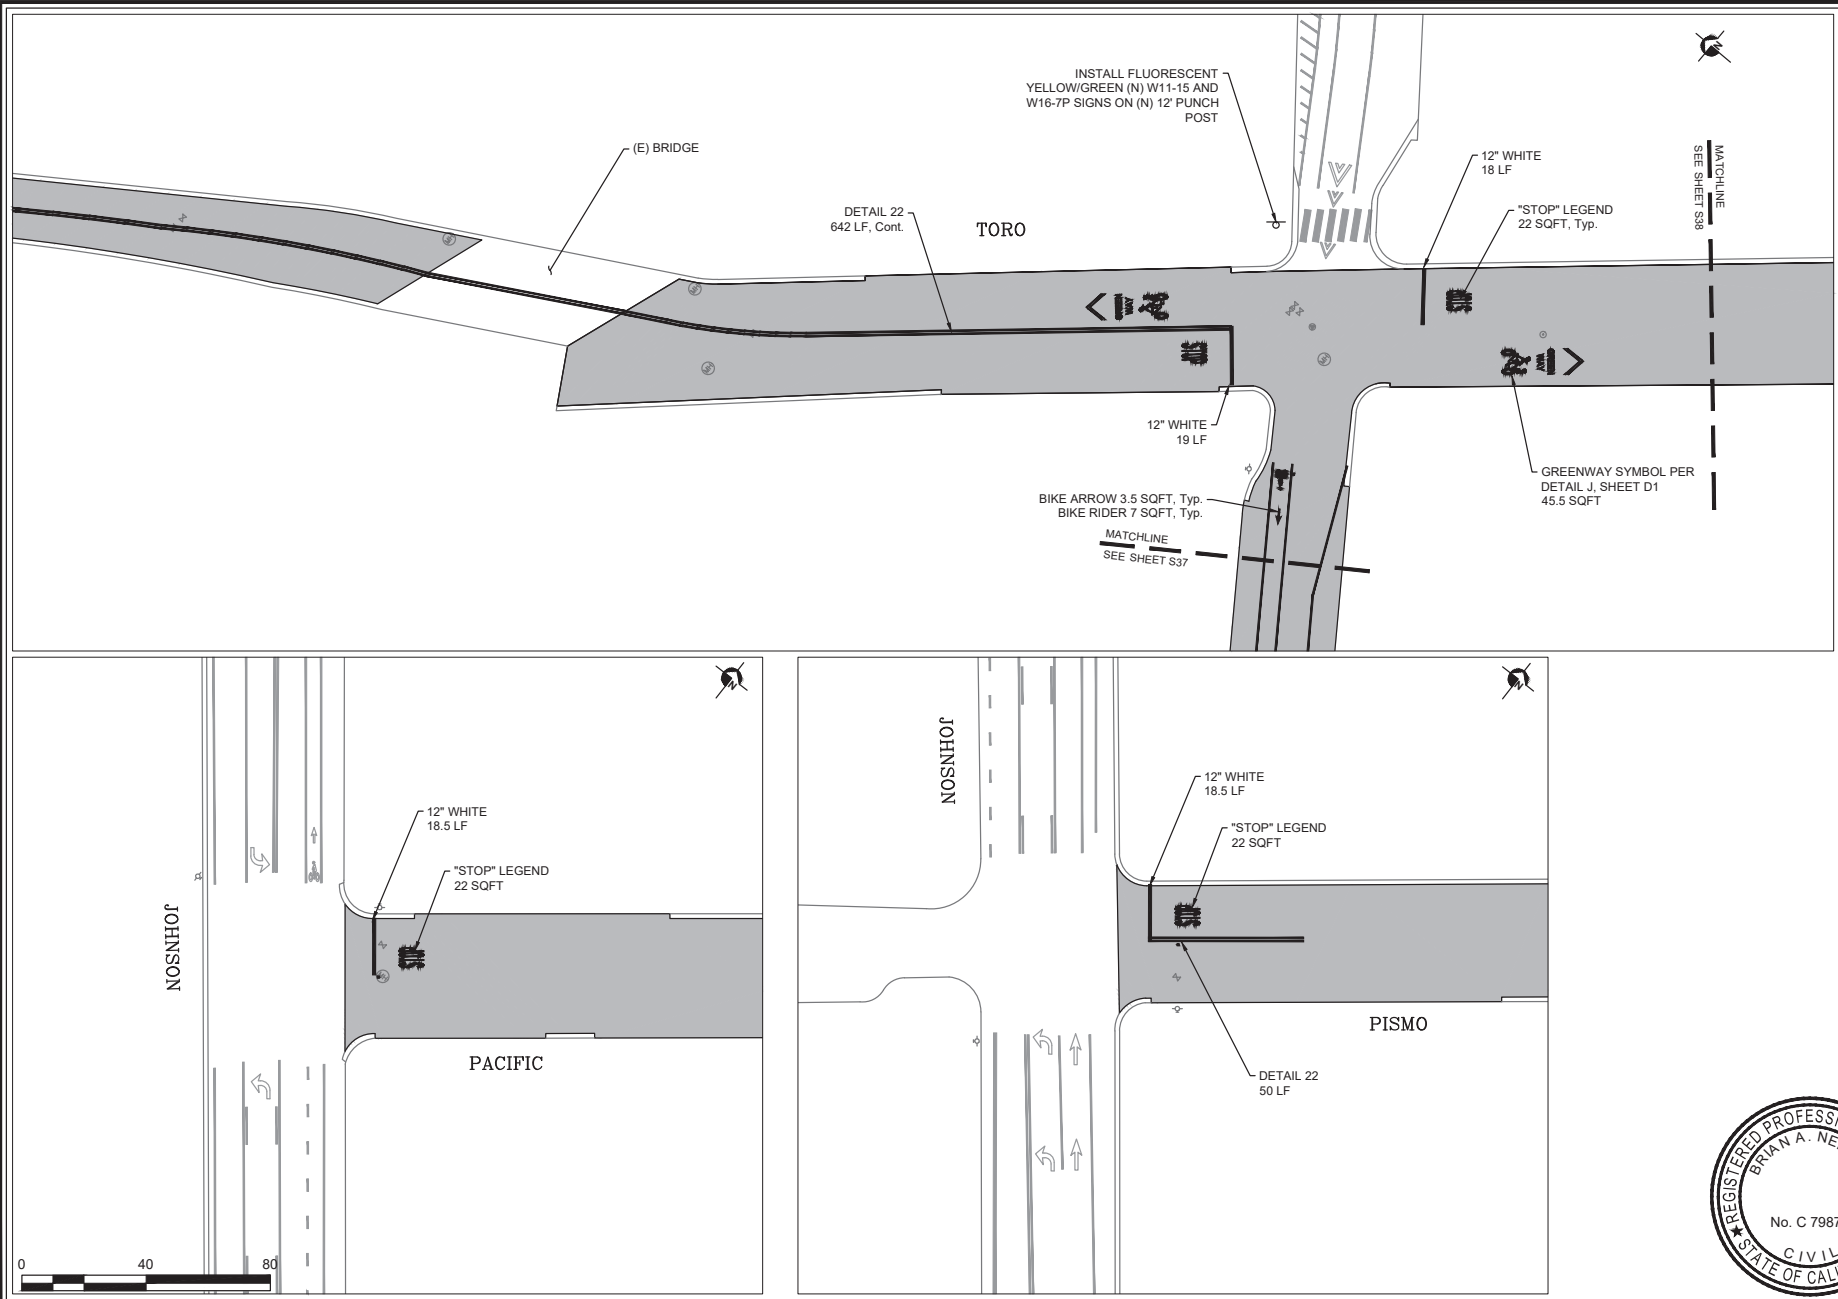

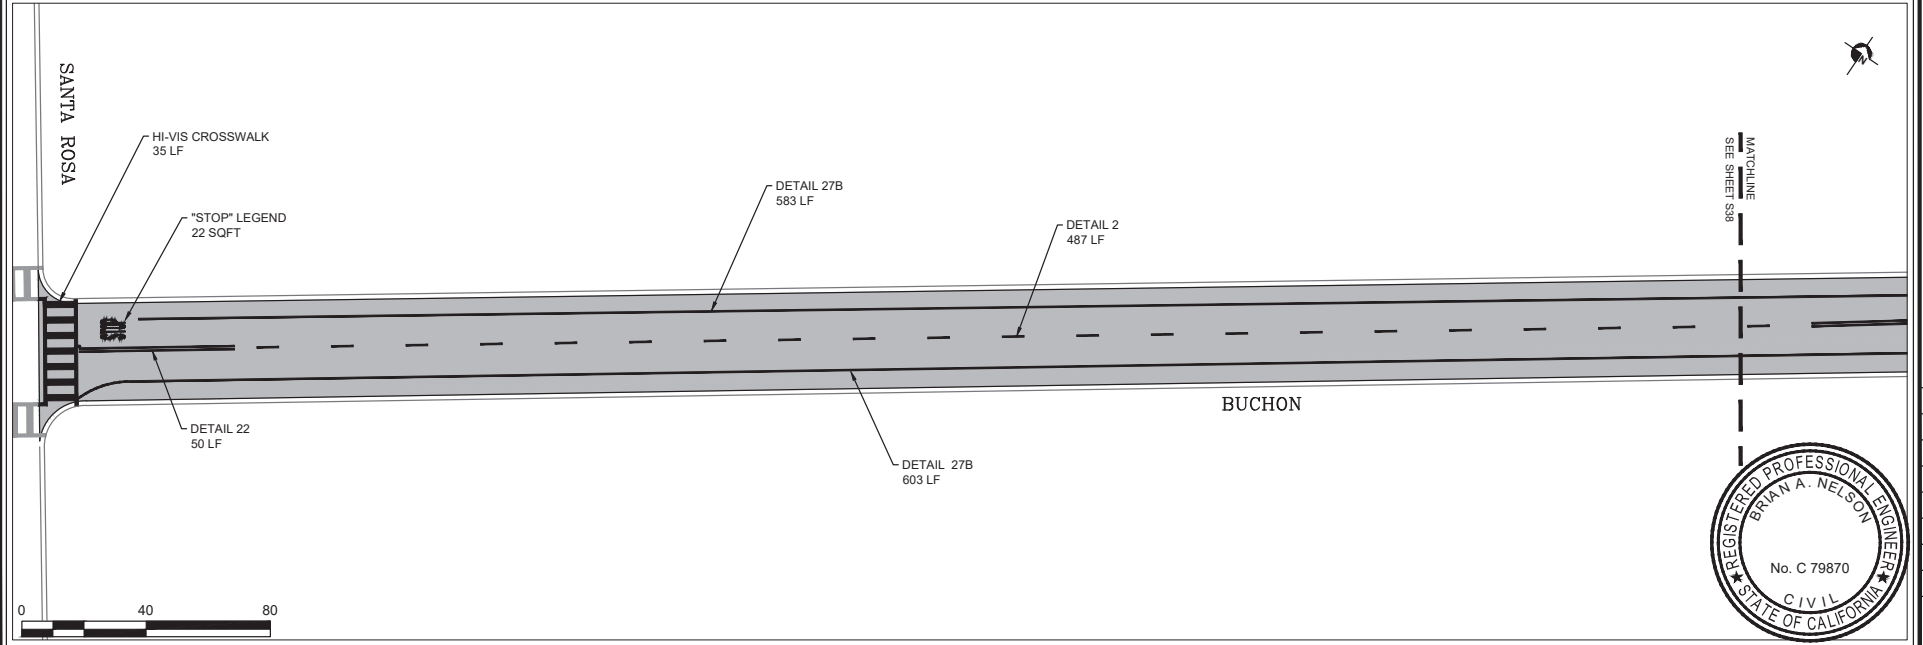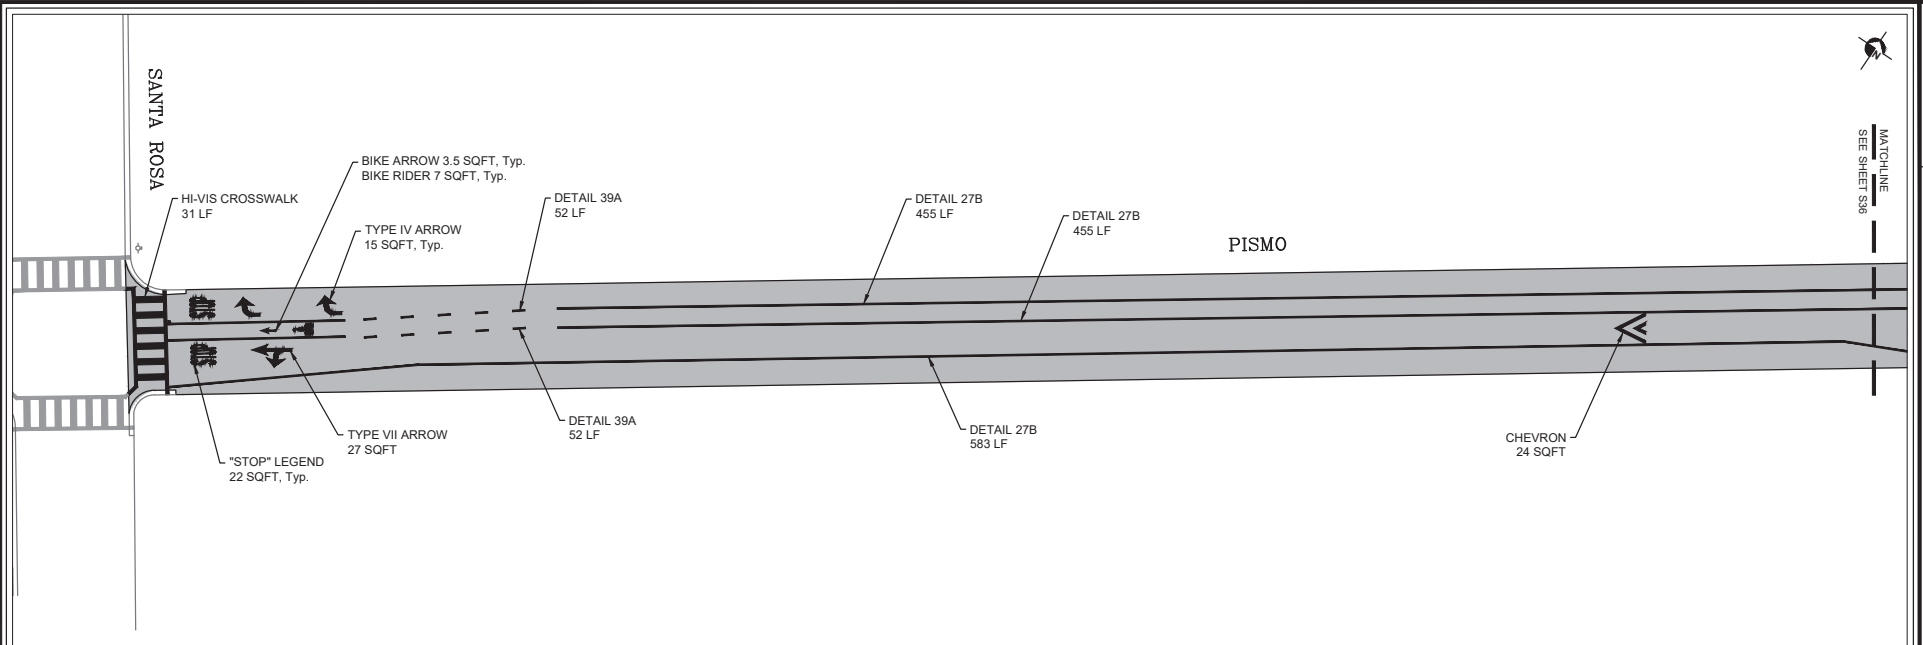



ROADWAY SEALING 2024

PISMO, BUCHON

PROJECT TITLE	
DESIGNED BY:	NGN
DRAWN BY:	KH
CHECKED BY:	WBH
APPROVED BY:	BN
SCALE:	1" = 40'
DATE:	MAY 2024
CITY SPECIFICATION NO.:	2000615
PLAN FILE NO. / LOCATION:	
SHEET NO.	

S37 of 69



ROADWAY SEALING 2024

ISLAY, LEFF


PROJECT TITLE


SHEET TITLE


DESIGNED BY: NGN
DRAWN BY: KH
CHECKED BY: WBH
APPROVED BY: BN
SCALE: 1" = 40'
DATE: MAY 2024
CITY SPECIFICATION NO.: 2000615
PLAN FILE NO. / LOCATION:

SHEET NO.

S39 of 69

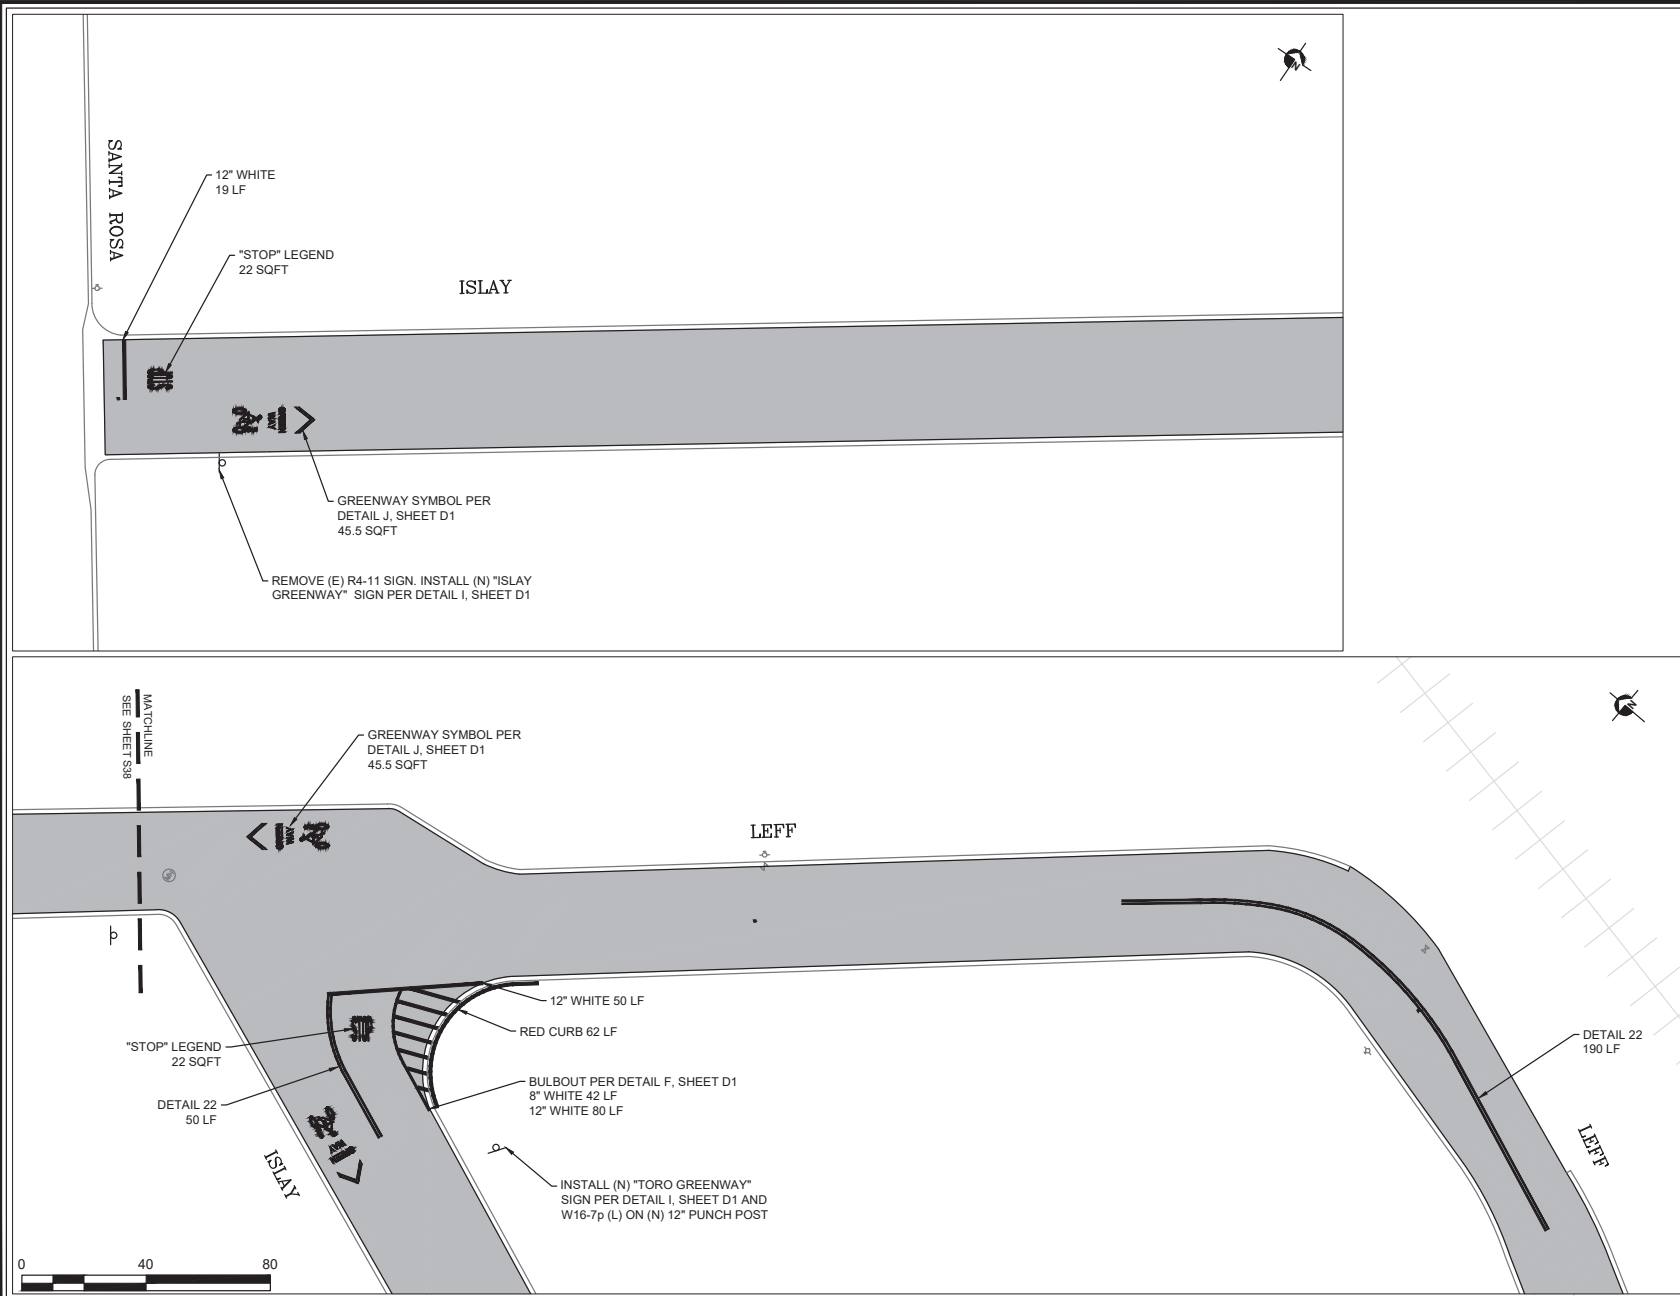

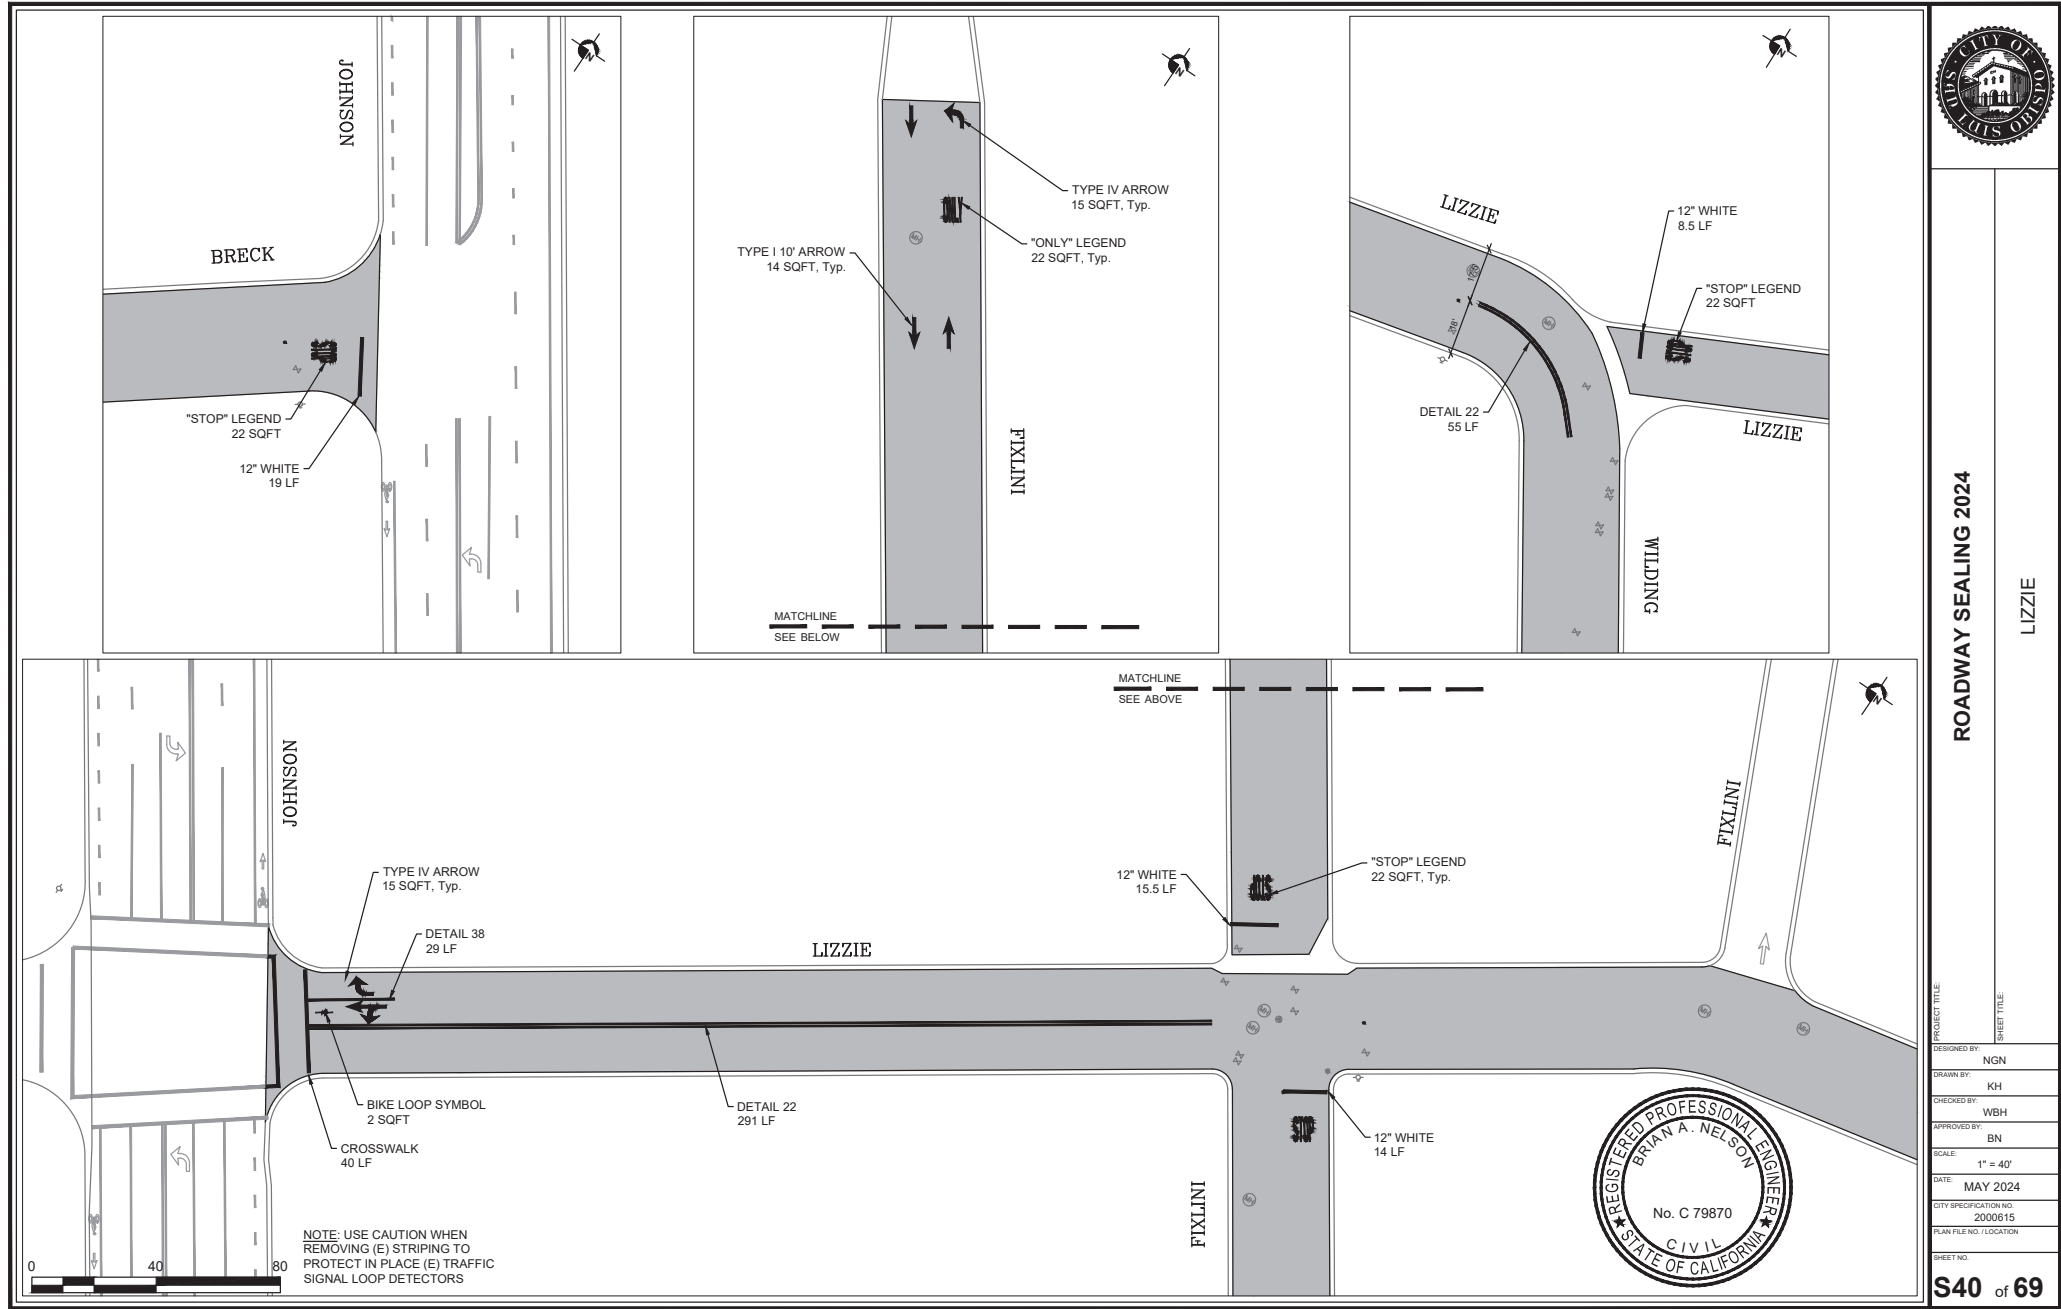

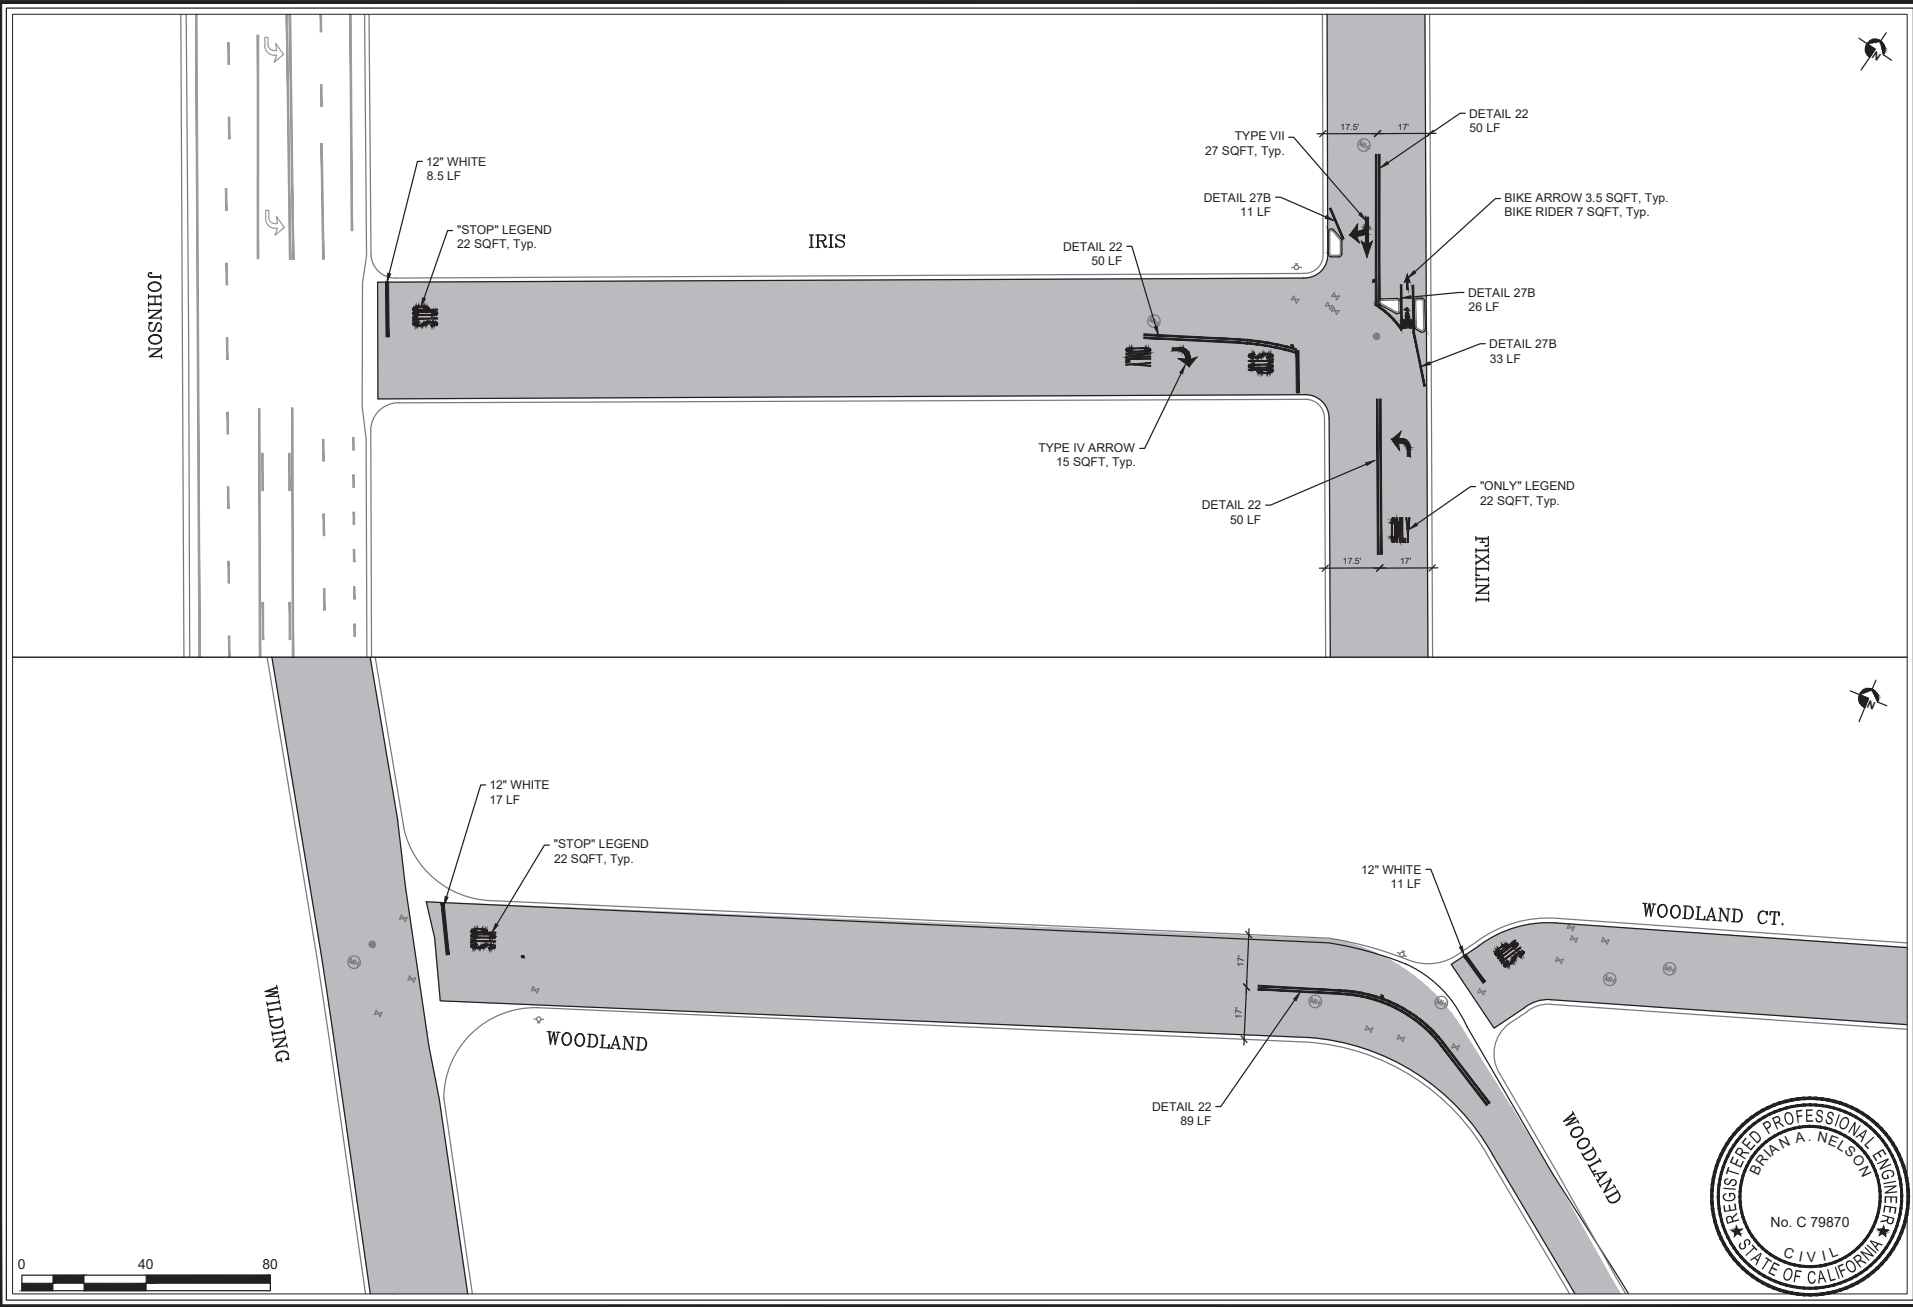



ROADWAY SEALING 2024

IRIS, WOODLAND

PROJECT TITLE

SHEET TITLE

DESIGNED BY: NGN

DRAWN BY: KH

CHECKED BY: WBH

APPROVED BY: BN

SCALE: 1" = 40'

DATE: MAY 2024


CITY SPECIFICATION NO.: 2000615

PLAN FILE NO. / LOCATION

SHEET NO.



S41 of 69

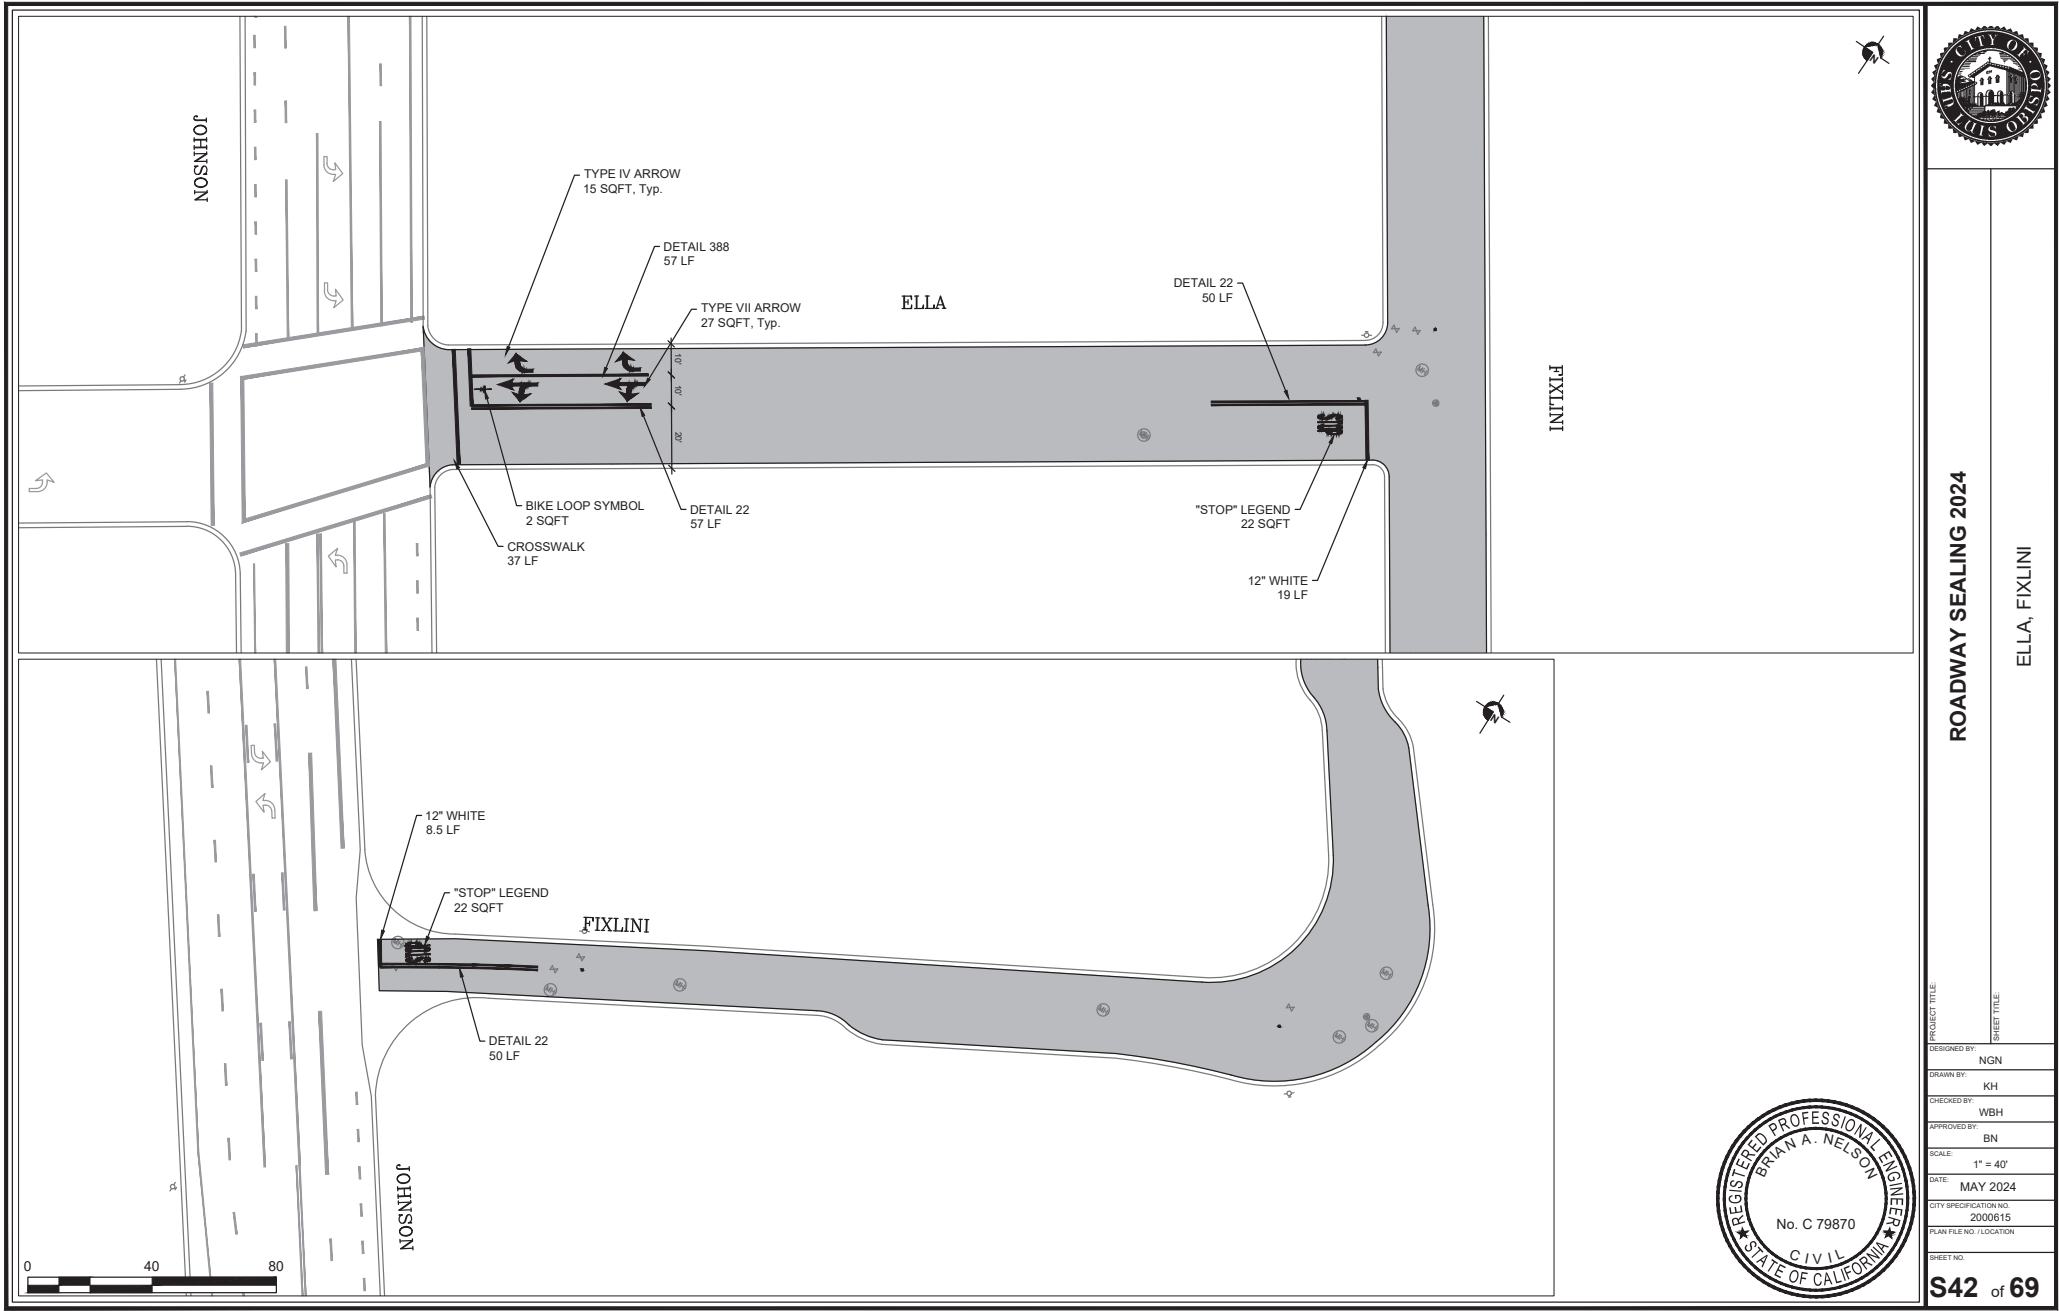

ROADWAY SEALING 2024

ELLA, FIXLINI

PROJECT TITLE

DESIGNED BY:

NGN

DRAWN BY:

KH

CHECKED BY:

WBH

APPROVED BY:

BN

SCALE:

1" = 40'

DATE:

MAY 2024

CITY SPECIFICATION NO.:

2000615

PLAN FILE NO. / LOCATION:

SHEET NO.:



ROADWAY SEALING 2024


HIGHLAND

PROJECT TITLE

SHEET TITLE

DESIGNED BY: NGN
DRAWN BY: KH
CHECKED BY: WBH
APPROVED BY: BN
SCALE: 1" = 40'
DATE: MAY 2024
CITY SPECIFICATION NO.: 2000615
PLAN FILE NO. / LOCATION:
SHEET NO.

S43 of 69

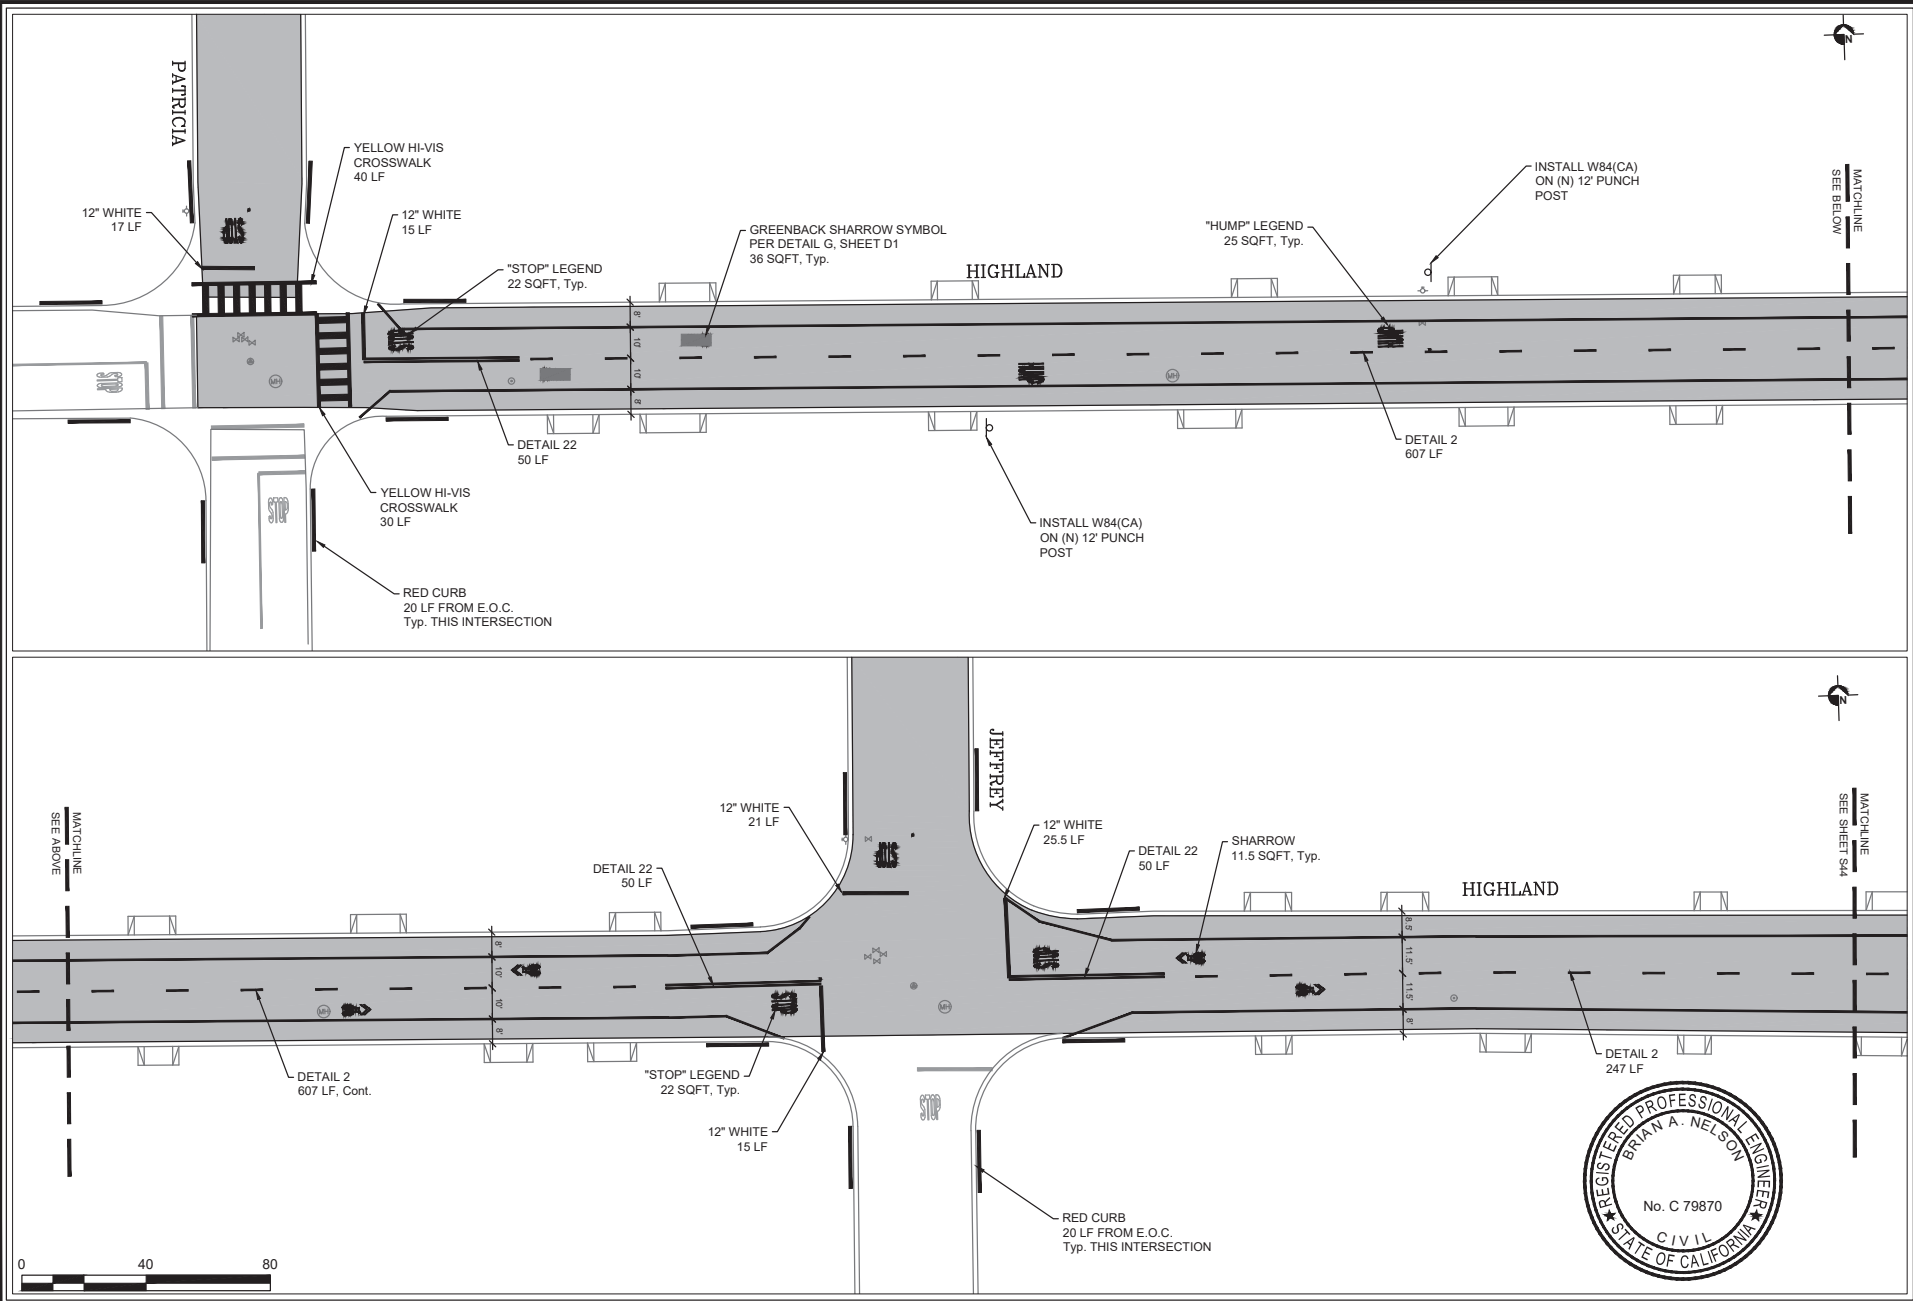



ROADWAY SEALING 2024

HIGHLAND

PROJECT TITLE

DESIGNED BY: NGN

DRAWN BY: KH

CHECKED BY: WBH

APPROVED BY: BN

SCALE: 1" = 40'




DATE: MAY 2024



CITY SPECIFICATION NO.: 2000615

PLAN FILE NO. / LOCATION

SHEET NO.

S44 of 69

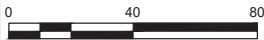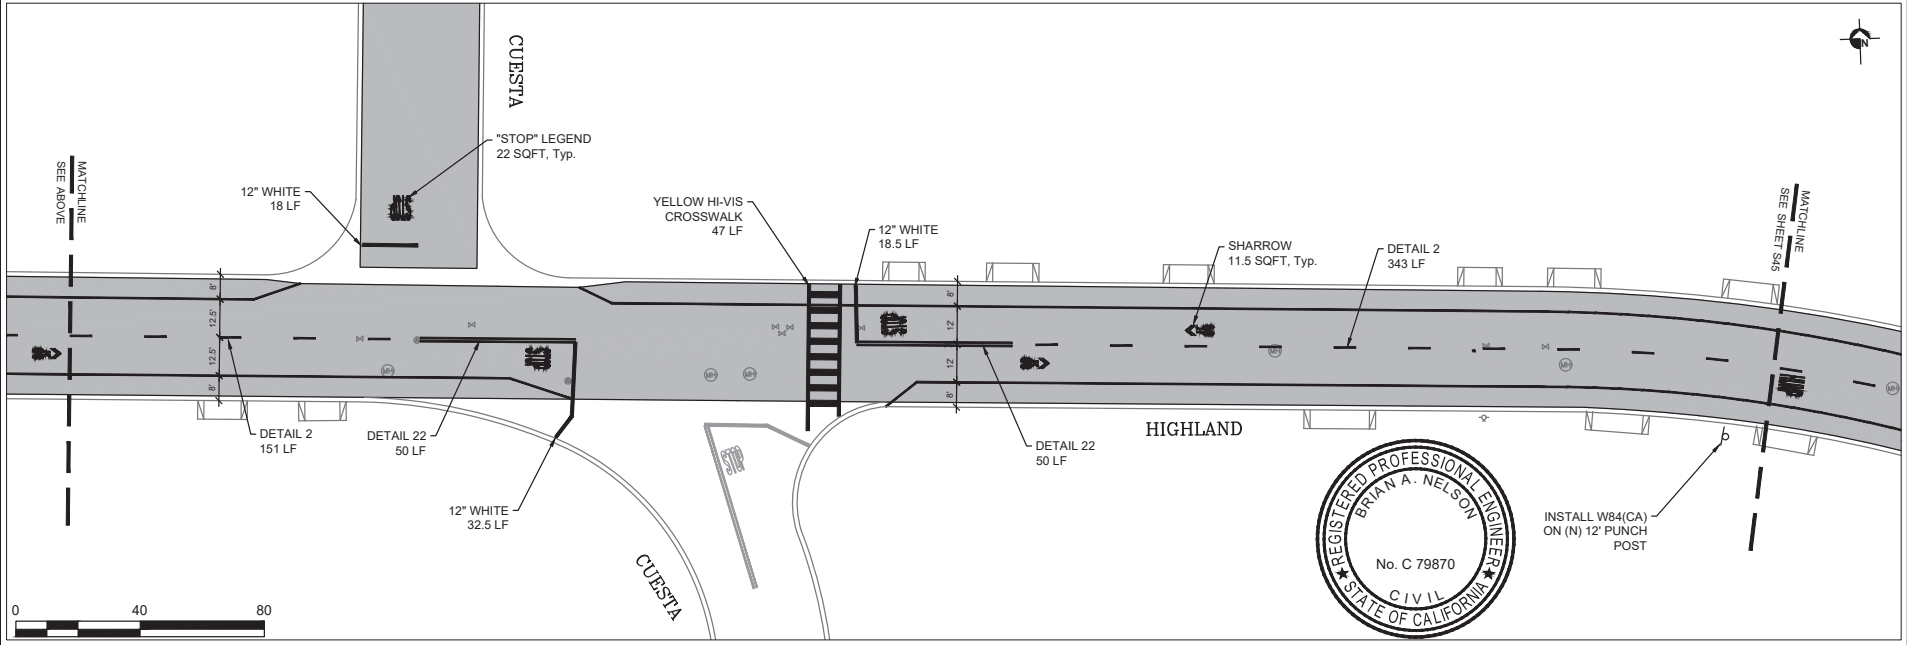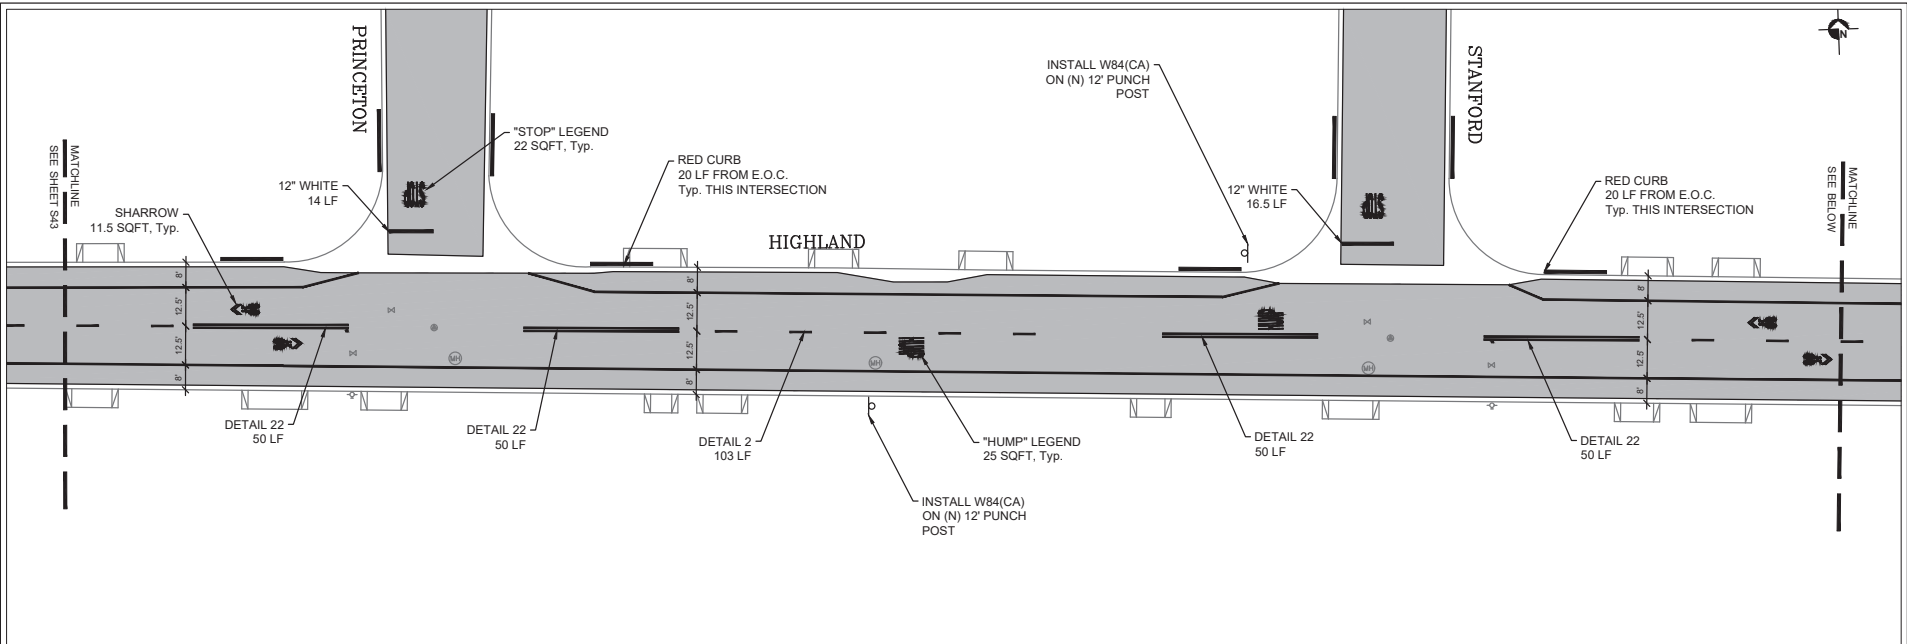

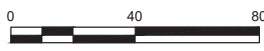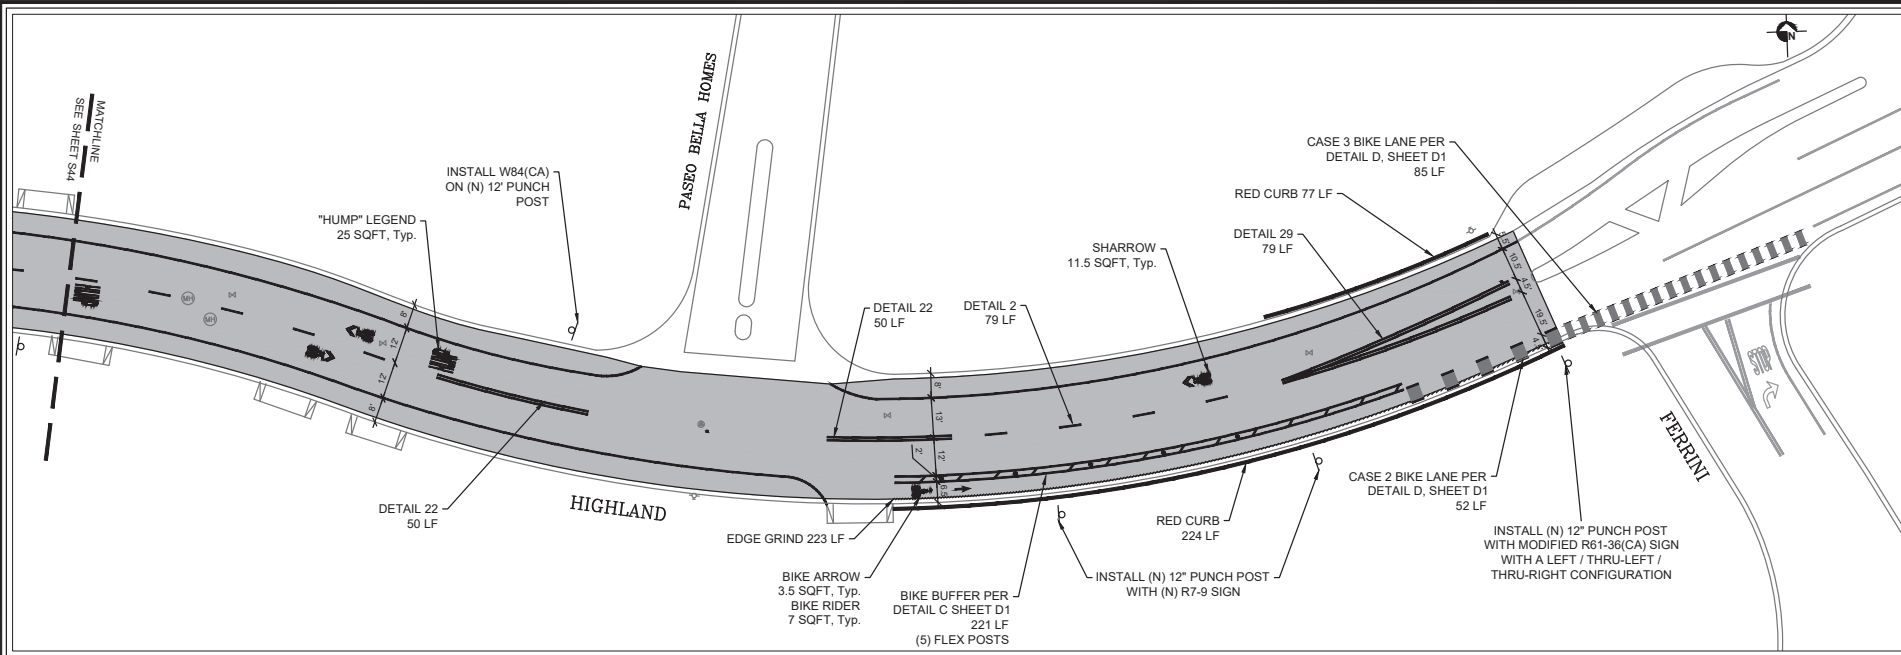





ROADWAY SEALING 2024

HIGHLAND

PROJECT TITLE
 SHEET TITLE

DESIGNED BY:	NGN
DRAWN BY:	KH
CHECKED BY:	WBH
APPROVED BY:	BN
SCALE:	1" = 40'
DATE:	MAY 2024
CITY SPECIFICATION NO.	2000615
PLAN FILE NO. / LOCATION	
SHEET NO.	

S45
of 69

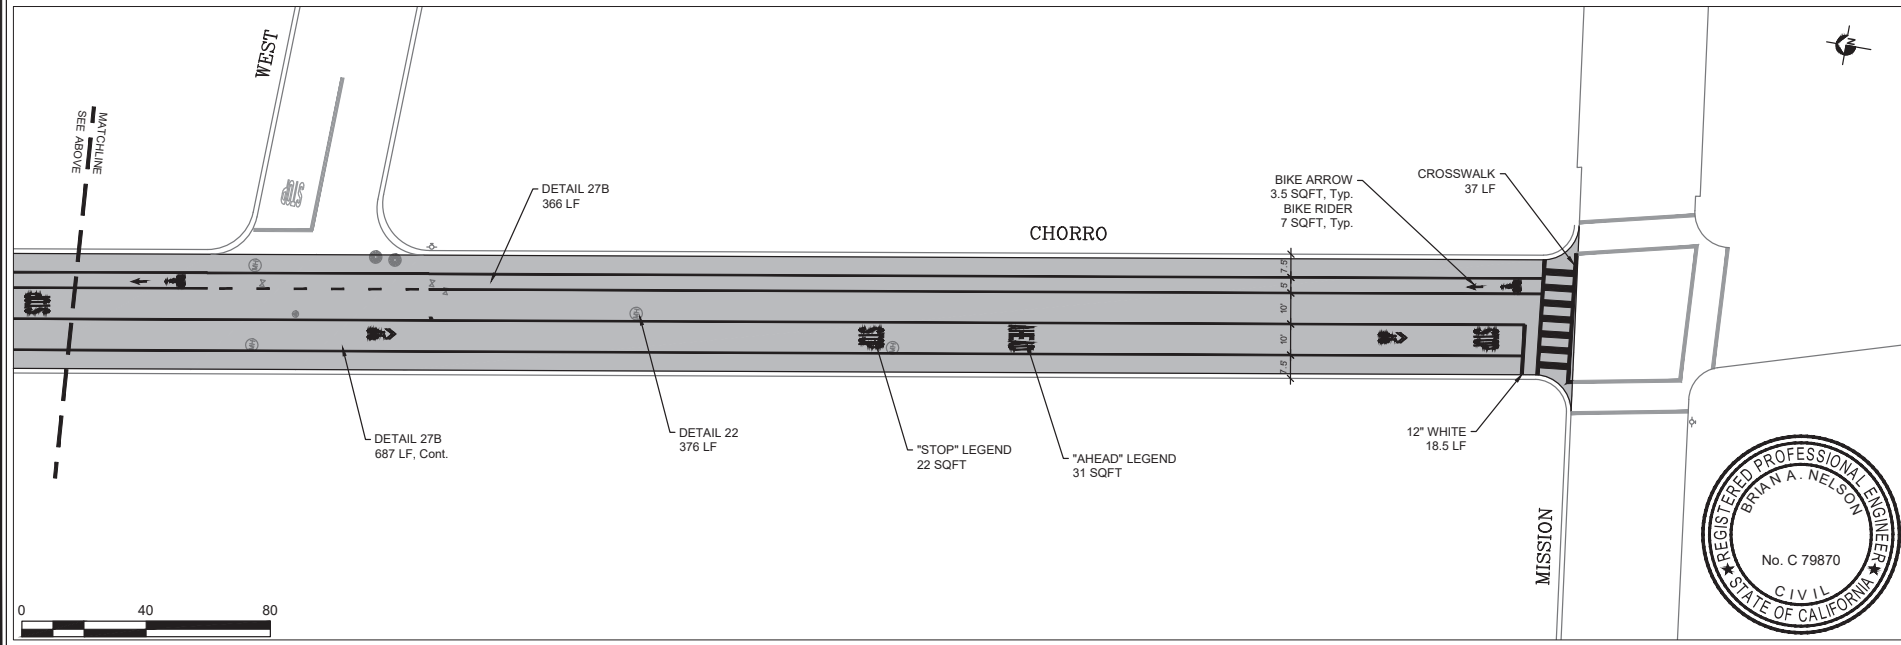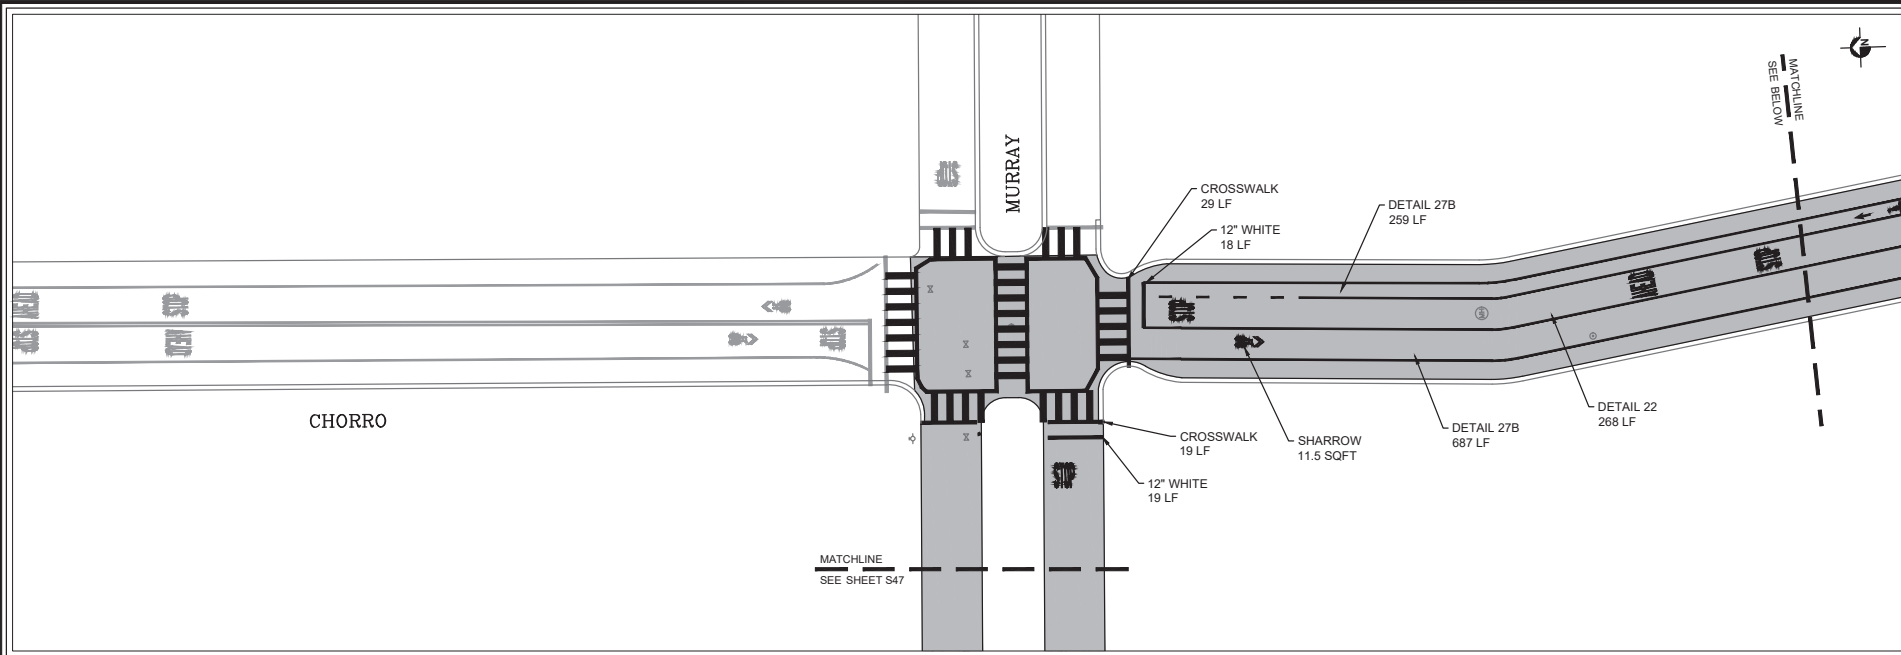

ROADWAY SEALING 2024

CHORRO



PROJECT TITLE	
DESIGNED BY	NGN
DRAWN BY	KH
CHECKED BY	WBH
APPROVED BY	BN
SCALE	1" = 40'
DATE	MAY 2024
CITY SPECIFICATION NO.	2000615
PLAN FILE NO. / LOCATION	
SHEET NO.	



BROAD

D

12" WHITE
18 LF

"STOP" LEGEND
22 SQFT

MURRAY

BENTON

MATCHLINE
SEE SHEET S46

GREENBACK
SHARROW
40 SQFT, Typ.



ROADWAY SEALING 2024

MURRAY

PROJECT TITLE

SHEET TITLE

DESIGNED BY: NGN

DRAWN BY: KH

CHECKED BY: WBH

APPROVED BY: BN

SCALE: 1" = 40'

DATE: MAY 2024

CITY SPECIFICATION NO. 2000615

PLAN FILE NO. / LOCATION

SHEET NO.



S47 of 69




ROADWAY SEALING 2024


BROAD

PROJECT TITLE

DESIGNED BY: NGN
DRAWN BY: KH
CHECKED BY: WBH
APPROVED BY: BN
SCALE: 1" = 40'
DATE: MAY 2024
CITY SPECIFICATION NO.: 2000615
PLAN FILE NO. / LOCATION:
SHEET NO.

S48 of 69

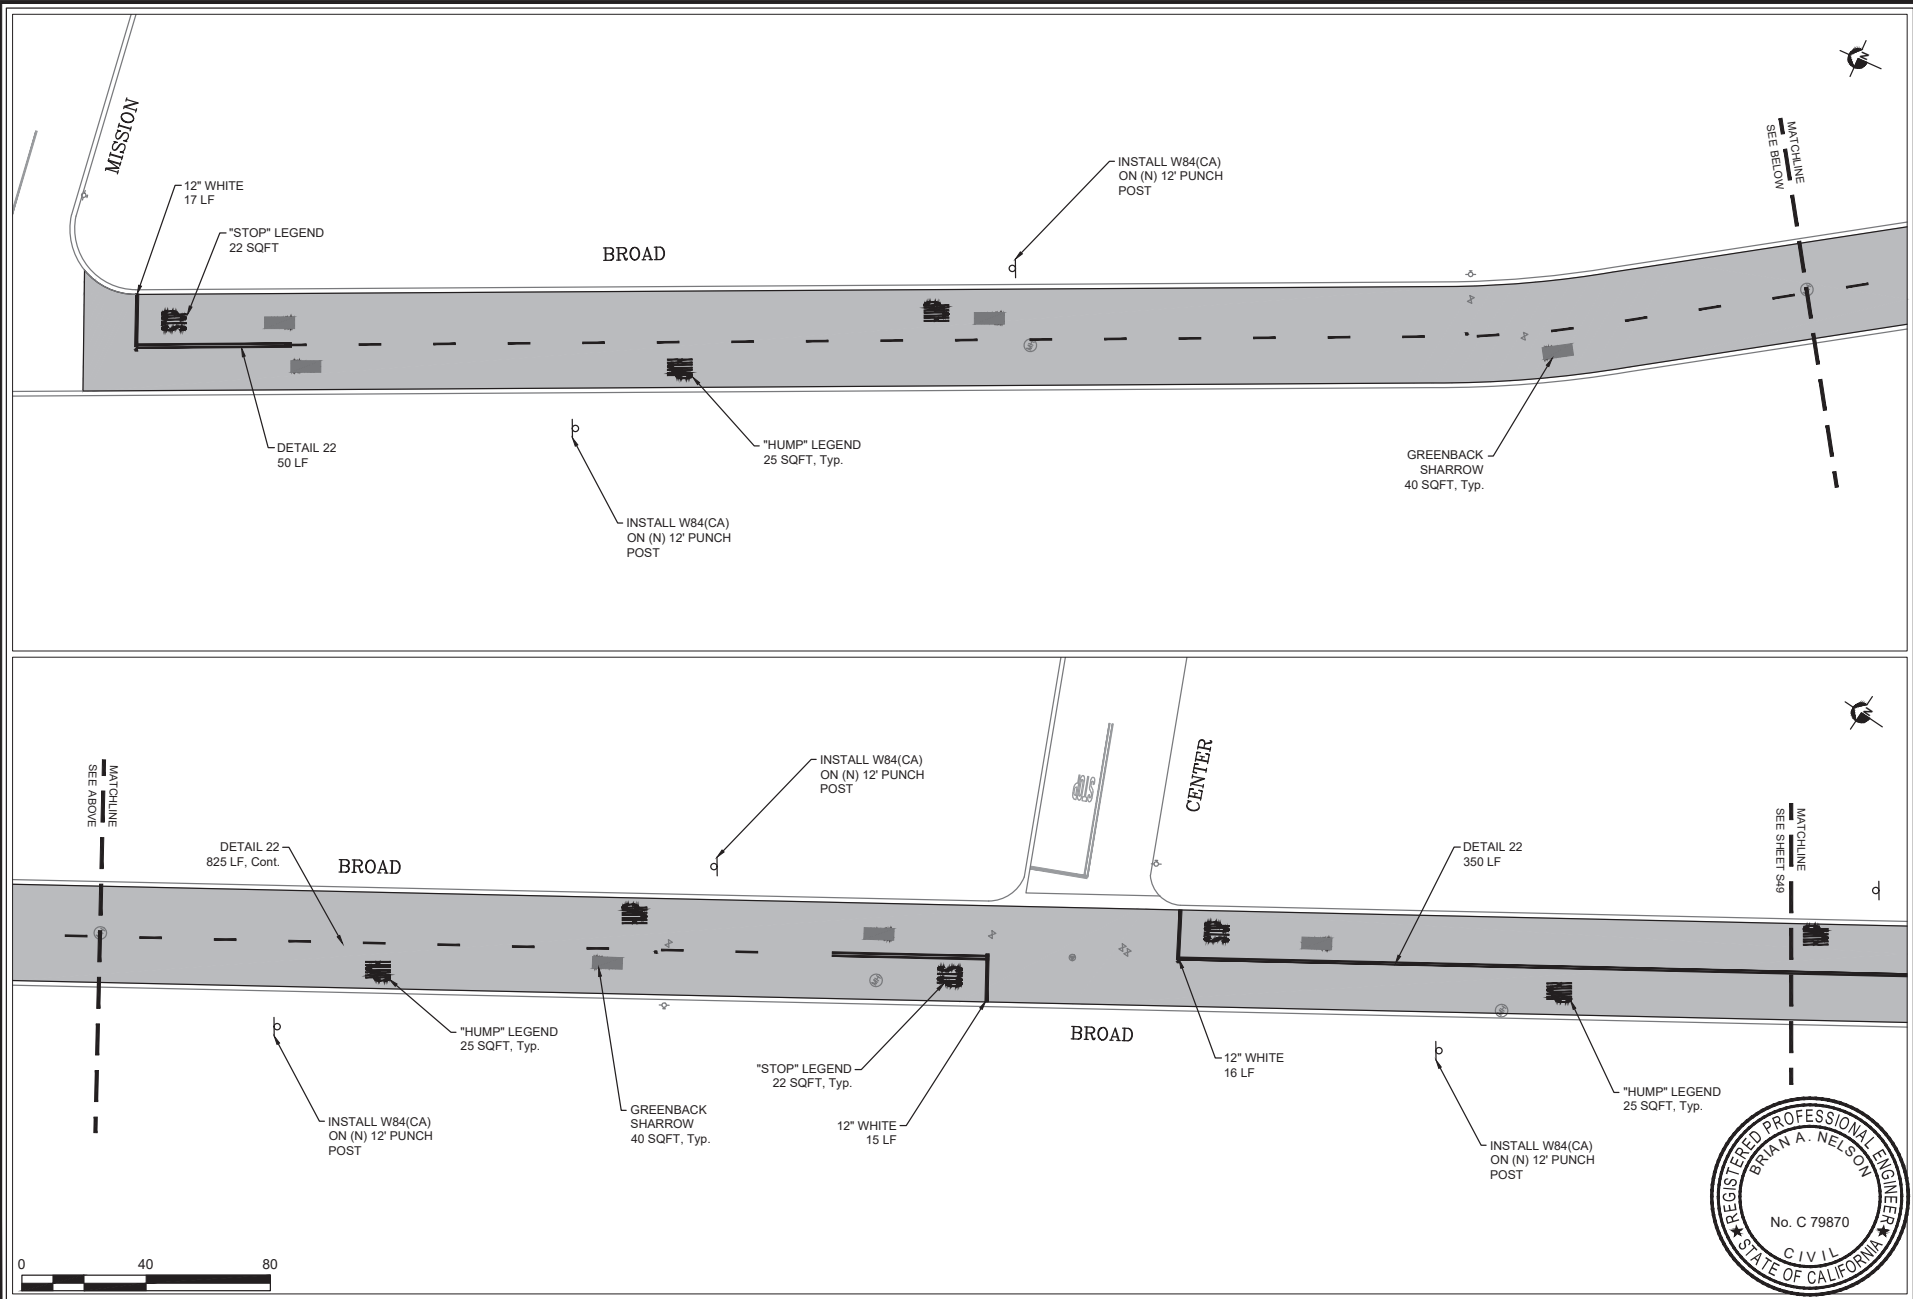

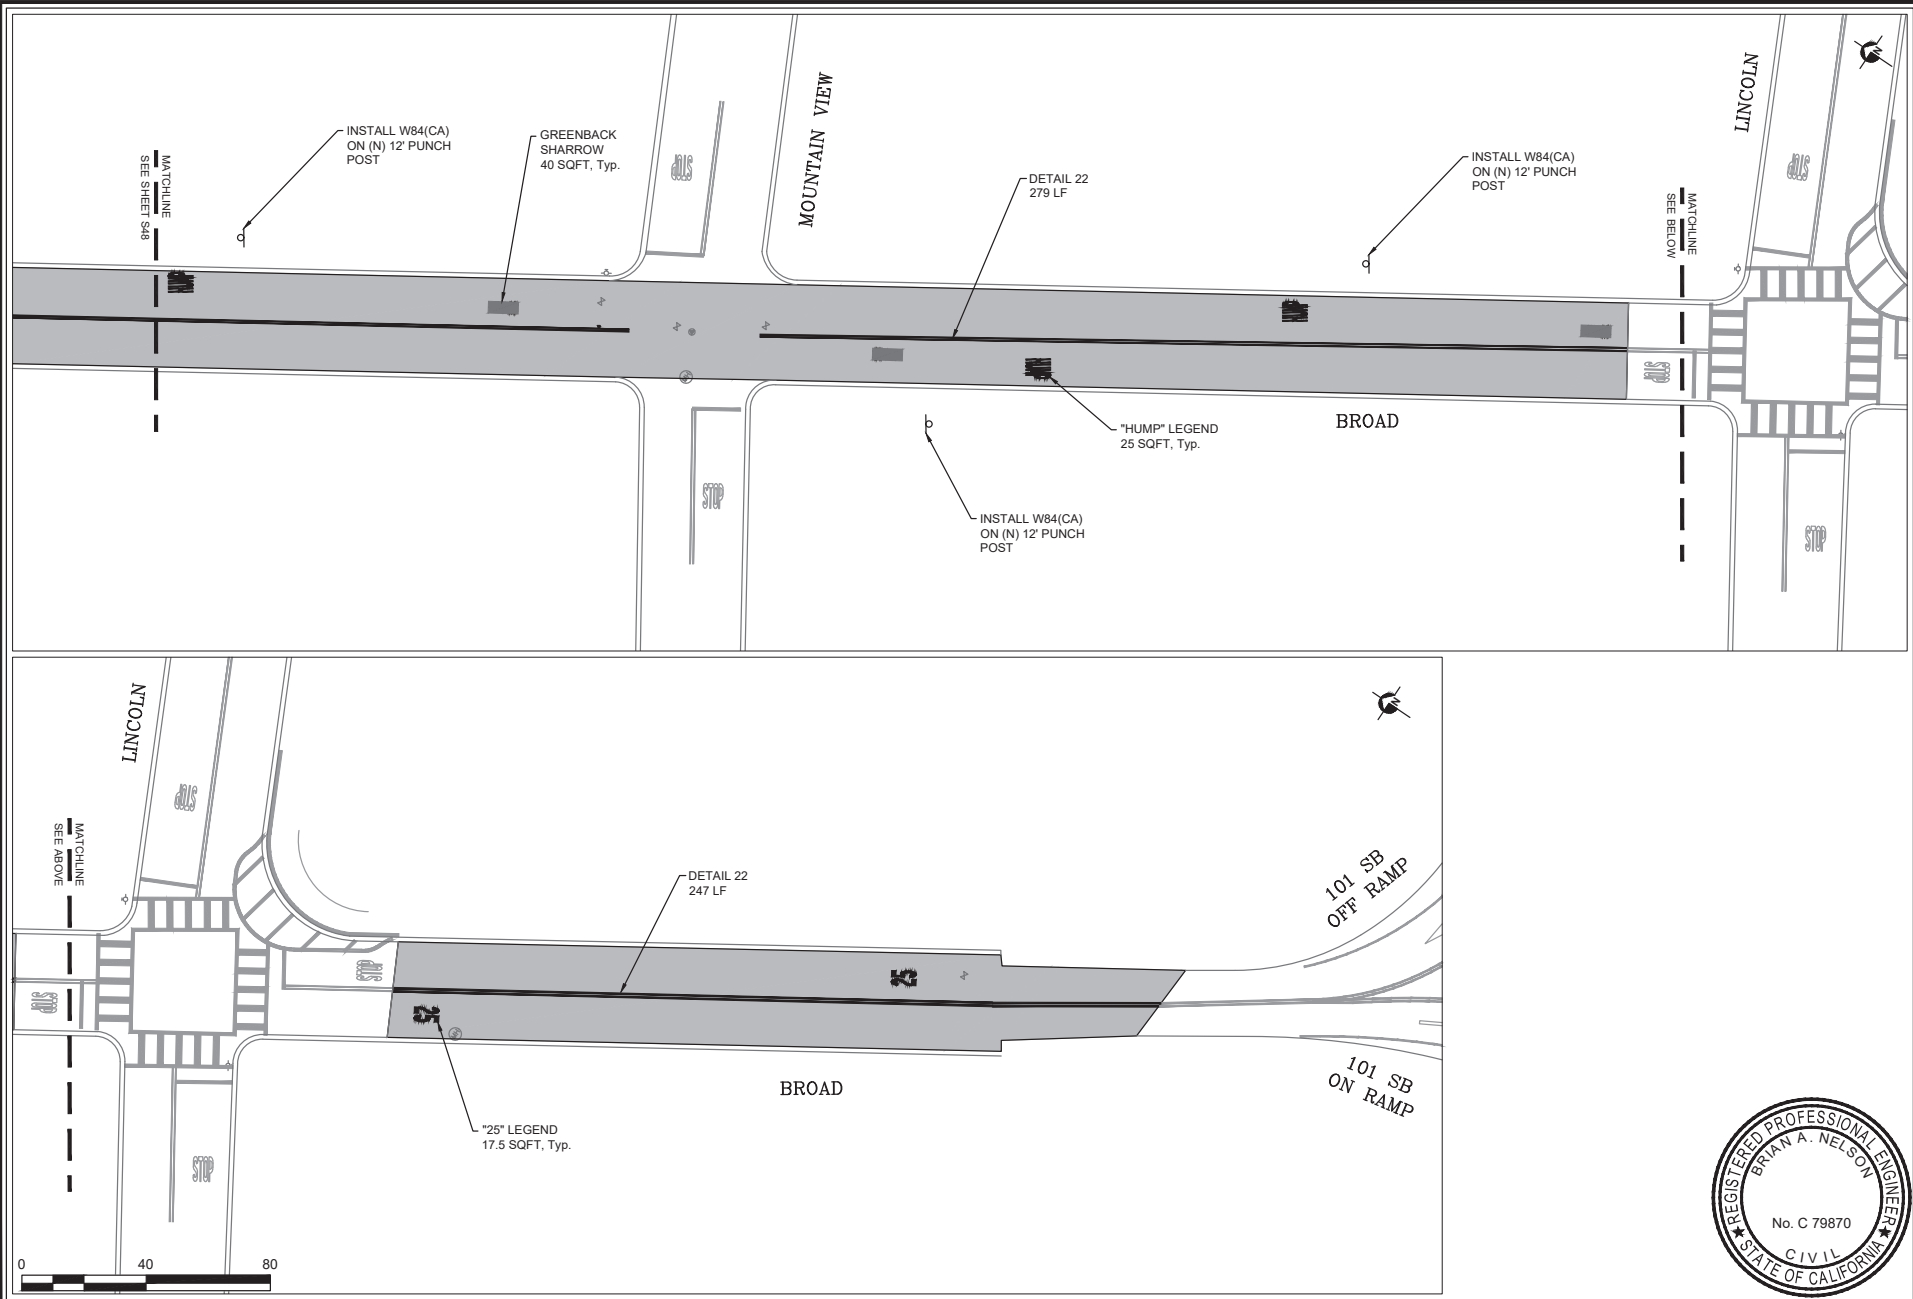

ROADWAY SEALING 2024

BROAD



PROJECT TITLE	
DESIGNED BY	NGN
DRAWN BY	KH
CHECKED BY	WBH
APPROVED BY	BN
SCALE	1" = 40'
DATE	MAY 2024
CITY SPECIFICATION NO.	2000615
PLAN FILE NO. / LOCATION	
SHEET NO.	



ROADWAY SEALING 2024

MILL

PROJECT TITLE

DESIGNED BY: NGN

DRAWN BY: KH

CHECKED BY: WBH

APPROVED BY: BN

SCALE: 1" = 40'



DATE: MAY 2024

CITY SPECIFICATION NO. 2000615

PLAN FILE NO. / LOCATION

SHEET NO.

S50 of 69

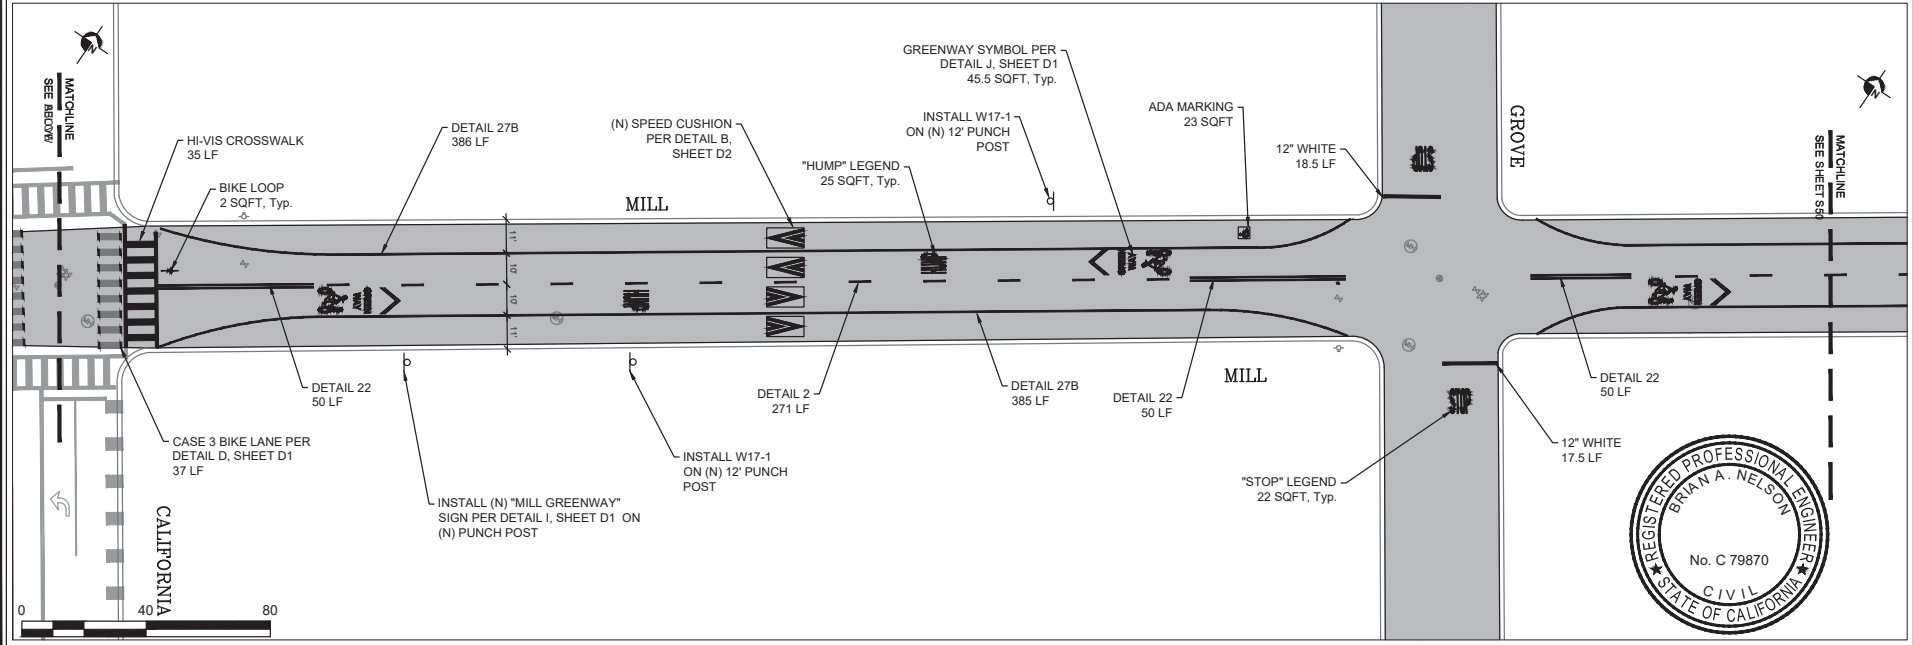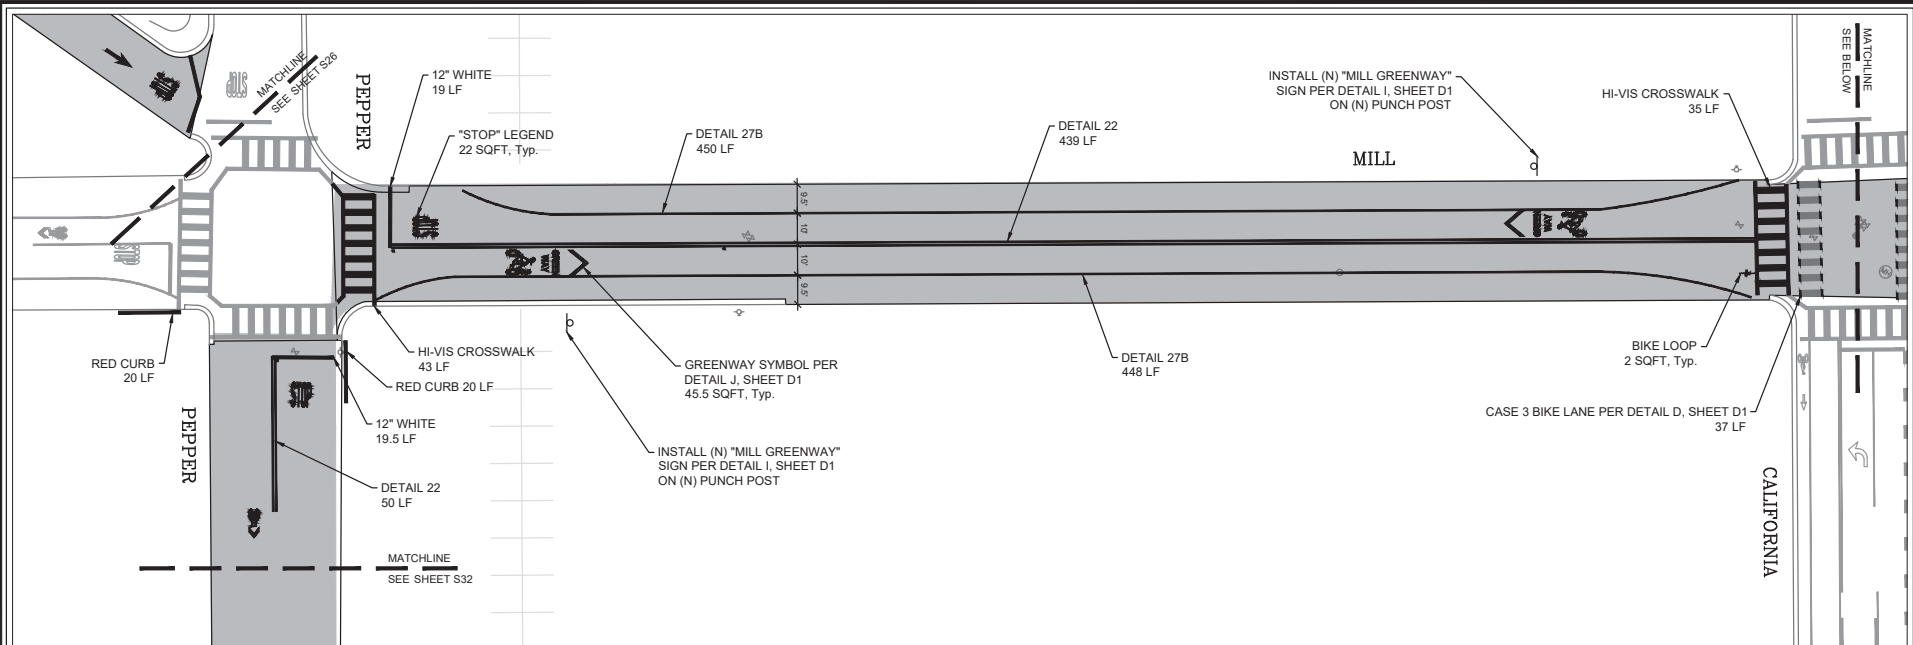



ROADWAY SEALING 2024

MILL

PROJECT TITLE

SHEET TITLE

DESIGNED BY: NGN

DRAWN BY: KH

CHECKED BY: WBH

APPROVED BY: BN

SCALE: 1" = 40'



DATE: MAY 2024

CITY SPECIFICATION NO. 2000615

PLAN FILE NO. / LOCATION

SHEET NO.

S51 of 69

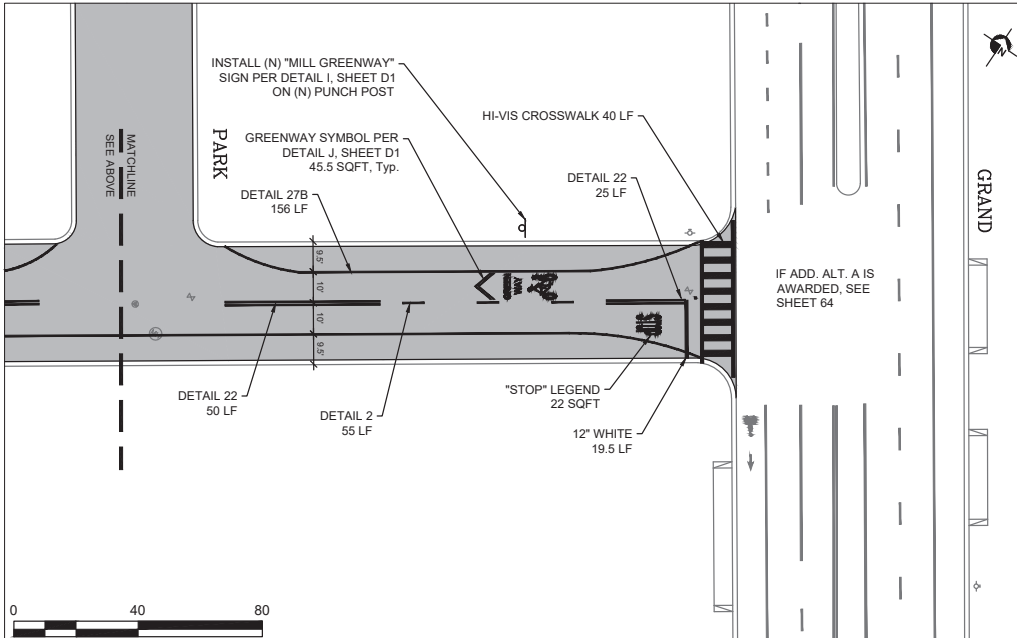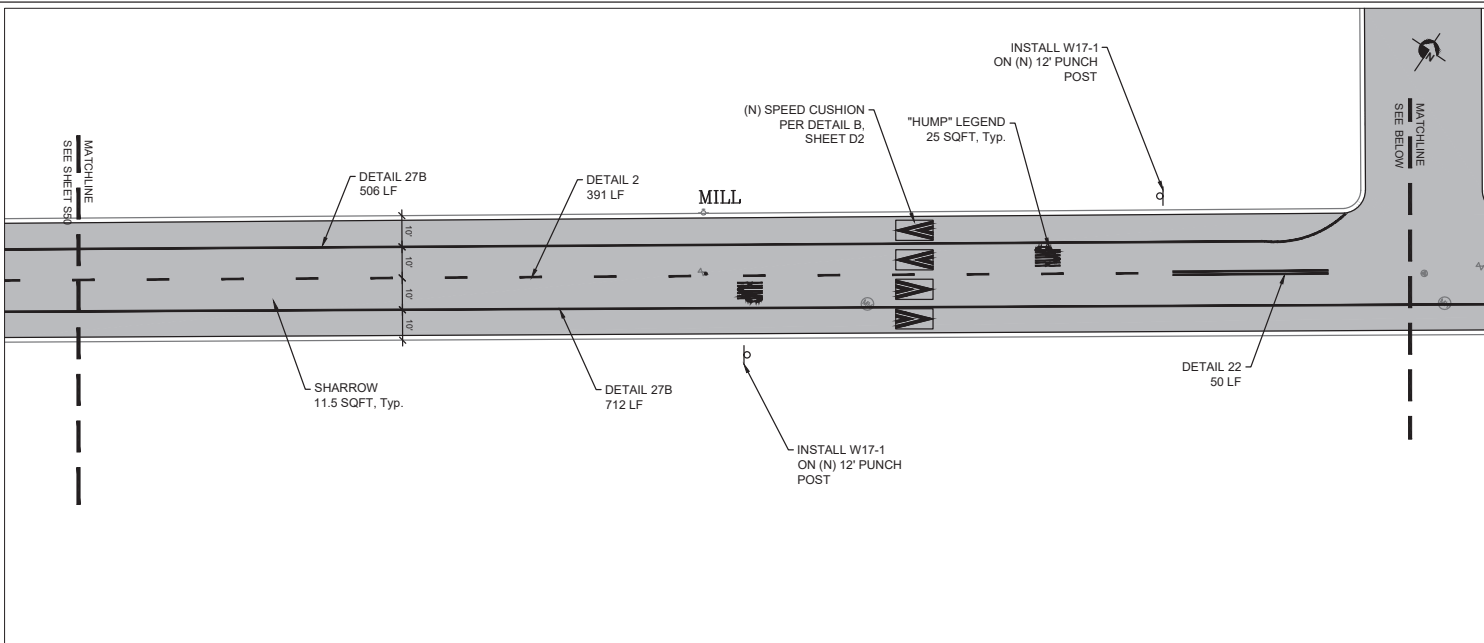




ROADWAY SEALING 2024

JOHNSON

PROJECT TITLE

DESIGNED BY: NGN
DRAWN BY: KH
CHECKED BY: WBH
APPROVED BY: BN
SCALE: 1" = 40'
DATE: MAY 2024
CITY SPECIFICATION NO.: 2000615
PLAN FILE NO. / LOCATION:
SHEET NO.

S52 of 69

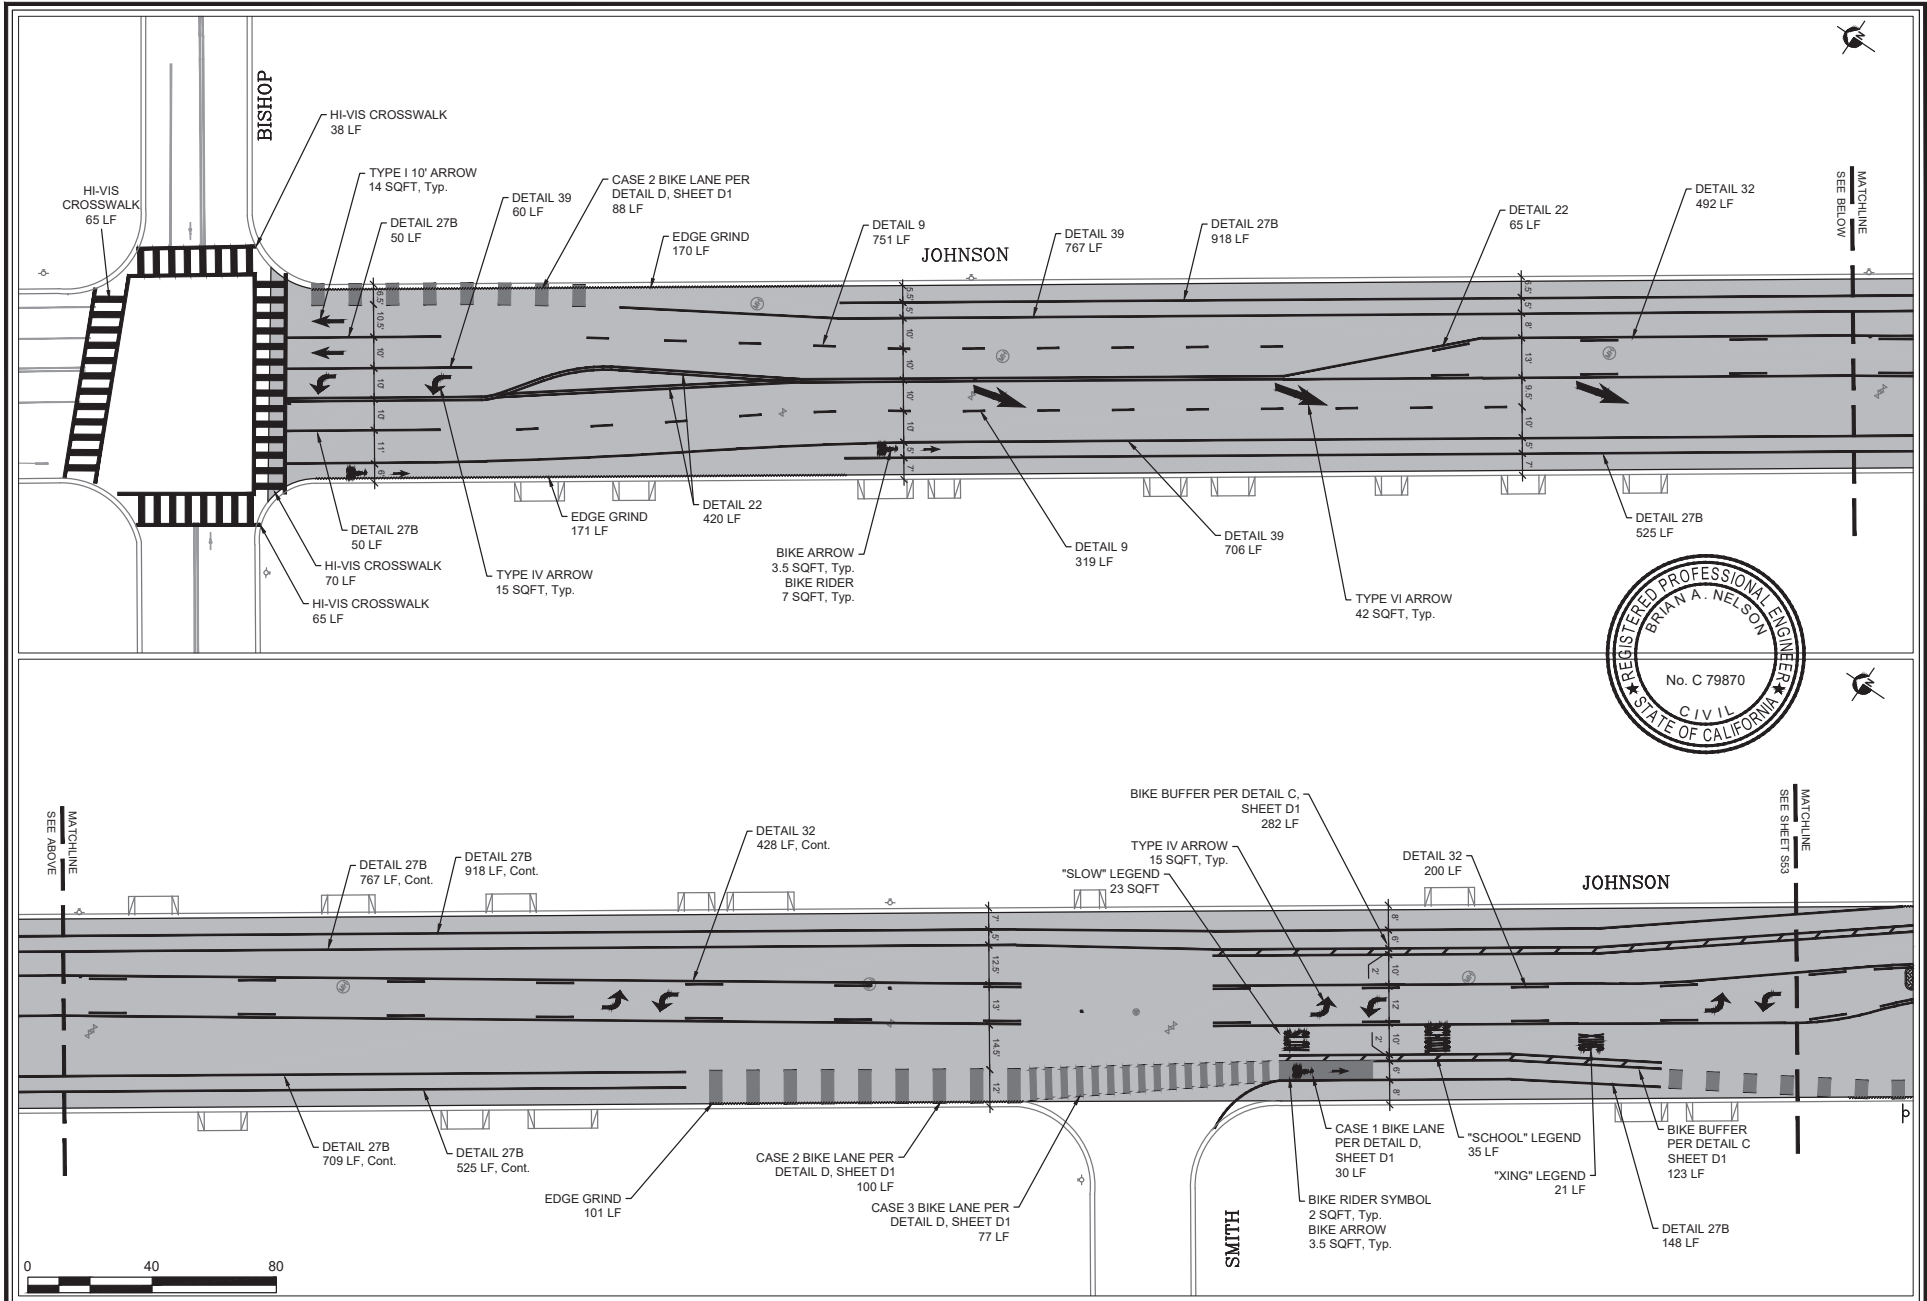



ROADWAY SEALING 2024


JOHNSON


PROJECT TITLE

SHEET TITLE

DESIGNED BY: NGN
DRAWN BY: KH
CHECKED BY: WBH
APPROVED BY: BN
SCALE: 1" = 40'
DATE: MAY 2024
CITY SPECIFICATION NO.: 2000615
PLAN FILE NO. / LOCATION:
SHEET NO.

S54 of 69

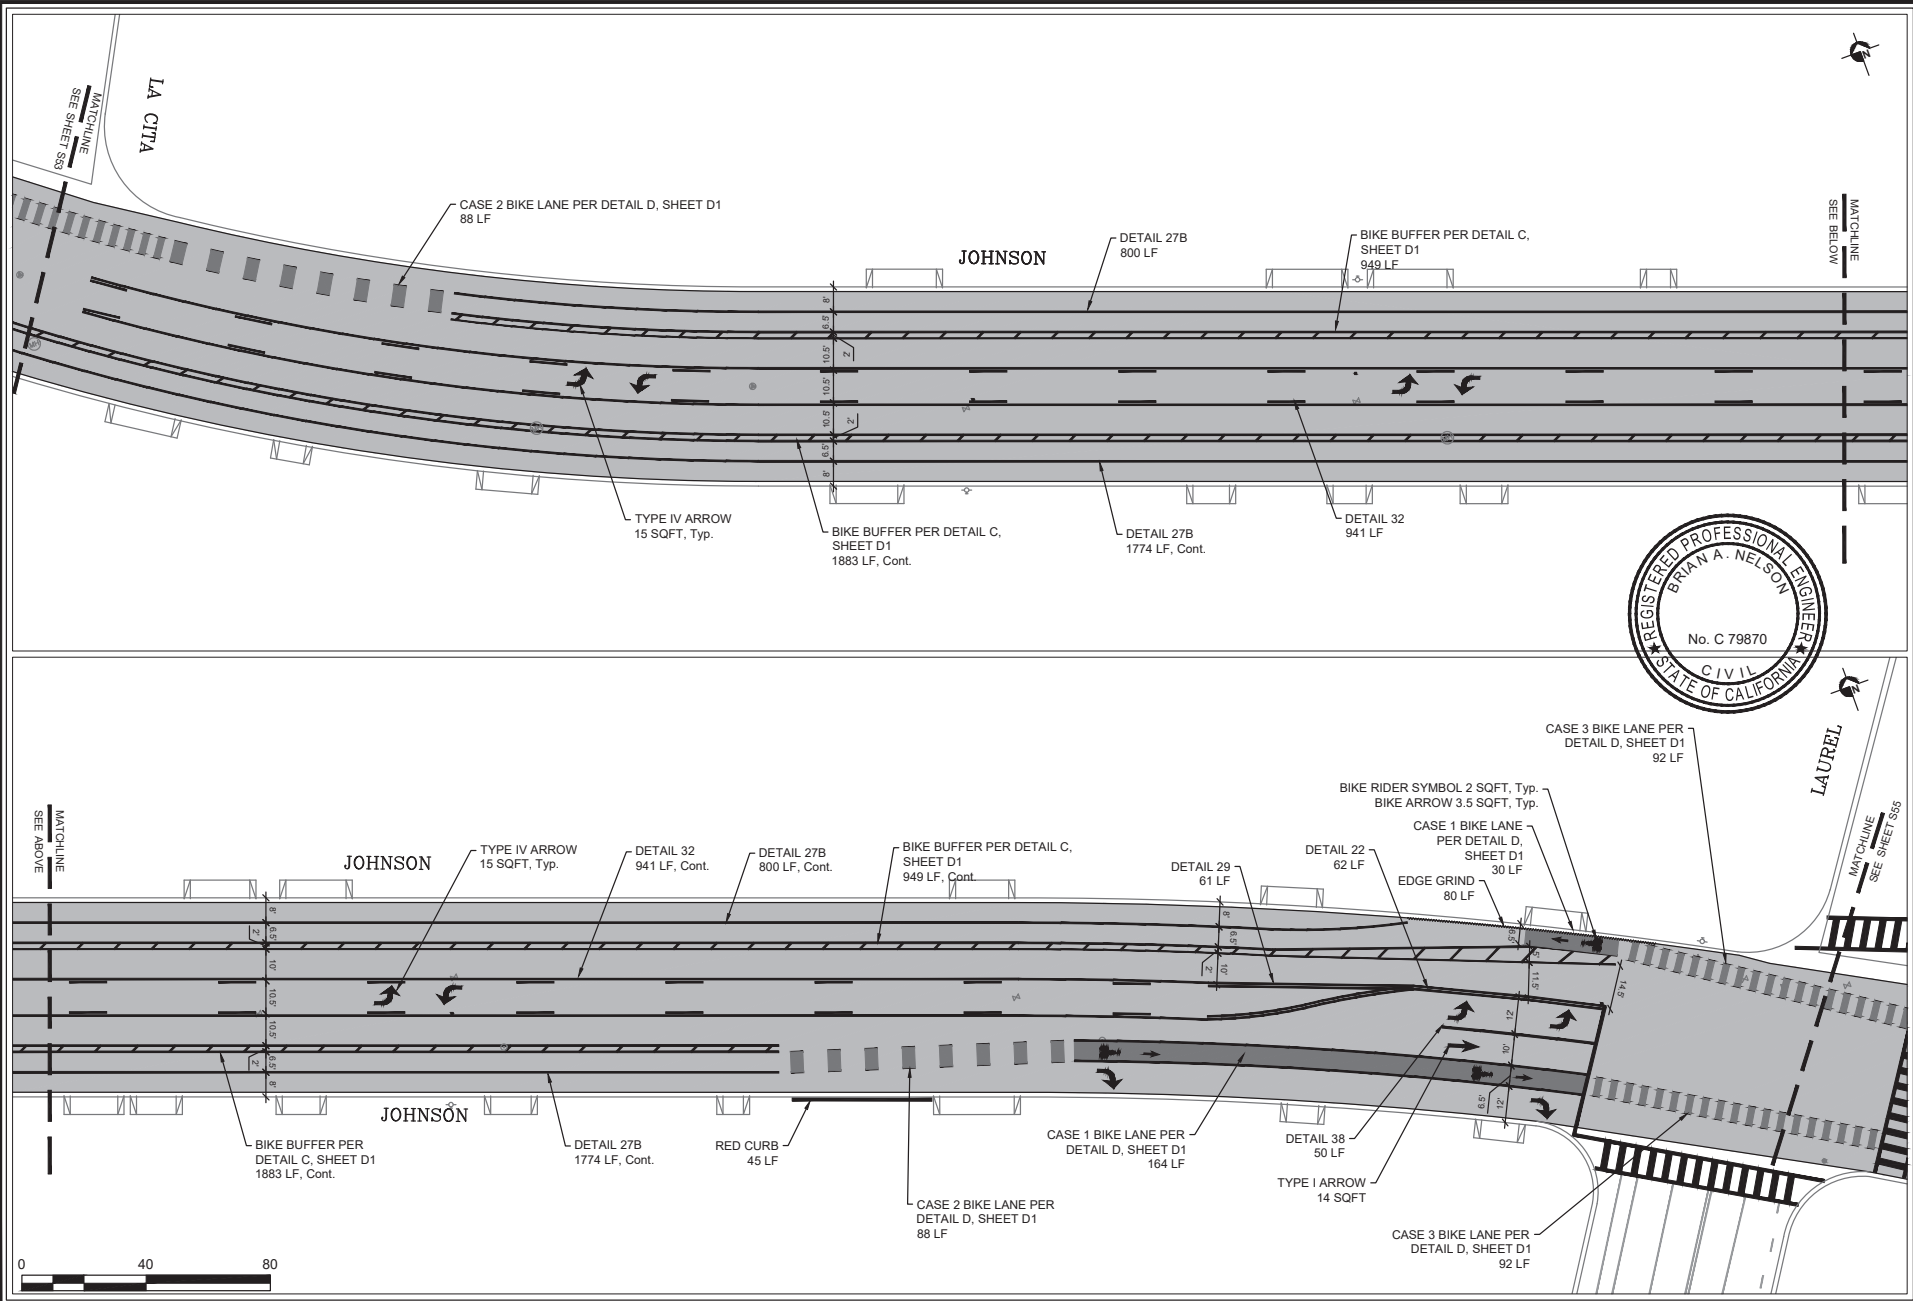

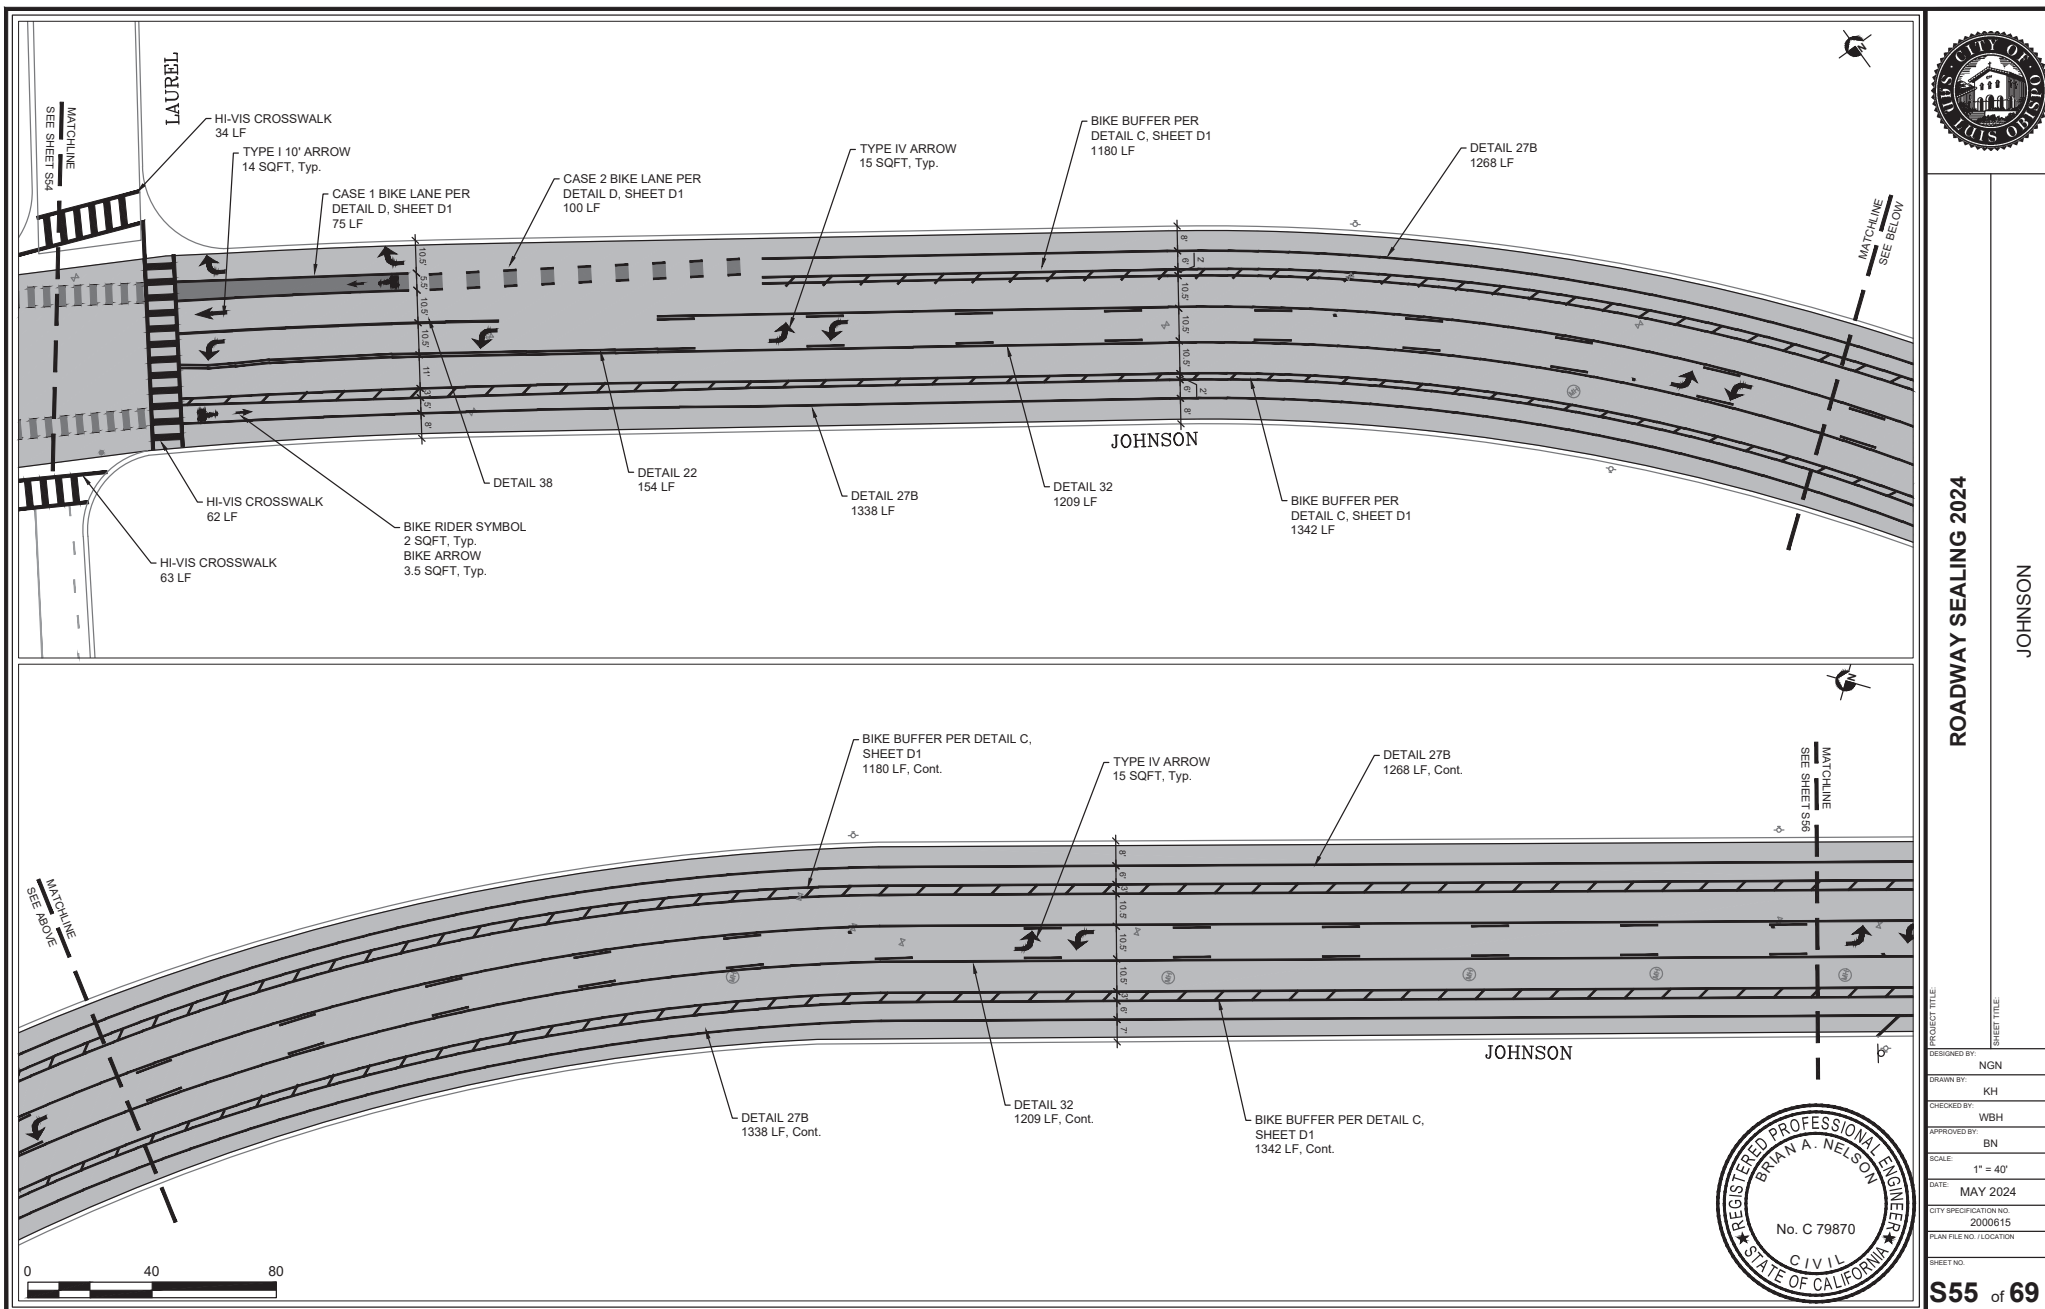

ROADWAY SEALING 2024

JOHNSON

PROJECT TITLE	ROADWAY SEALING 2024
DESIGNED BY	NGN
DRAWN BY	KH
CHECKED BY	WBH
APPROVED BY	BN
SCALE	1" = 40'
DATE	MAY 2024
CITY SPECIFICATION NO.	2000615
PLAN FILE NO. / LOCATION	

SHEET NO.
S55 of 69







ROADWAY SEALING 2024

JOHNSON

PROJECT TITLE
DESIGNED BY: NGN
DRAWN BY: KH
CHECKED BY: WBH
APPROVED BY: BN
SCALE: 1" = 40'
DATE: MAY 2024
CITY SPECIFICATION NO.: 2000615
PLAN FILE NO. / LOCATION
SHEET NO.

S56 of 69

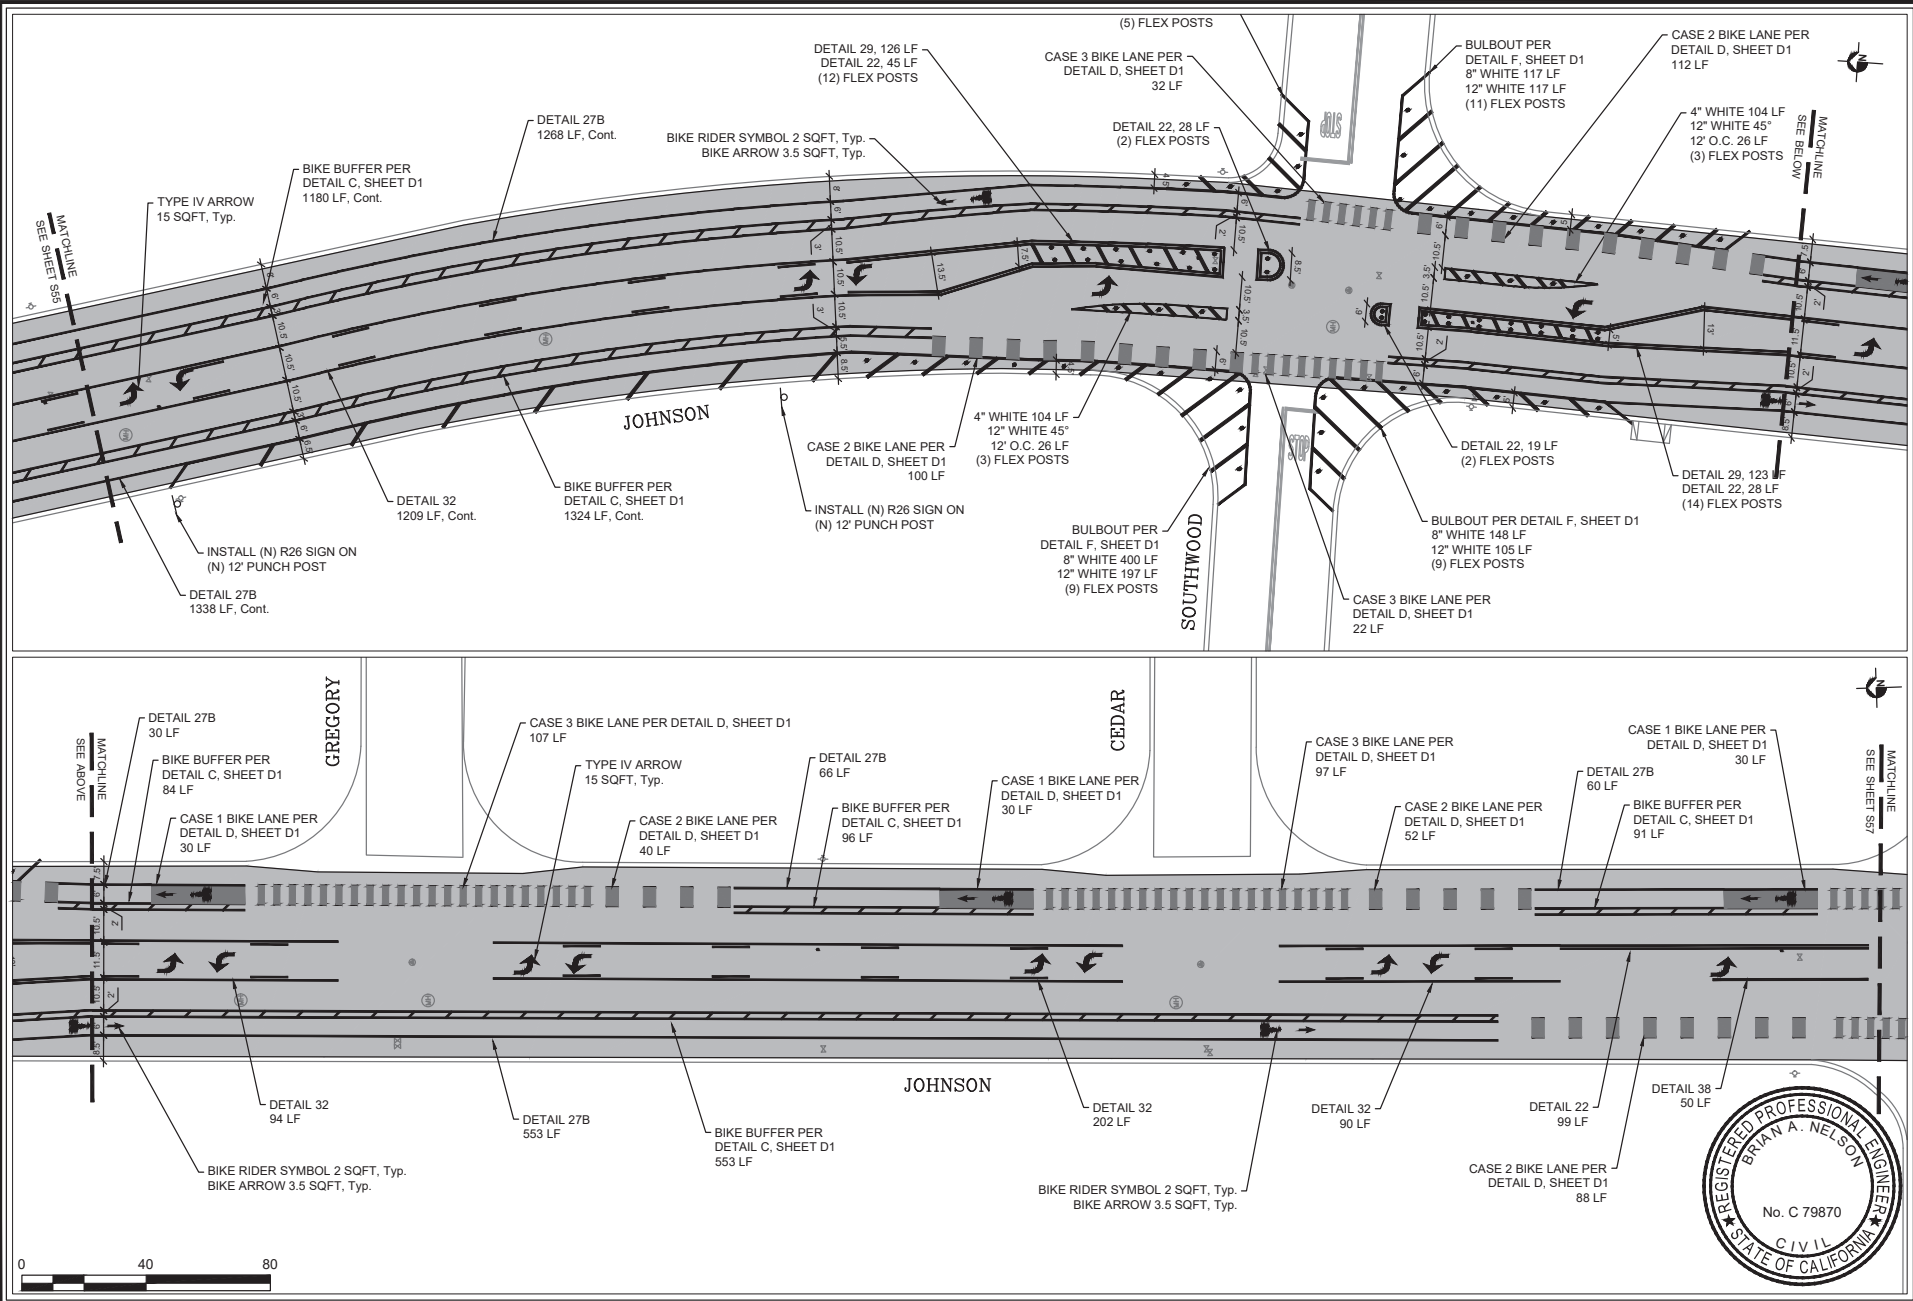


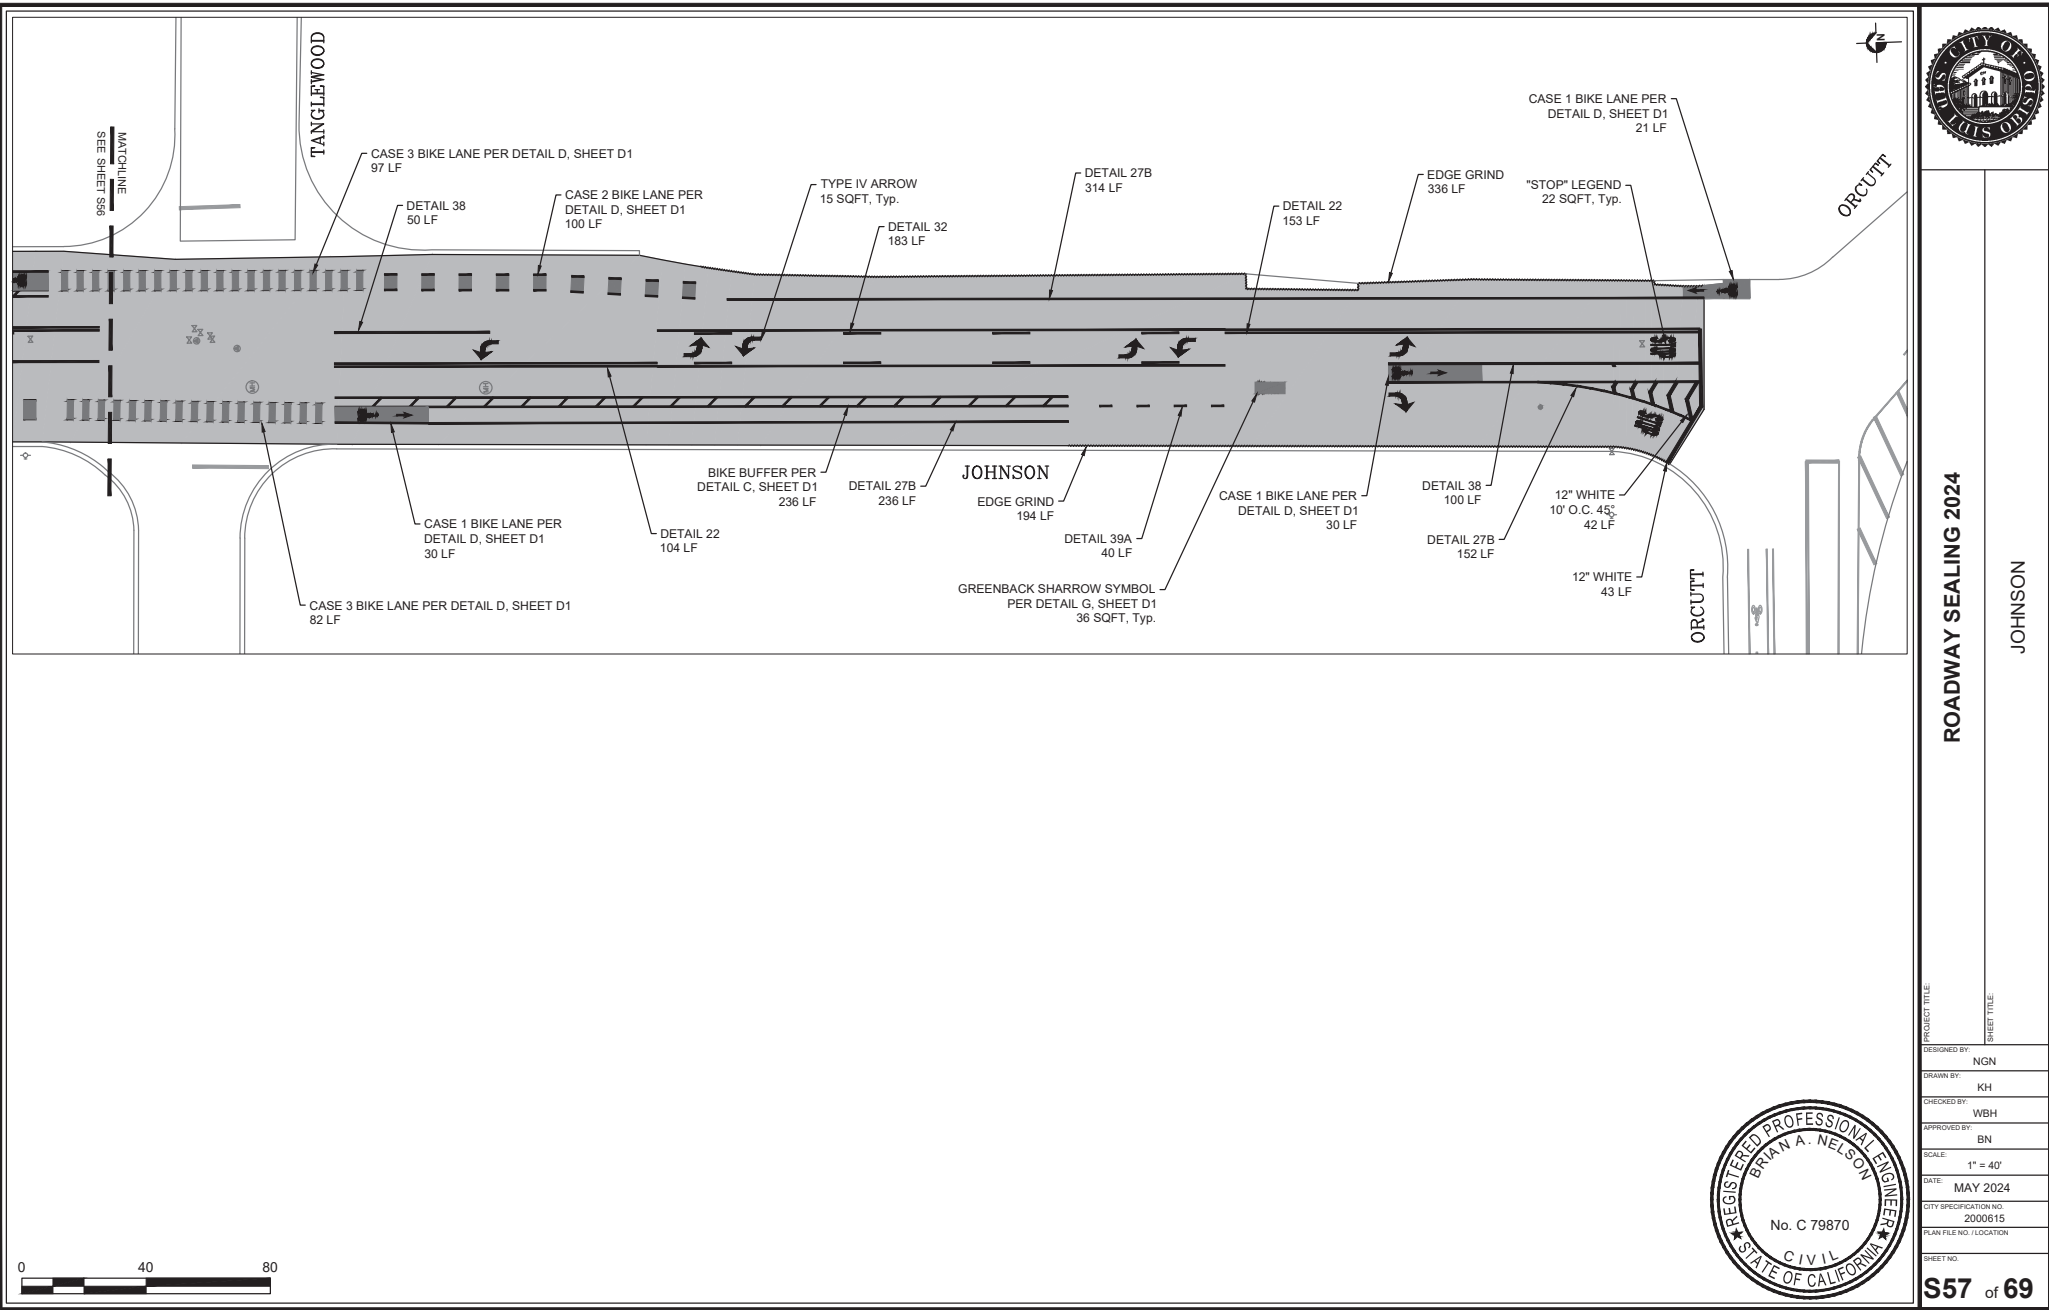

ROADWAY SEALING 2024

JOHNSON

PROJECT TITLE	
DESIGNED BY	NGN
DRAWN BY	KH
CHECKED BY	WBH
APPROVED BY	BN
SCALE	1" = 40'
DATE	MAY 2024
CITY SPECIFICATION NO.	2000615
PLAN FILE NO. / LOCATION	
SHEET NO.	

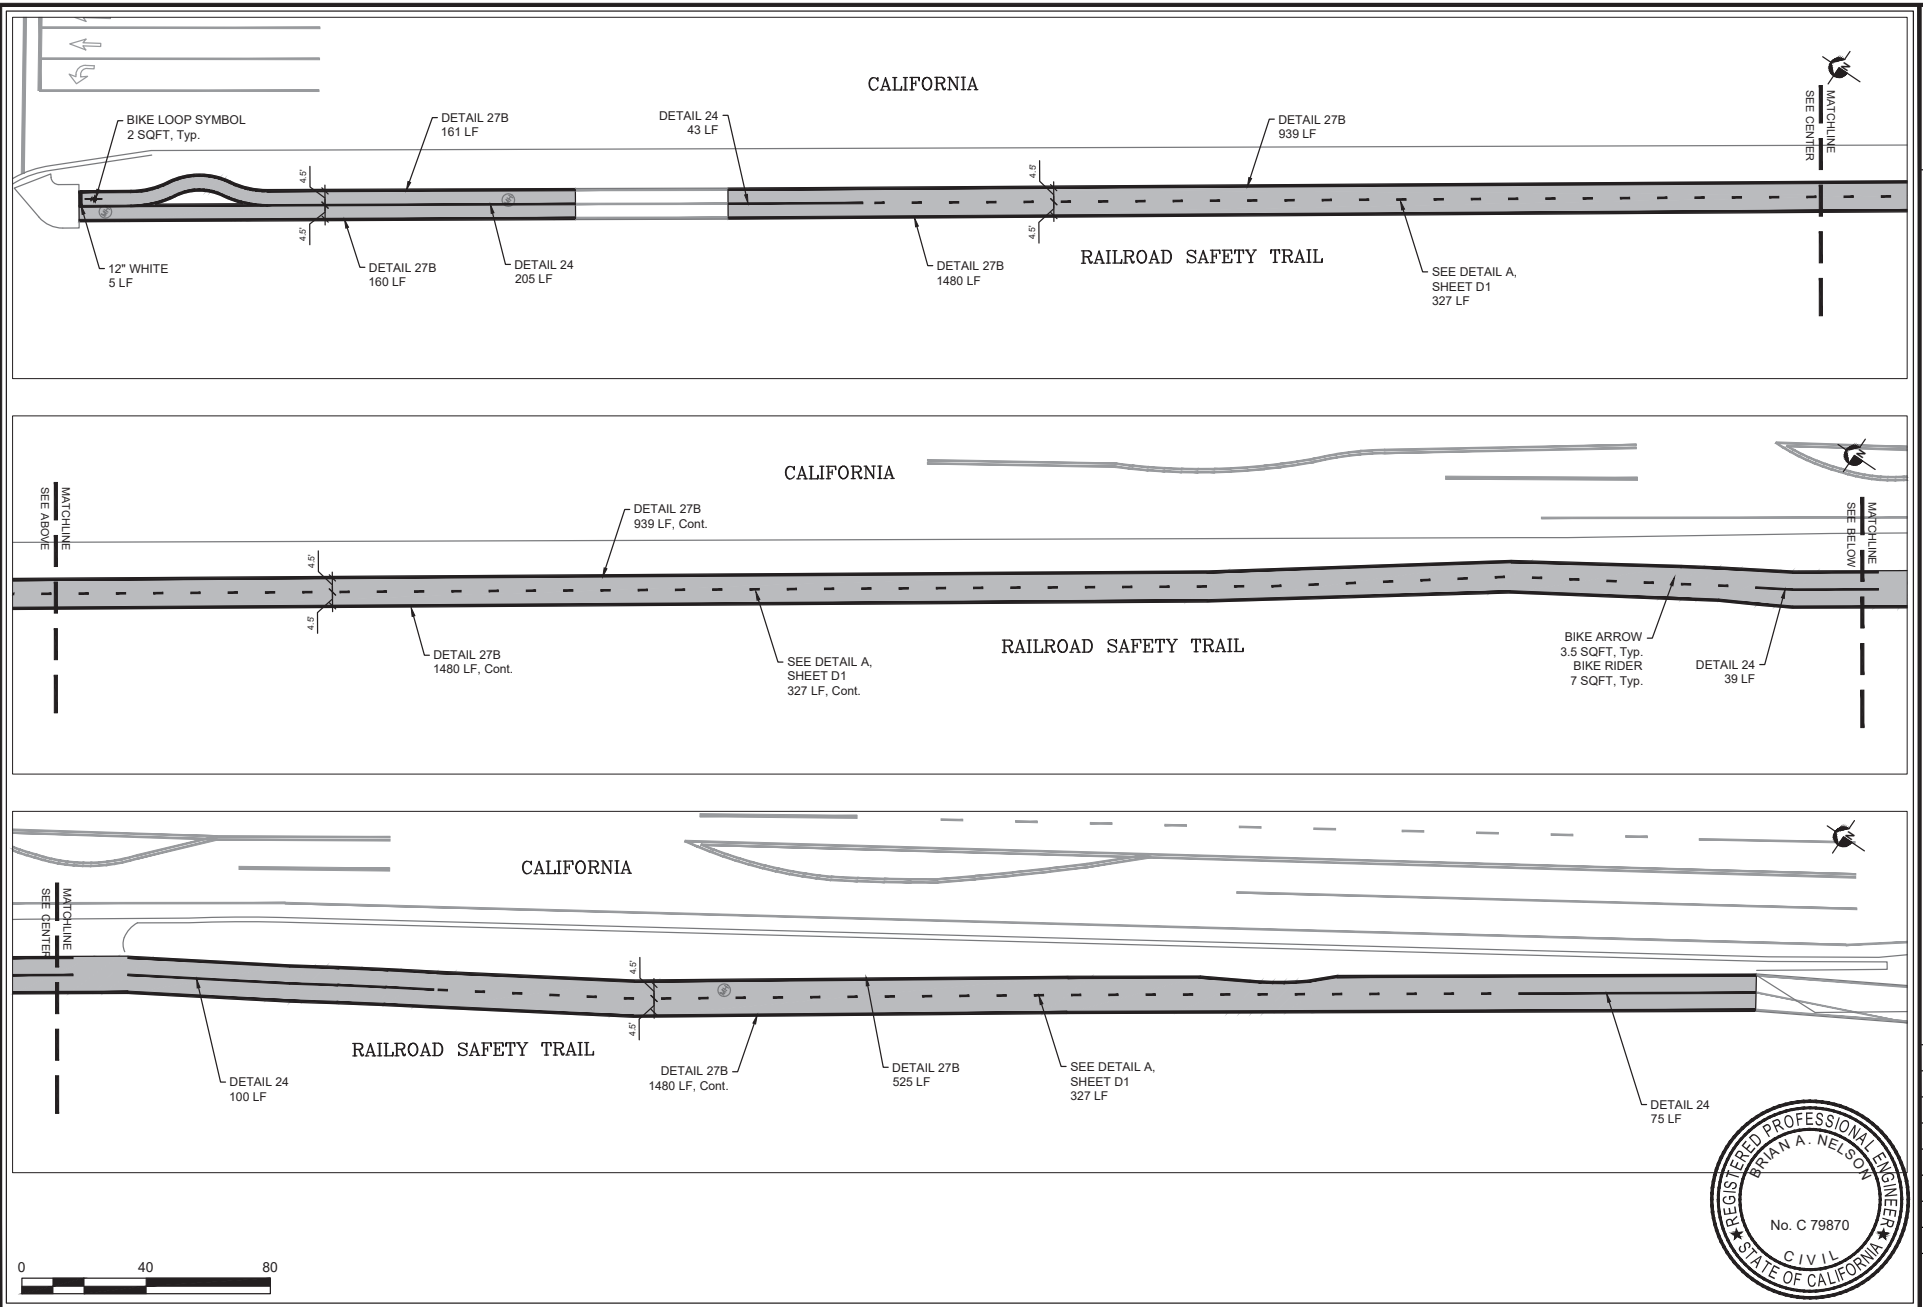

ROADWAY SEALING 2024


RAILROAD SAFETY TRAIL

PROJECT TITLE	
SHEET TITLE	
DESIGNED BY:	NGN
DRAWN BY:	KH
CHECKED BY:	WBH
APPROVED BY:	BN
SCALE:	1" = 40'
DATE:	MAY 2024
CITY SPECIFICATION NO.:	2000615
PLAN FILE NO. / LOCATION:	
SHEET NO.:	




CONSTRUCTION NOTES:

1. PROTECT EXISTING CONCRETE CURB (TYP.)
2. ACCESSIBLE PARKING SYMBOL IN ACCORDANCE WITH CBC SECTION 11B-502.6 REQUIREMENTS
3. 4" WIDE WHITE PARKING STALL LINE
4. ACCESSIBLE PARKING AISLE WITH 4" WIDE BLUE BORDER STRIPE AND 4" WIDE DIAGONAL BLUE REMOVE AND REINSTALL EXISTING WHEEL STOPS
5. EXISTING SIDEWALK - PROTECT IN PLACE
7. NO PARKING SYMBOL IN ACCORDANCE WITH CALTRANS STD A24E

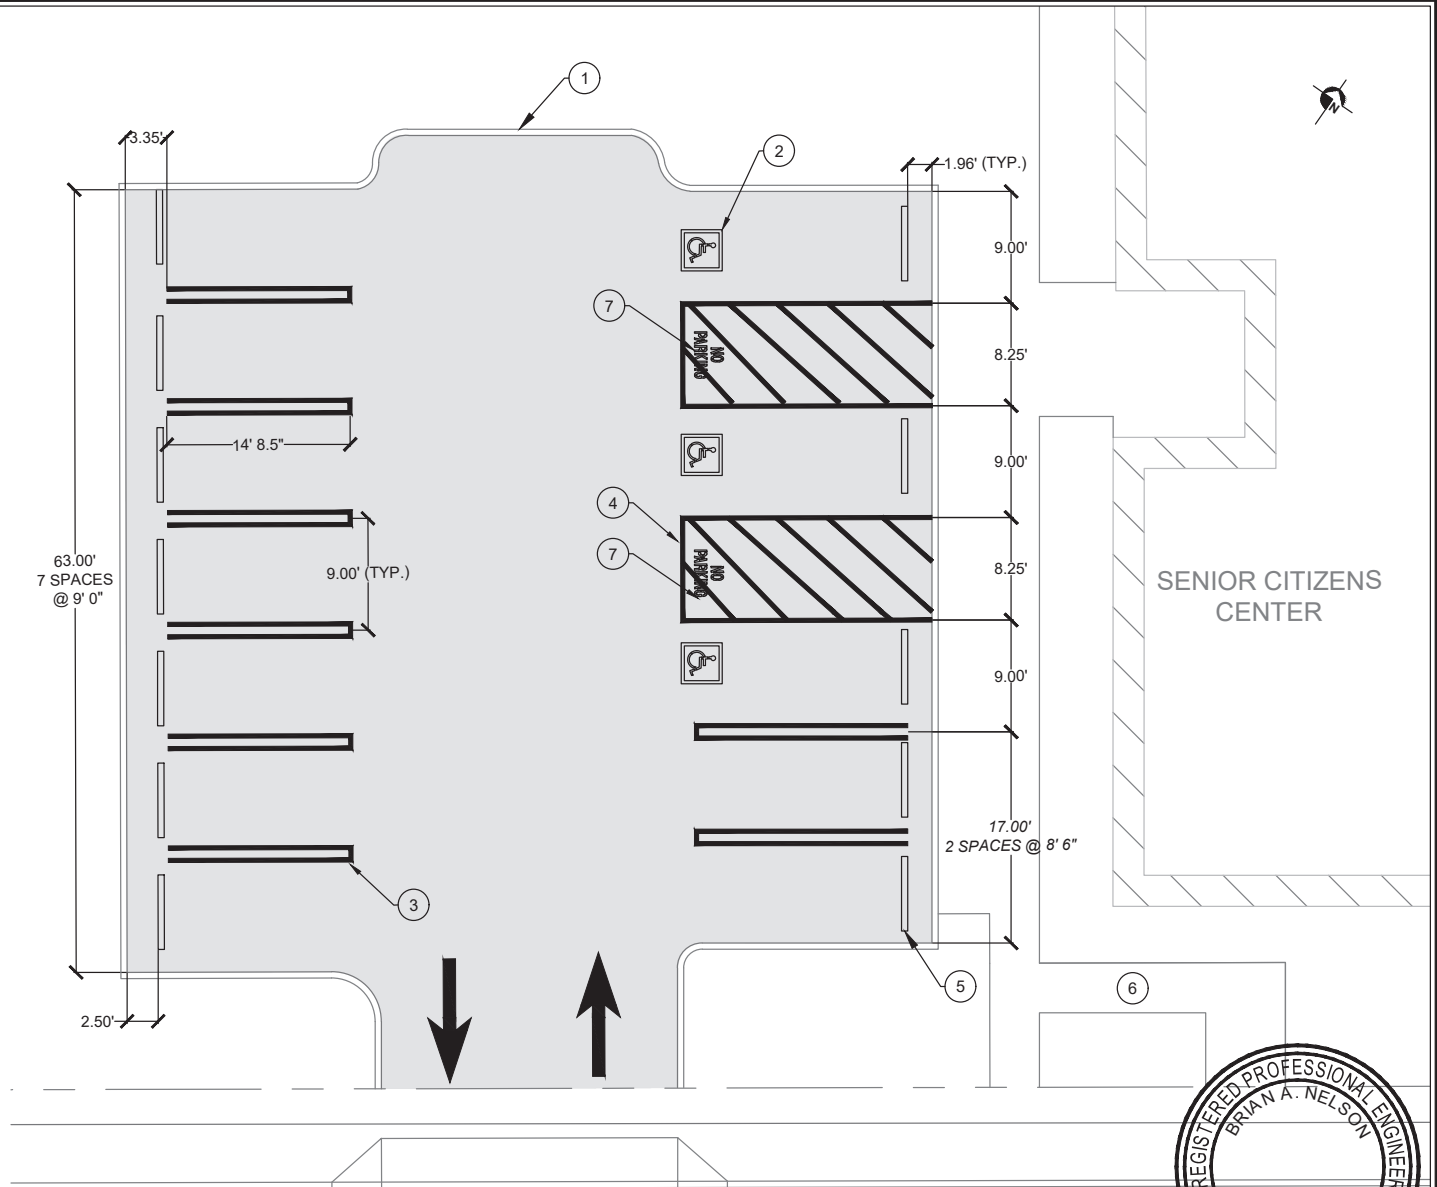

Southwood Drive

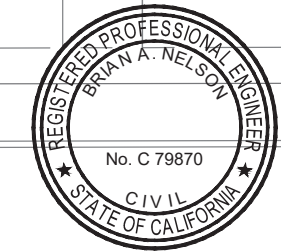

ROADWAY SEALING 2024

MITCHELL PARK PARKING LOT

PROJECT TITLE

DESIGNED BY:

NGN

DRAWN BY:

NGN

CHECKED BY:

SM

APPROVED BY:

BN

SCALE:

1" = 10'

DATE:

D MAY 2024

CITY SPECIFICATION NO.

2000615

PLAN FILE NO. / LOCATION

SHEET NO.

S59 of 69

SAN LUIS OBISPO COUNTY YMCA

SOUTHWOOD DR

CONSTRUCTION NOTES:

1. PROTECT EXISTING CONCRETE CURB (TYP.)
2. ACCESSIBLE PARKING SYMBOL IN ACCORDANCE WITH CBC SECTION 11B-502.6 REQUIREMENTS
3. 4" WIDE WHITE PARKING STALL LINE
4. ACCESSIBLE PARKING AISLE WITH 4" WIDE BLUE BORDER STRIPE AND 4" WIDE DIAGONAL WHITE
5. REMOVE AND REINSTALL EXISTING WHEEL STOPS
6. EXISTING SIDEWALK - PROTECT IN PLACE
7. EXISTING TREE - PROTECT IN PLACE
8. NO PARKING SYMBOL IN ACCORDANCE WITH CALTRANS STD A24E



ROADWAY SEALING 2024

JOHNSON PARK PARKING LOT

PROJECT TITLE

DESIGNED BY: NGN

DRAWN BY: NGN

CHECKED BY: SM

APPROVED BY: BN

SCALE: 1" = 20'


DATE: MAY 2024

CITY SPECIFICATION NO. 2000615

PLAN FILE NO. / LOCATION


SHEET NO.

S60 of 69

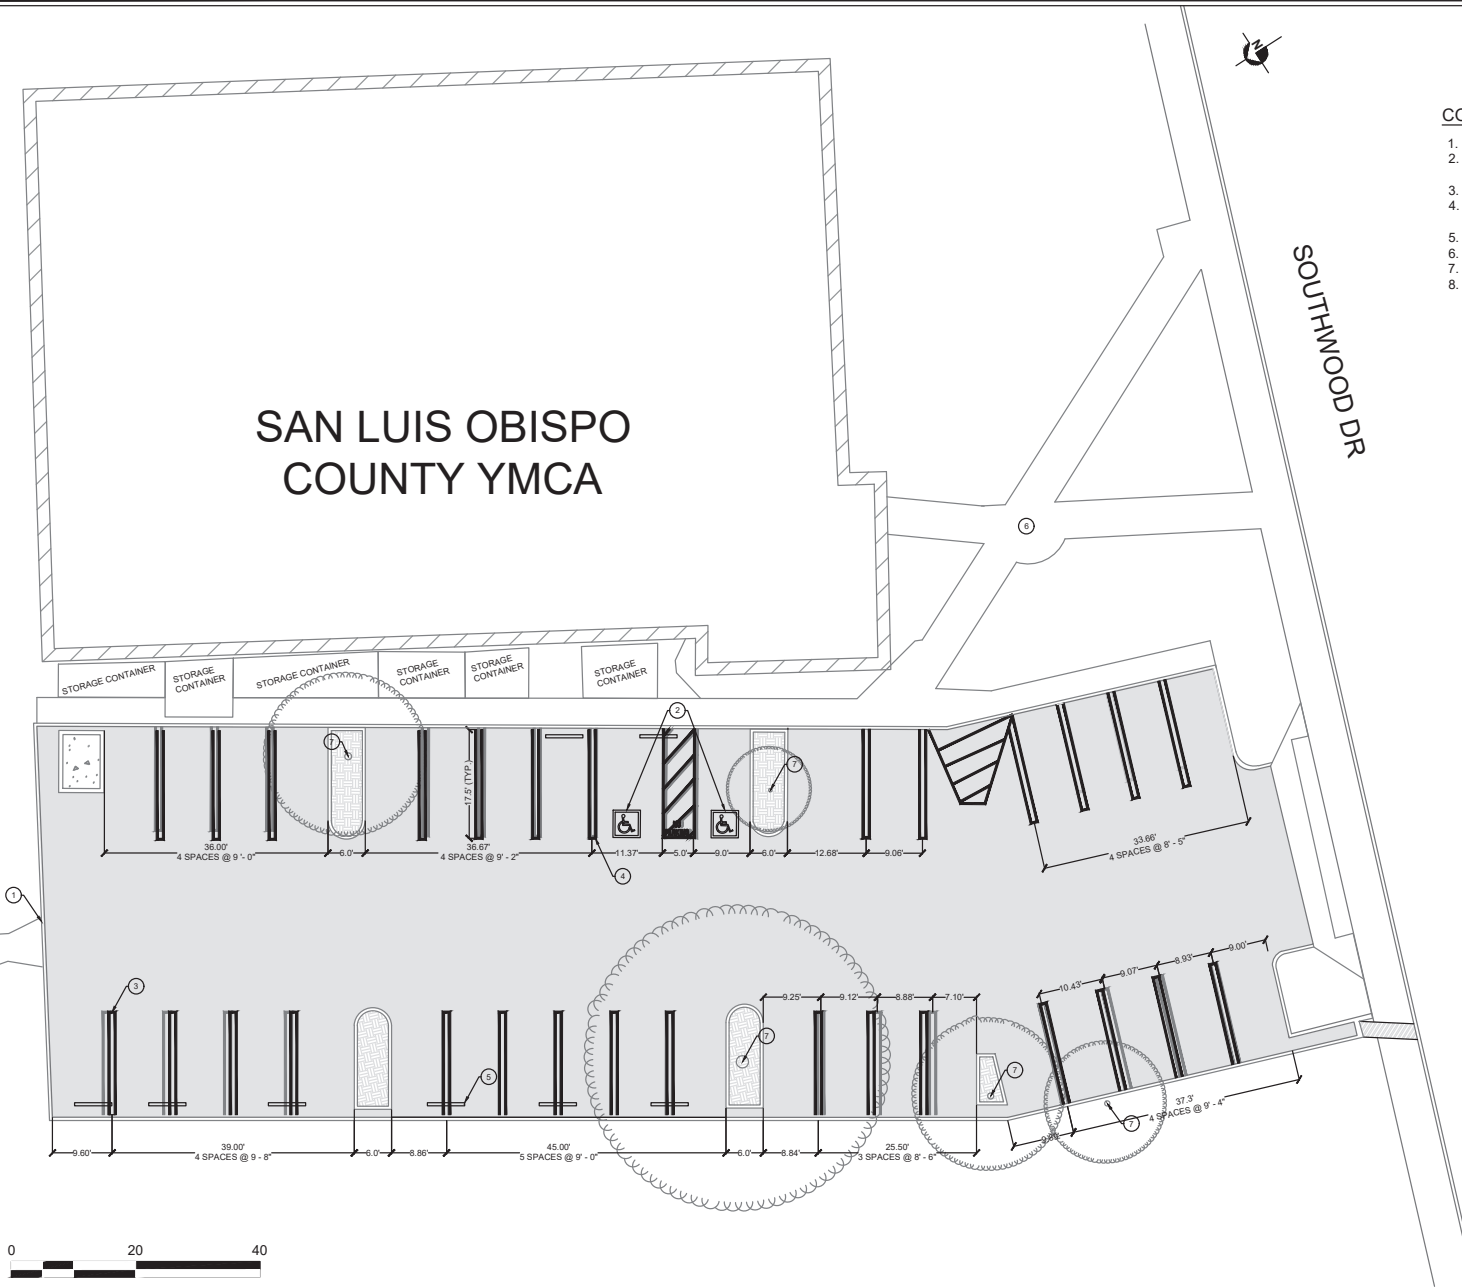

CONSTRUCTION NOTES:

1. REMOVE AND REINSTALL EXISTING WHEEL STOPS
2. PROTECT EXISTING CONCRETE CURB (TYP.)
3. PROTECT IN PLACE EXISTING PARKING ISLANDS (TYP.)
4. PROTECT IN PLACE EXISTING LIGHTS (TYP.)
5. ACCESSIBLE PARKING SYMBOL IN ACCORDANCE WITH CBC SECTION 11B-502.6 REQUIREMENTS
6. ACCESSIBLE PARKING AISLE WITH 4" WIDE BLUE BORDER STRIPE AND 4" WIDE DIAGONAL WHITE
7. 4" WIDE WHITE PARKING STALL LINE
8. PROTECT IN PLACE EXISTING CONCRETE PAD
9. 4" WIDE WHITE MOTORCYCLE PARKING STALL LINE
10. EXISTING MANHOLE TO BE PROTECTED IN PLACE
11. EXISTING CURB AND GUTTER TO BE PROTECTED IN PLACE
12. EXISTING DRAINAGE DITCH TO BE PROTECT IN PLACE
13. NO PARKING SYMBOL IN ACCORDANCE WITH CALTRANS STD A24E

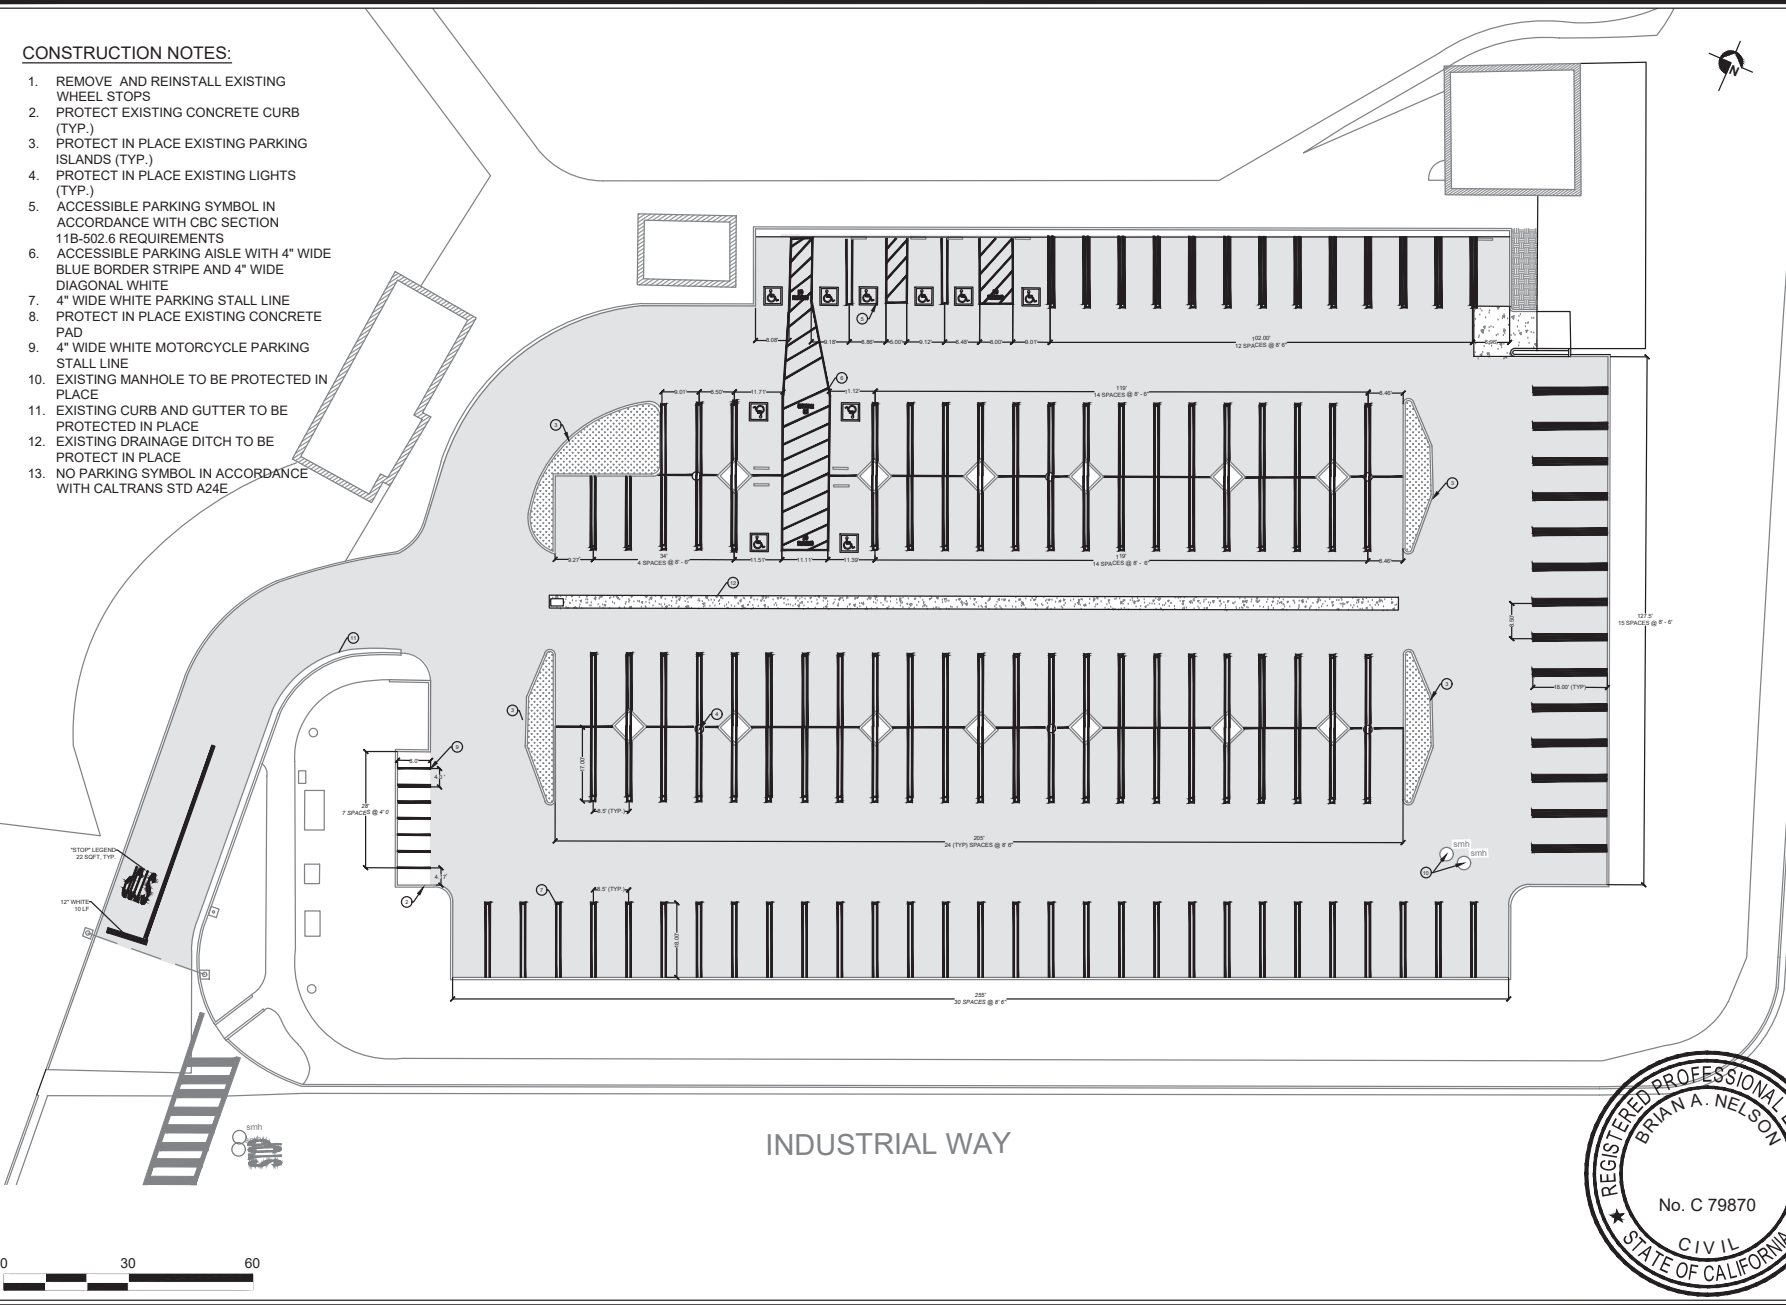

ROADWAY SEALING 2024

DAMON GARCIA PARKING LOT



PROJECT TITLE	
DESIGNED BY	NGN
DRAWN BY	NGN
CHECKED BY	SM
APPROVED BY	BN
SCALE	1" = 30'
DATE	MAY 2024
CITY SPECIFICATION NO.	2000615
PLAN FILE NO. / LOCATOR	
SHEET NO.	

REMOVE CONFLICTING (E) STRIPING
FOR ANY CONFLICT WITH BASE BID STRIPING,
ADD. ALT. A STRIPING PREVAILS



ROADWAY SEALING 2024

BID ALT. A. GRAND

FIGURE 1

DESIGNED BY: NGN
DRAWN BY: KH
CHECKED BY: WBH
APPROVED BY: BN
SCALE: 1" = 30"
DATE: MAY 2024
CITY SPECIFICATION NO. 2000615

SHEET NO.

S62 of 69



NOTES
REMOVE CONFLICTING (E) STRIPING
FOR ANY CONFLICT WITH BASE BID STRIPING,
ADD. ALT. A STRIPING PREVAILS

HAYS

McCOLLUM

MATCHLINE
SEE SHEET S60

MATCHLINE
SEE SHEET S58

CASE 1 BIKE LANE
PER DETAIL D,
SHEET D1 56 LF
(2) WHITE FLEX
POSTS AND (3)
ZICLA ZEBRA PER
DETAIL F, SHEET D2

INSTALL R3-5(R)
SIGN ON (E)
PUNCH POST

CASE 3 BIKE LANE PER
DETAIL D, SHEET D1, 57 LF

BIKE BUFFER PER
DETAIL C, SHEET D1
116 LF

RED CURB 13 LF

CASE 1 BIKE LANE PER
DETAIL D, SHEET D1 52 LF
(2) WHITE FLEX POSTS
AND (3) ZICLA ZEBRA PER
DETAIL F, SHEET D2

BIKE BUFFER PER
DETAIL C, SHEET D1
207 LF

BIKE BUFFER PER
DETAIL C, SHEET D1
294 LF

GRAND

INSTALL RRFB SYSTEM WITH W11-2
and W16-7P SIGNS BACK TO BACK

HI-VIS CROSSWALK 81 LF

RED CURB 17 LF

(3) WHITE FLEX POSTS
(2) ZICLA ZEBRA PER DETAIL B, SHEET D1
REMOVE (E) SR4-1, INSTALL RRFB
SYSTEM WITH W11-2 and W16-7P SIGNS
BACK TO BACK ON LUMINAIRE POLE

REFUGE
PER
DETAIL G,
SHEET D2

DETAIL 22
95 LF
DETAIL 27B
32 LF
10' O.C.

INSTALL R6-1(R) SIGN
ON (N) 12' PUNCH POST

DETAIL 24
332 LF

DETAIL 24
331 LF

INSTALL SR4-1(CA)
SIGN ON (N) 12'
PUNCH POST

DETAIL 22, 34 LF
(4) 36" YELLOW
FLEX POSTS

BIKE BUFFER PER
DETAIL F, SHEET D2
135 LF

CASE 3 BIKE LANE PER
DETAIL D, SHEET D1
42 LF

CASE 1 BIKE LANE
PER DETAIL D,
SHEET D1, 30 LF

INSTALL
R2-1(35) SIGN
ON (E) PUNCH
POST

HI-VIS CROSSWALK
37 LF

HI-VIS CROSSWALK
27 LF

CASE 1 BIKE LANE
PER DETAIL D,
SHEET D1, 17 LF

BIKE BUFFER PER
DETAIL F, SHEET D2
181 LF

CASE 3 BIKE LANE PER
DETAIL D, SHEET D1
42 LF

BIKE BUFFER PER DETAIL C,
SHEET D1, 72 LF

INSTALL W11-2 and W16-9P
SIGNS ON (N) 12' PUNCH POST


BIKE BUFFER PER DETAIL C,
SHEET D1, 115 LF

CASE 1 BIKE LANE
PER DETAIL D,
SHEET D1, 17 LF

YIELD LINE 6Δ
INSTALL R1-5 SIGN ON
(N) 12' PUNCH POST

RELOCATE BUS STOP SIGN
TO NEXT BLOCK SOUTH

INSTALL RRFB SYSTEM WITH
W11-2 and W16-7P SIGNS

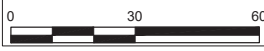

ROADWAY SEALING 2024

BID ALT. A. GRAND

PROJECT TITLE	
DESIGNED BY	NGN
DRAWN BY	KH
CHECKED BY	WBH
APPROVED BY	BN
SCALE	1" = 30'
DATE	MAY 2024
CITY SPECIFICATION NO.	2000615

NOTES
 REMOVE CONFLICTING (E) STRIPING
 FOR ANY CONFLICT WITH BASE BID STRIPING,
 ADD, ALT. A STRIPING PREVAILS


MATCHLINE
 SEE SHEET S59

McCOLLUM

HOPE



MATCHLINE
 SEE SHEET S61

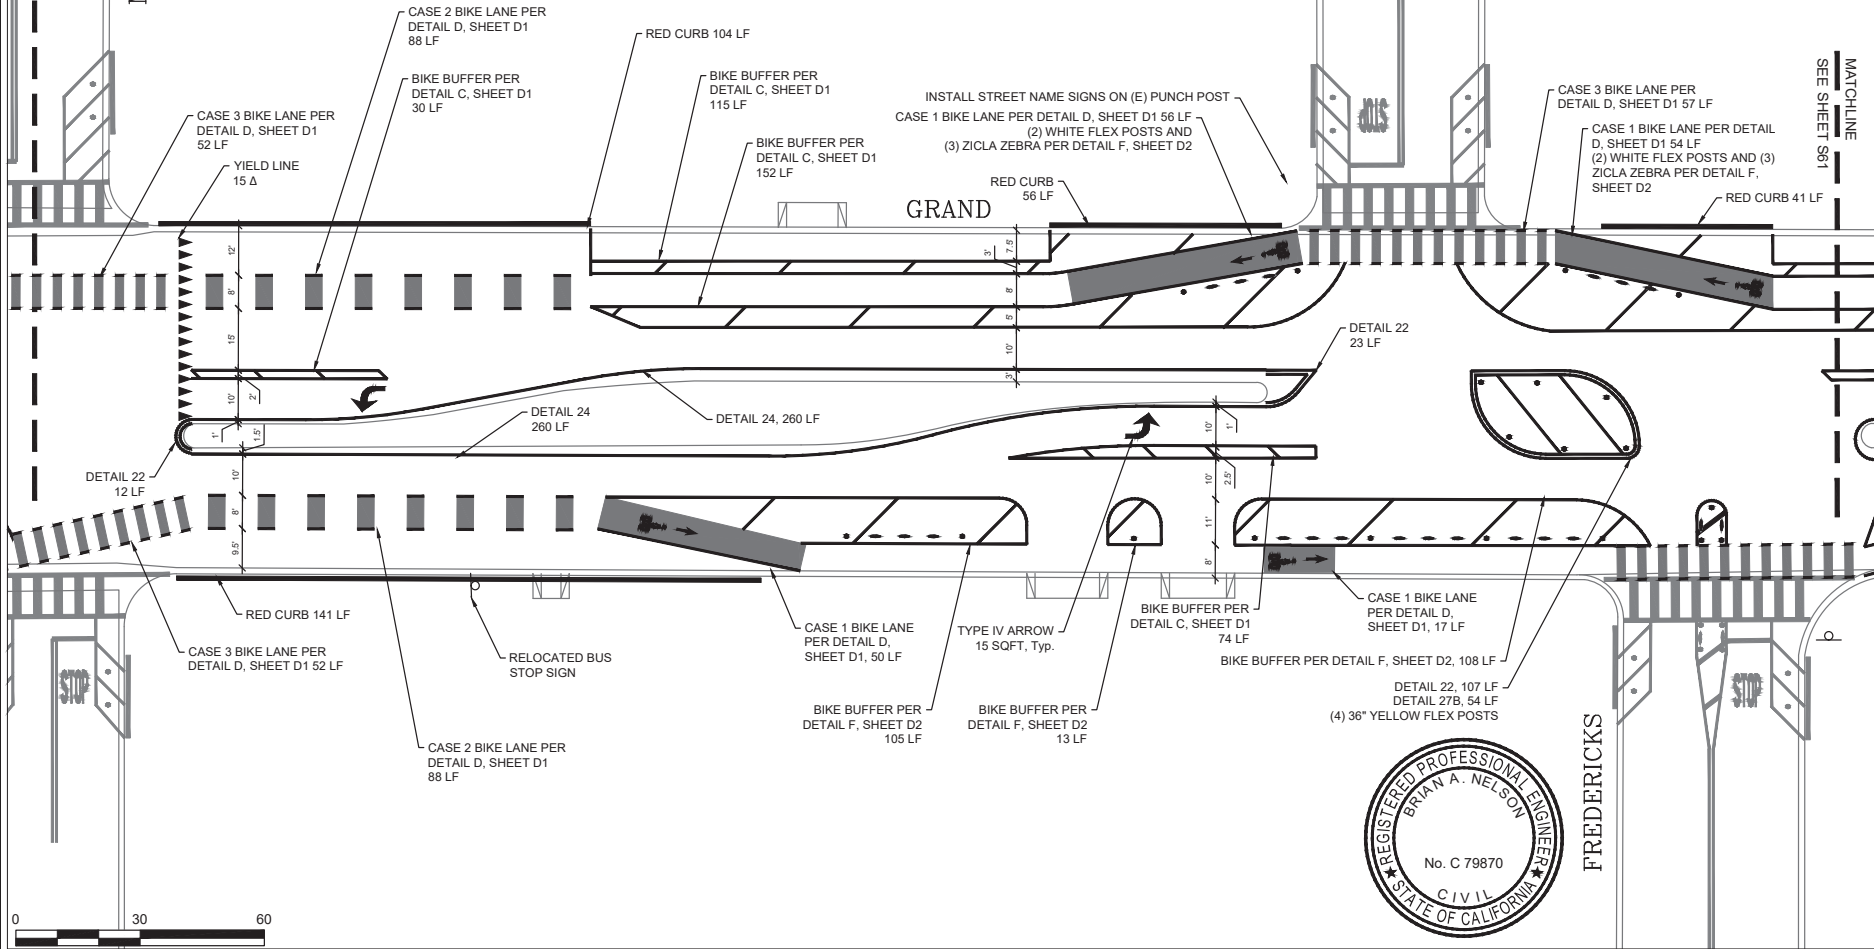

ROADWAY SEALING 2024

BID ALT. A. GRAND

PROJECT TITLE

DESIGNED BY: NGN
 DRAWN BY: KH
 CHECKED BY: WBH
 APPROVED BY: BN
 SCALE: 1" = 30'
 DATE: MAY 2024
 CITY SPECIFICATION NO.: 2000615

SHEET NO.

S64 of 69

NOTES
REMOVE CONFLICTING (E) STRIPING
FOR ANY CONFLICT WITH BASE BID STRIPING,
ADD. ALT. A STRIPING PREVAILS



ROADWAY SEALING 2024

BID ALT. A. GRAND

PROJECT TITLE

DESIGNED BY

DRAWN BY

CHECKED BY

APPROVED BY

SCALE

DATE

CITY SPECIFICATION NO.

SHEET NO.

SHEET TITLE

1

2

NOTES
 REMOVE CONFLICTING (E) STRIPING
 FOR ANY CONFLICT WITH BASE BID STRIPING,
 ADD, ALT. A STRIPING PREVAILS
 USE CAUTION WHEN REMOVING (E) STRIPING
 TO PROTECT IN PLACE (E) TRAFFIC SIGNAL
 LOOP DETECTORS

ABBOTT

MATCHLINE
 SEE SHEET S61

CASE 3 BIKE LANE PER
 DETAIL D, SHEET D1 42 LF

HI-VIS CROSSWALK 30 LF

12" WHITE
 30 LF

CASE 2 BIKE LANE PER
 DETAIL D, SHEET D1, 100 LF

RED CURB 123 LF
 DETAIL 22
 22 LF

BIKE BUFFER PER
 DETAIL C, SHEET D1
 256 LF

BIKE BUFFER PER
 DETAIL C, SHEET D1
 148 LF

MATCHLINE
 SEE SHEET S63

BIKE BUFFER PER
 DETAIL C, SHEET D1
 60 LF

GRAND

PROTECT
 IN PLACE

CAL POLY

DETAIL 24, 117 LF

DETAIL 24
 120 LF

TYPE IV ARROW
 15 SQFT, Typ.
 DETAIL 38, 39 LF

TYPE I 10' ARROW
 14 SQFT

CASE 1 BIKE LANE PER
 DETAIL D, SHEET D1
 53 LF

12" WHITE
 33 LF
 BIKE BUFFER PER
 DETAIL C, SHEET D1
 32 LF

CASE 3 BIKE LANE
 PER DETAIL D,
 SHEET D1 47 LF

101 NB
 OFF RAMP

HI-VIS CROSSWALK 25 LF
 ADJUST SPACING SUCH
 THAT SPACES BETWEEN
 MARKING MUST BE PLACED
 IN WHEEL TRACKS

BIKE BUFFER PER
 DETAIL C, SHEET D1
 64 LF


RED CURB 99 LF
 CASE 3 BIKE LANE PER
 DETAIL D, SHEET D1 77 LF

CASE 2 BIKE LANE PER
 DETAIL D, SHEET D1 100 LF

WILSON

RED CURB
 30 LF

CASE 1 BIKE LANE
 PER DETAIL D,
 SHEET D1, 17 LF

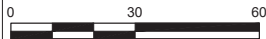

ROADWAY SEALING 2024

BID ALT. A. GRAND

PROJECT TITLE

DESIGNED BY: NGN

DRAWN BY: KH

CHECKED BY: WBH

APPROVED BY: BN

SCALE: 1" = 30'



DATE: MAY 2024

CITY SPECIFICATION NO. 2000615

SHEET NO.

S66 of 69

NOTES
REMOVE CONFLICTING (E) STRIPING
FOR ANY CONFLICT WITH BASE BID STRIPING,
ADD. ALT. A STRIPING PREVAILS

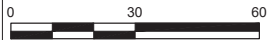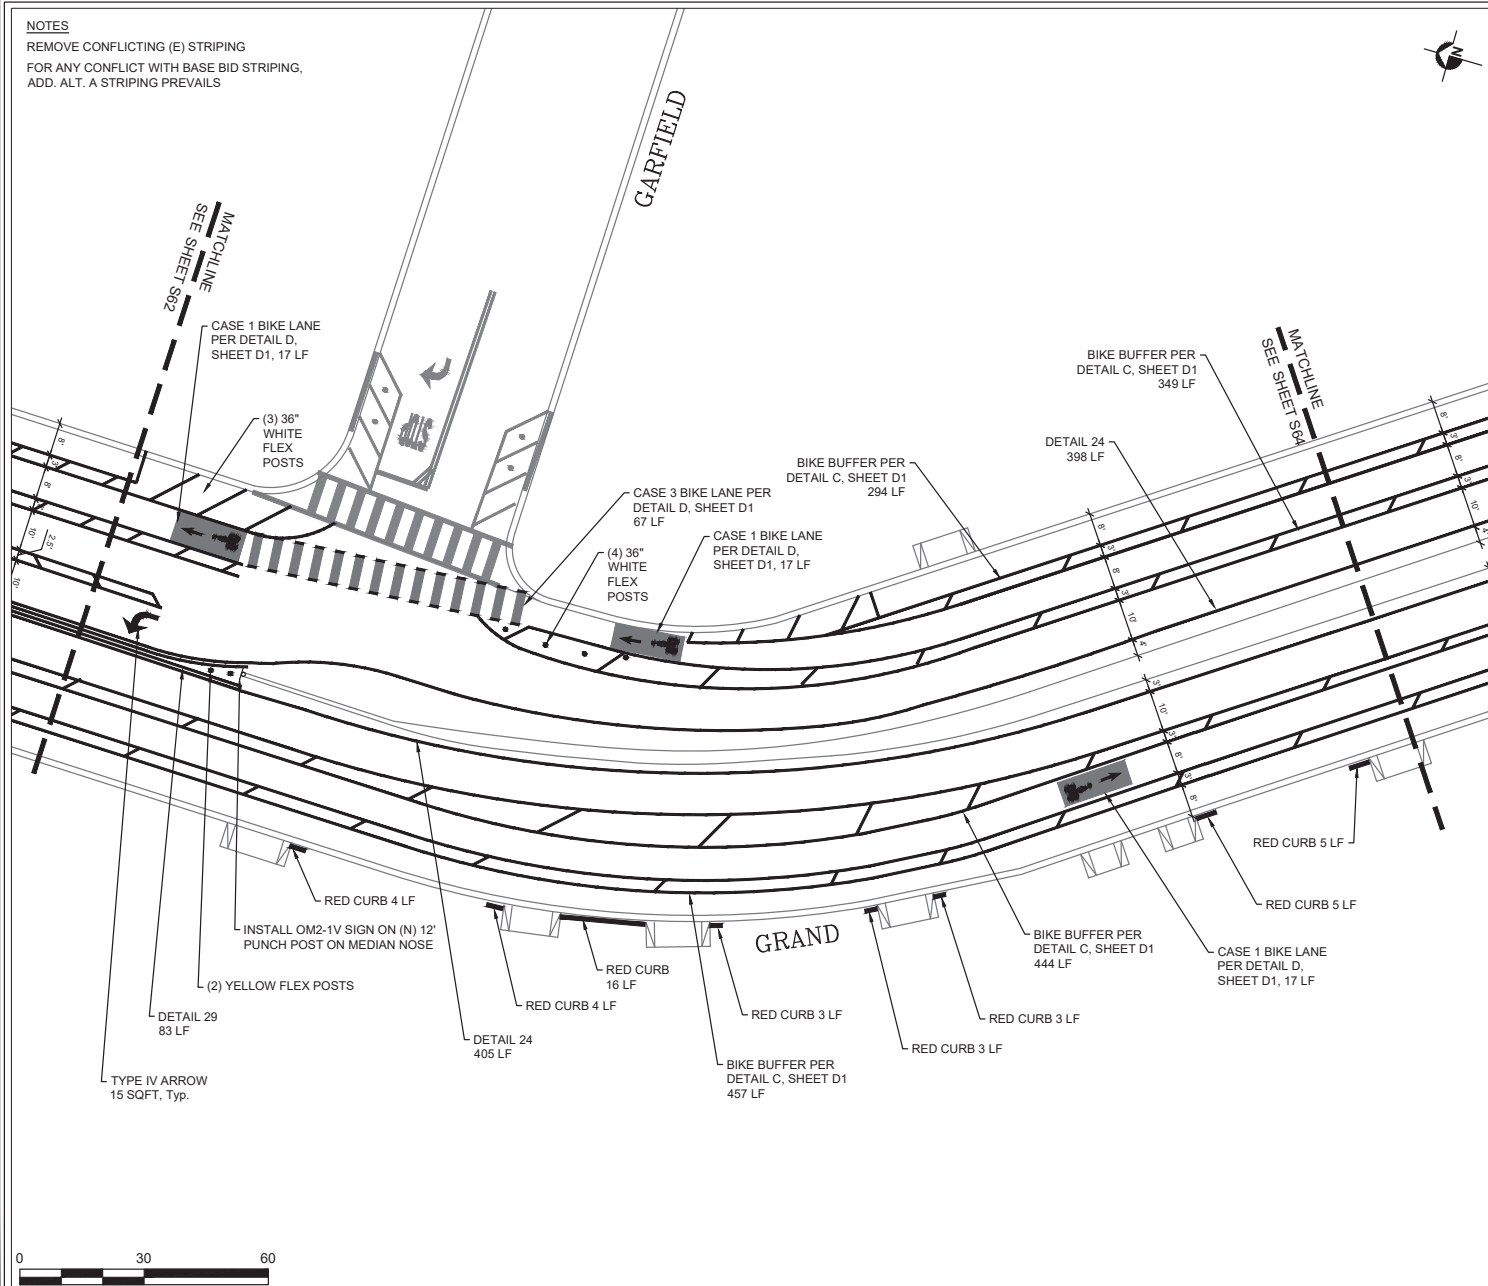

ROADWAY SEALING 2024

BID ALT. A. GRAND

PROJECT TITLE

SHEET TITLE


DESIGNED BY: NGN
DRAWN BY: KH
CHECKED BY: WBH
APPROVED BY: BN
SCALE: 1" = 30'
DATE: MAY 2024
CITY SPECIFICATION NO. 2000615

SHEET NO.

S67 of 69

NOTES

REMOVE CONFLICTING (E) STRIPING
FOR ANY CONFLICT WITH BASE BID STRIPING,
ADD. ALT. A STRIPING PREVAILS

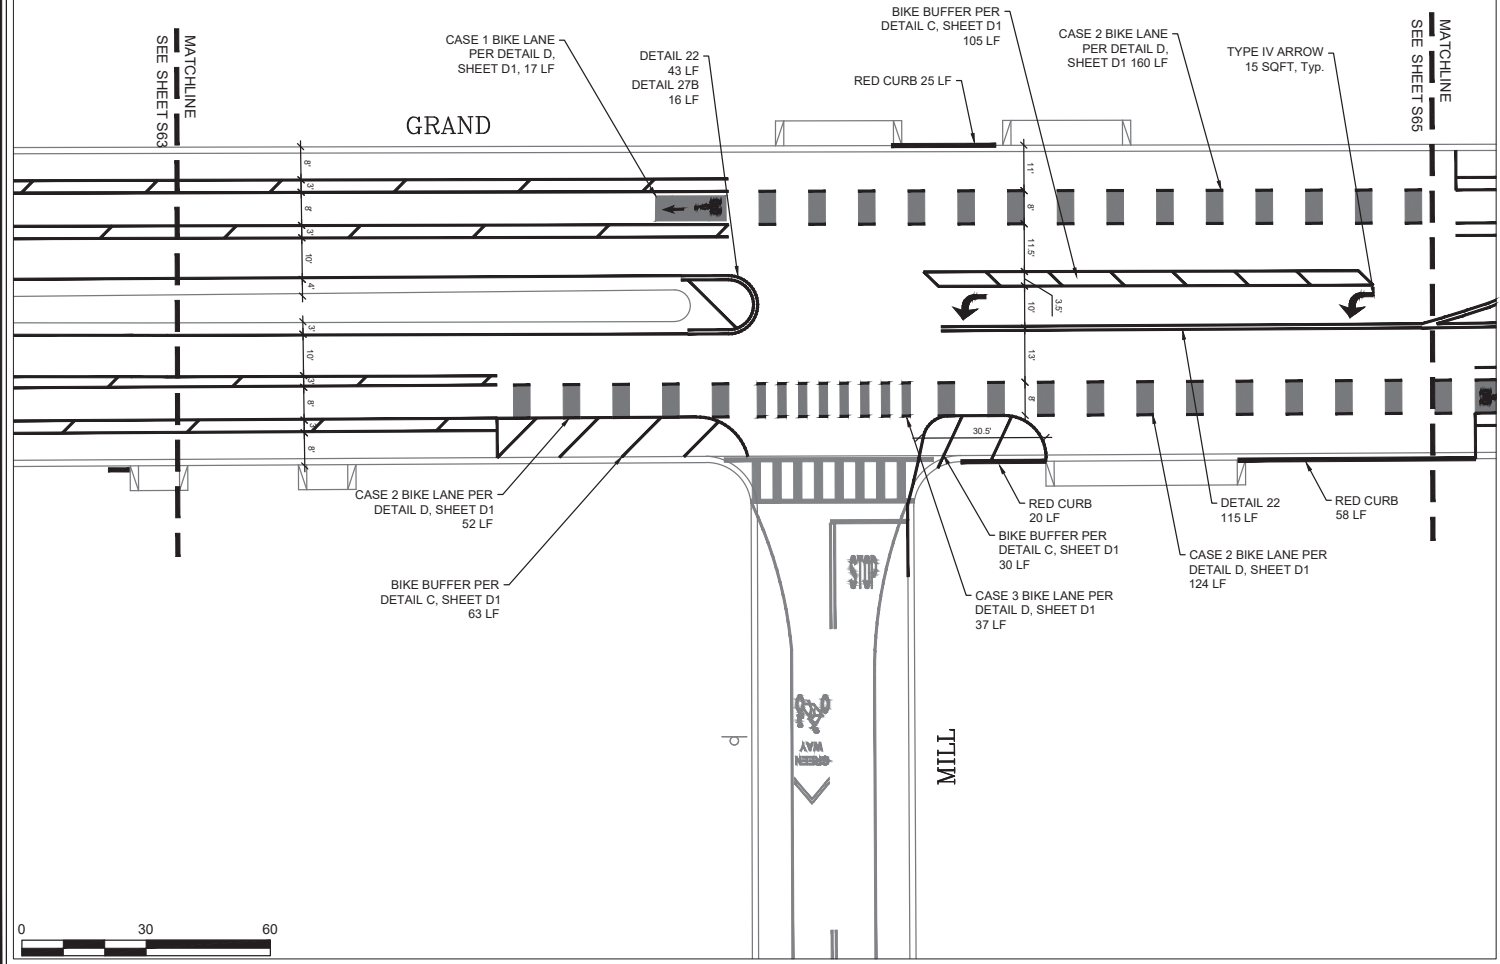

ROADWAY SEALING 2024


BID ALT. A. GRAND



PROJECT TITLE	
DESIGNED BY	NGN
DRAWN BY	KH
CHECKED BY	WBH
APPROVED BY	BN
SCALE	1" = 30'
DATE	MAY 2024
CITY SPECIFICATION NO.	2000615
SHEET NO.	

S68 of 69

NOTES
 REMOVE CONFLICTING (E) STRIPING
 FOR ANY CONFLICT WITH BASE BID STRIPING,
 ADD. ALT. A STRIPING PREVAILS
 USE CAUTION WHEN REMOVING (E) STRIPING
 TO PROTECT IN PLACE (E) TRAFFIC SIGNAL
 LOOP DETECTORS

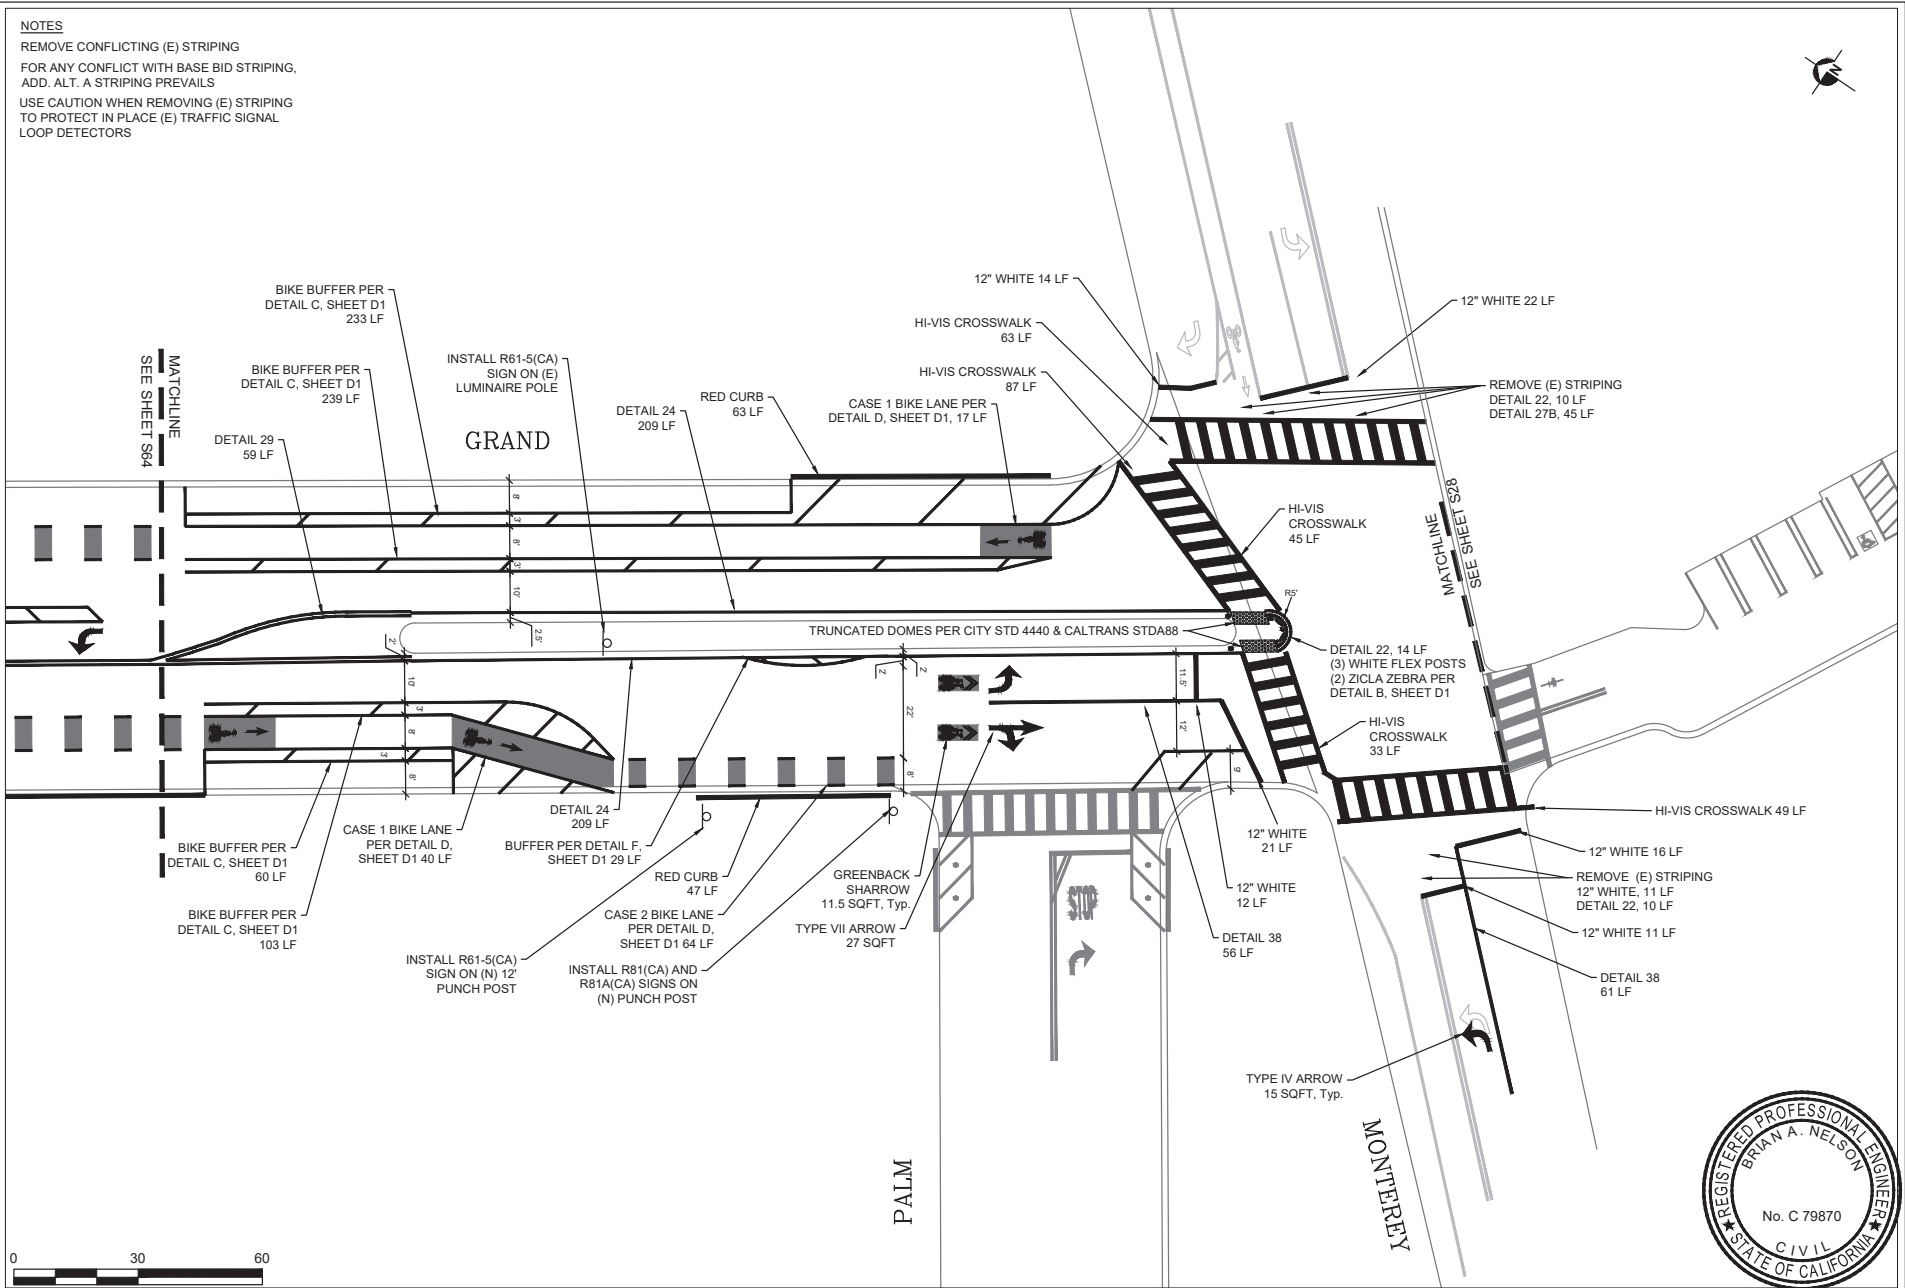

ROADWAY SEALING 2024

BID ALT. A. GRAND



PROJECT TITLE	ROADWAY SEALING 2024
DESIGNED BY	NGN
DRAWN BY	KH
CHECKED BY	WBH
APPROVED BY	BN
SCALE	1" = 30'
DATE	MAY 2024
CITY SPECIFICATION NO.	2000615
SHEET NO.	S69 of 69