


- SITE NOTES**
- PROPOSED CROWN GUTTER
 - PROPOSED CURB, GUTTER AND 6" SIDEWALK
 - NOT USED
 - PROPOSED PARKING/LANDSCAPE CURB
 - PROPOSED 10' DRIVEWAY
 - PROPOSED 10' DRIVEWAY
 - PROPOSED RETAINING WALL
 - PROPOSED SLAB
 - PROPOSED RIP RAP FILL
 - PROPOSED SIDEWALK UNDERDRAIN AND CHANNEL TO BASIN
 - PROPOSED GROUND STORE DRAIN LINE EXIT THROUGH CURB IN SUBURBAN ROAD
 - PROPOSED CONCRETE WALL

- UTILITY NOTES**
- PROPOSED WATER METER AND SERVICE
 - PROPOSED FIRE HYDRANT
 - PROPOSED GRAVITY SEWER MAN
 - PROPOSED SEWER MANHOLE
 - PROPOSED FORCE SEWER MAN
 - PROPOSED SEWER CLEANOUT
 - PROPOSED SEWER LIFT STATION
 - PROPOSED GAS MAIN EXTENDED IN STREET WITH SERVICES TO ALL LOTS


EARTHWORK QUANTITIES

FILL - 2850 CU YDS
IMPORT - 549 CU YDS

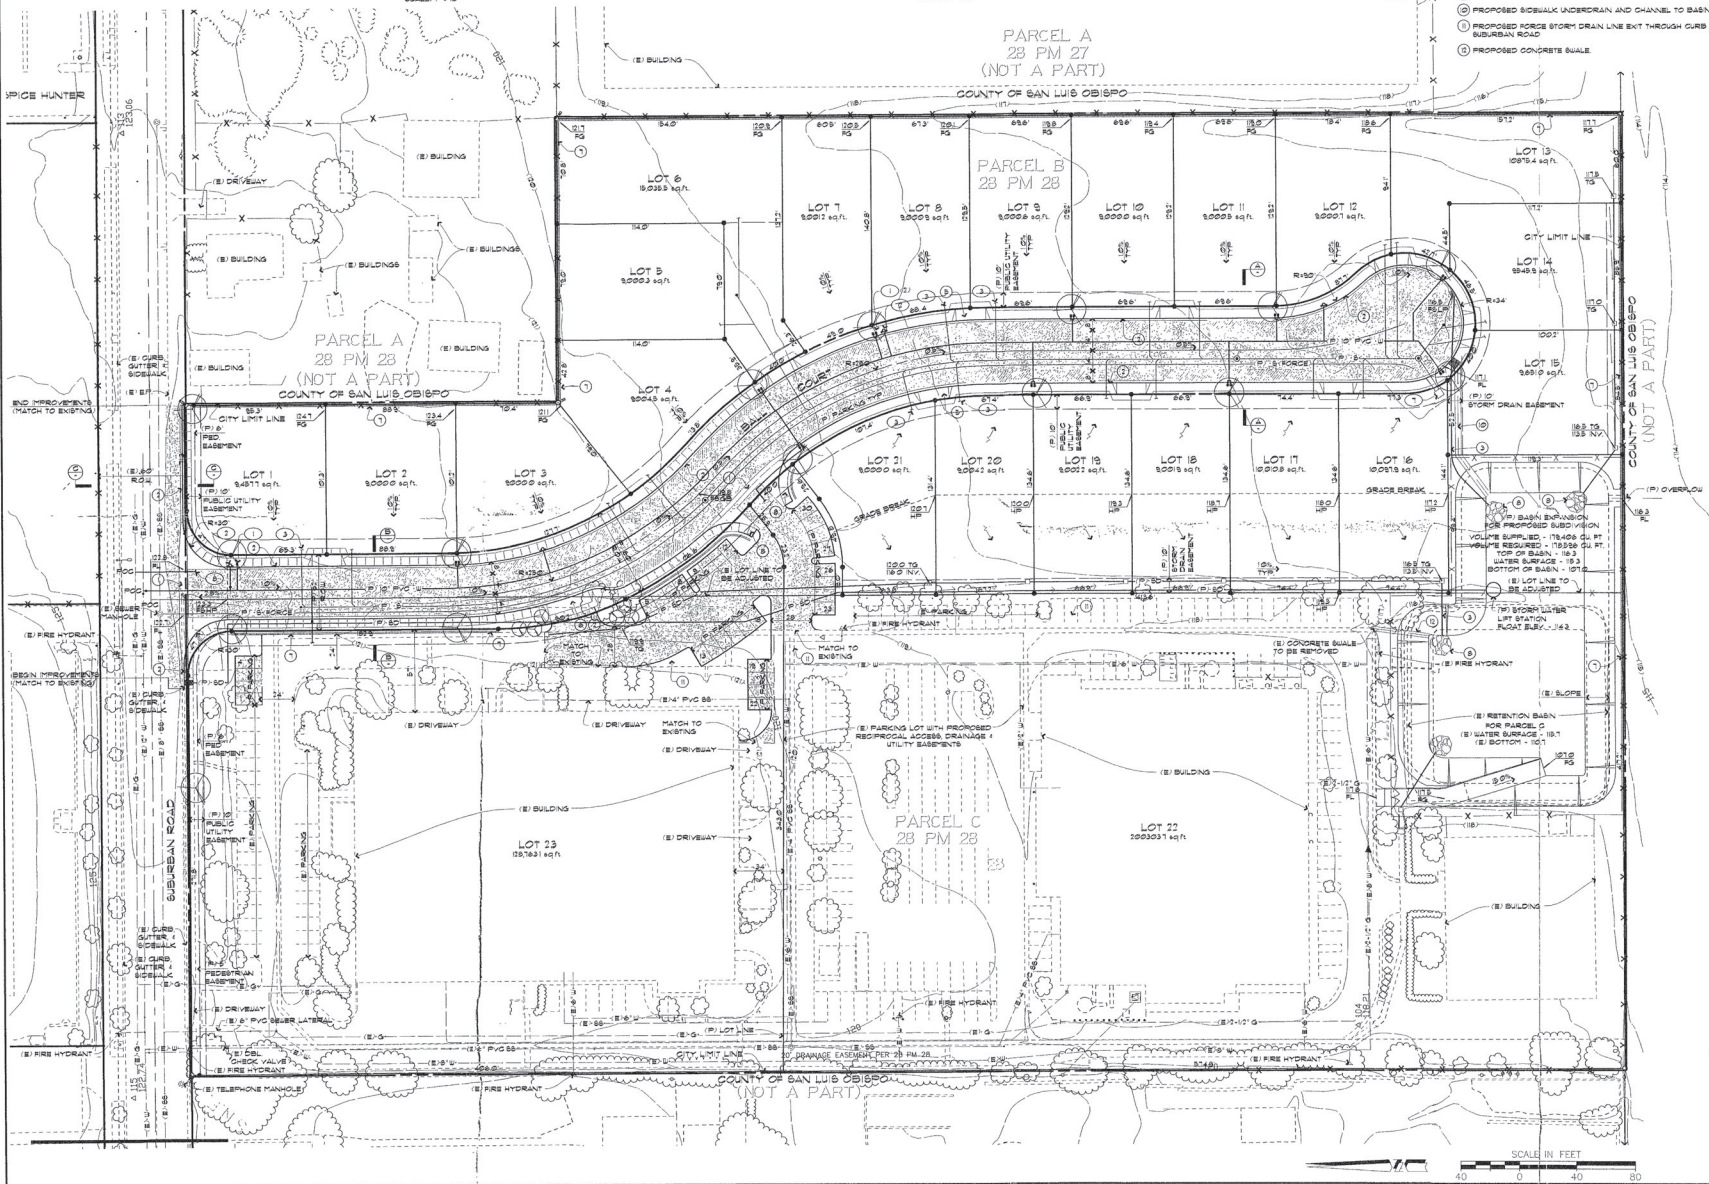

- ABBREVIATIONS**
- (E) EXISTING
 - (P) PROPOSED
 - DBL DOUBLE
 - EP EDGE OF PAVEMENT
 - FG FINISHED GRADE
 - FL FLOWLINE
 - FS FINISHED SURFACE
 - FED PEDESTRIAN
 - POC POINT OF CONNECTION
 - ROW RIGHT OF WAY
 - SBW SANITARY SEWER
 - TG TOP OF GRADE
 - UL WATERLINE

- LEGEND**
- (E) (P) SANITARY SEWER MANHOLE
 - (E) (P) EXISTING RIGHT OF WAY
 - (E) (P) EXISTING LOT LINE TO BE ADJUSTED
 - (P) PROPOSED LOT LINE
 - (P) PROPOSED BASEMENT
 - (P) PROPOSED WATERLINE
 - (P) PROPOSED SEWER LINE
 - (P) PROPOSED GAS LINE
 - (P) PROPOSED WALL
 - (E) EXISTING SLOPE
 - (E) EXISTING MAJOR CONTOUR
 - (E) EXISTING MINOR CONTOUR
 - (E) PROPOSED A.C. PAVING

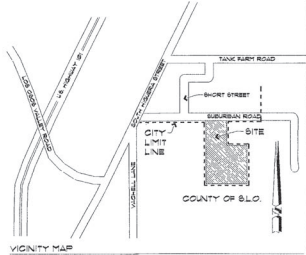

TRACT 2943

A RESUBDIVISION OF TWO EXISTING COMMERCIAL LOTS INTO 13 COMMERCIAL LOTS
 VESTING TENTATIVE TRACT MAP / SITE PLAN
 PARCELS B AND C OF PARCEL MAP AS SHOWN ON MAP FILED IN BOOK 28 AT PAGE 28 IN THE CITY OF SAN LUIS OBISPO, COUNTY OF SAN LUIS OBISPO, CALIFORNIA
 SAN LUIS OBISPO, CALIFORNIA

PREPARED FOR:
 APPLICANT: MICHAEL S. BALL TRUST
 REPRESENTATIVE: STEVE DORSI, TRUSTEE
 1026 CHORRO STREET, SUITE 6
 SAN LUIS OBISPO, CA 93401
 (P) 541.1915
 (F) 541.1518

PREPARED BY:
 REPRESENTATIVE: MICHAEL HODGE, P.E. #34904
 351 SAN MIGUEL AVE
 SAN LUIS OBISPO, CA 93405
 (P) 805.545.8753
 (F) 805.545.8755

