


SEC. 23
T30S, R12E M.D.M.
S/MB/90
APH 073-341-019

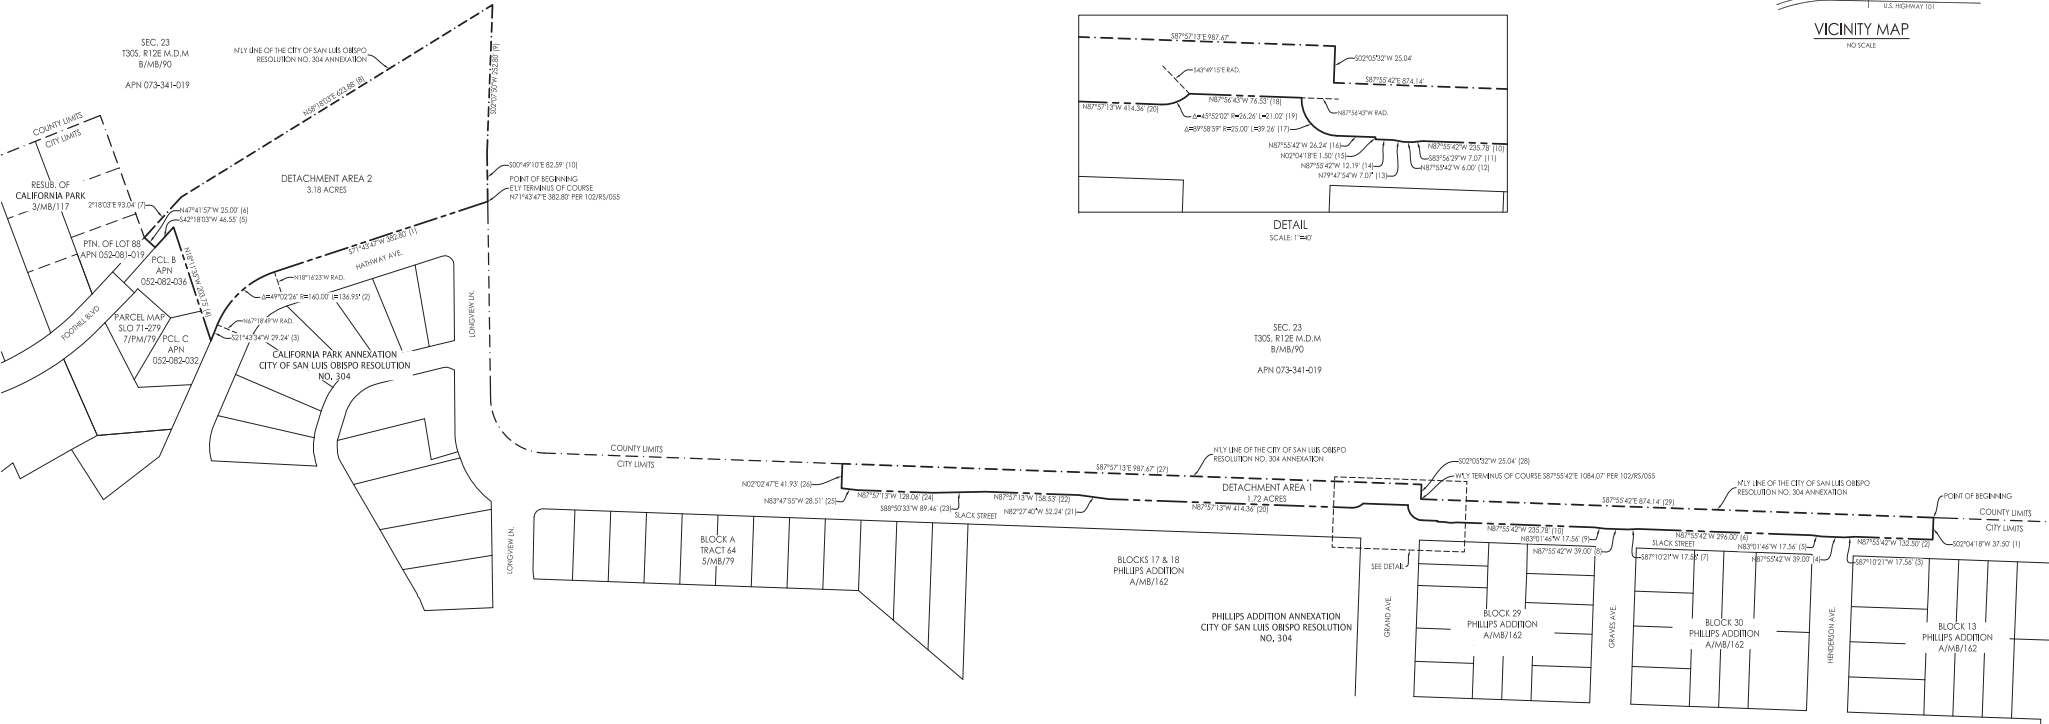

SCALE: 1" = 100'
GRAPHIC SCALE

MAP PREPARED ON:
FEBRUARY 7, 2025

MAP PREPARED BY:
STEVE WEBSTER, LS 7561
RRM DESIGN GROUP
3765 S. HIGUERA ST., STE. 102
SAN LUIS OBISPO, CA 93401
PH (805) 543-1794



LEGEND:
--- PROPOSED ANNEXATION DETACHMENT BOUNDARY
--- EXISTING CITY/COUNTY LIMIT LINE
(#) COURSE NUMBER

PROPOSED ANNEXATION DETACHMENT BOUNDARY
EXISTING CITY/COUNTY LIMIT LINE
COURSE NUMBER

DETACHMENT NO. 4 FROM THE CITY OF SAN LUIS OBISPO

BEING A PORTION OF THE LAND DESCRIBED IN THE CITY OF SAN LUIS OBISPO ORDINANCE NO. 304 (NEW SERIES) APPROVING THE ANNEXATION OF THE MONTEREY HEIGHTS ET.AL., CITY OF SAN LUIS OBISPO, COUNTY OF SAN LUIS OBISPO, STATE OF CALIFORNIA.

